



Alterations and Extensions

<b>Client Name:</b>	<b>Drawing Name:</b>	
Mr and Mrs A Lathe	Existing Floor Plans	
<b>Site Address:</b>		
Wyck Cottage Wyck Risington Cheltenham GL54 2PN		
<b>Print Size:</b>	<b>Project No.</b>	<b>Drawing No.</b>
A0	22_007	0015
<b>Status:</b>	<b>Revision:</b>	
Planning	B	

**Drawing Scale:**


1:5 = 0.25m	1:25 = 1.25m	1:200 = 10.0m	1:1000 = 50.0m
1:10 = 0.5m	1:50 = 2.5m	1:250 = 12.5m	1:1250 = 62.5m
1:20 = 1.0m	1:100 = 5.0m	1:500 = 25.0m	1:2500 = 125m

Check scale by measuring line above


Do not scale from this drawing. Refer to figured dimensions only. Drawing copyright of Ashleigh Clarke Architects Limited. Company registered in England and Wales | Company No. 12878847.

**Change Manager:**


Change Description	By
Chk 017 Drawings updated	AC

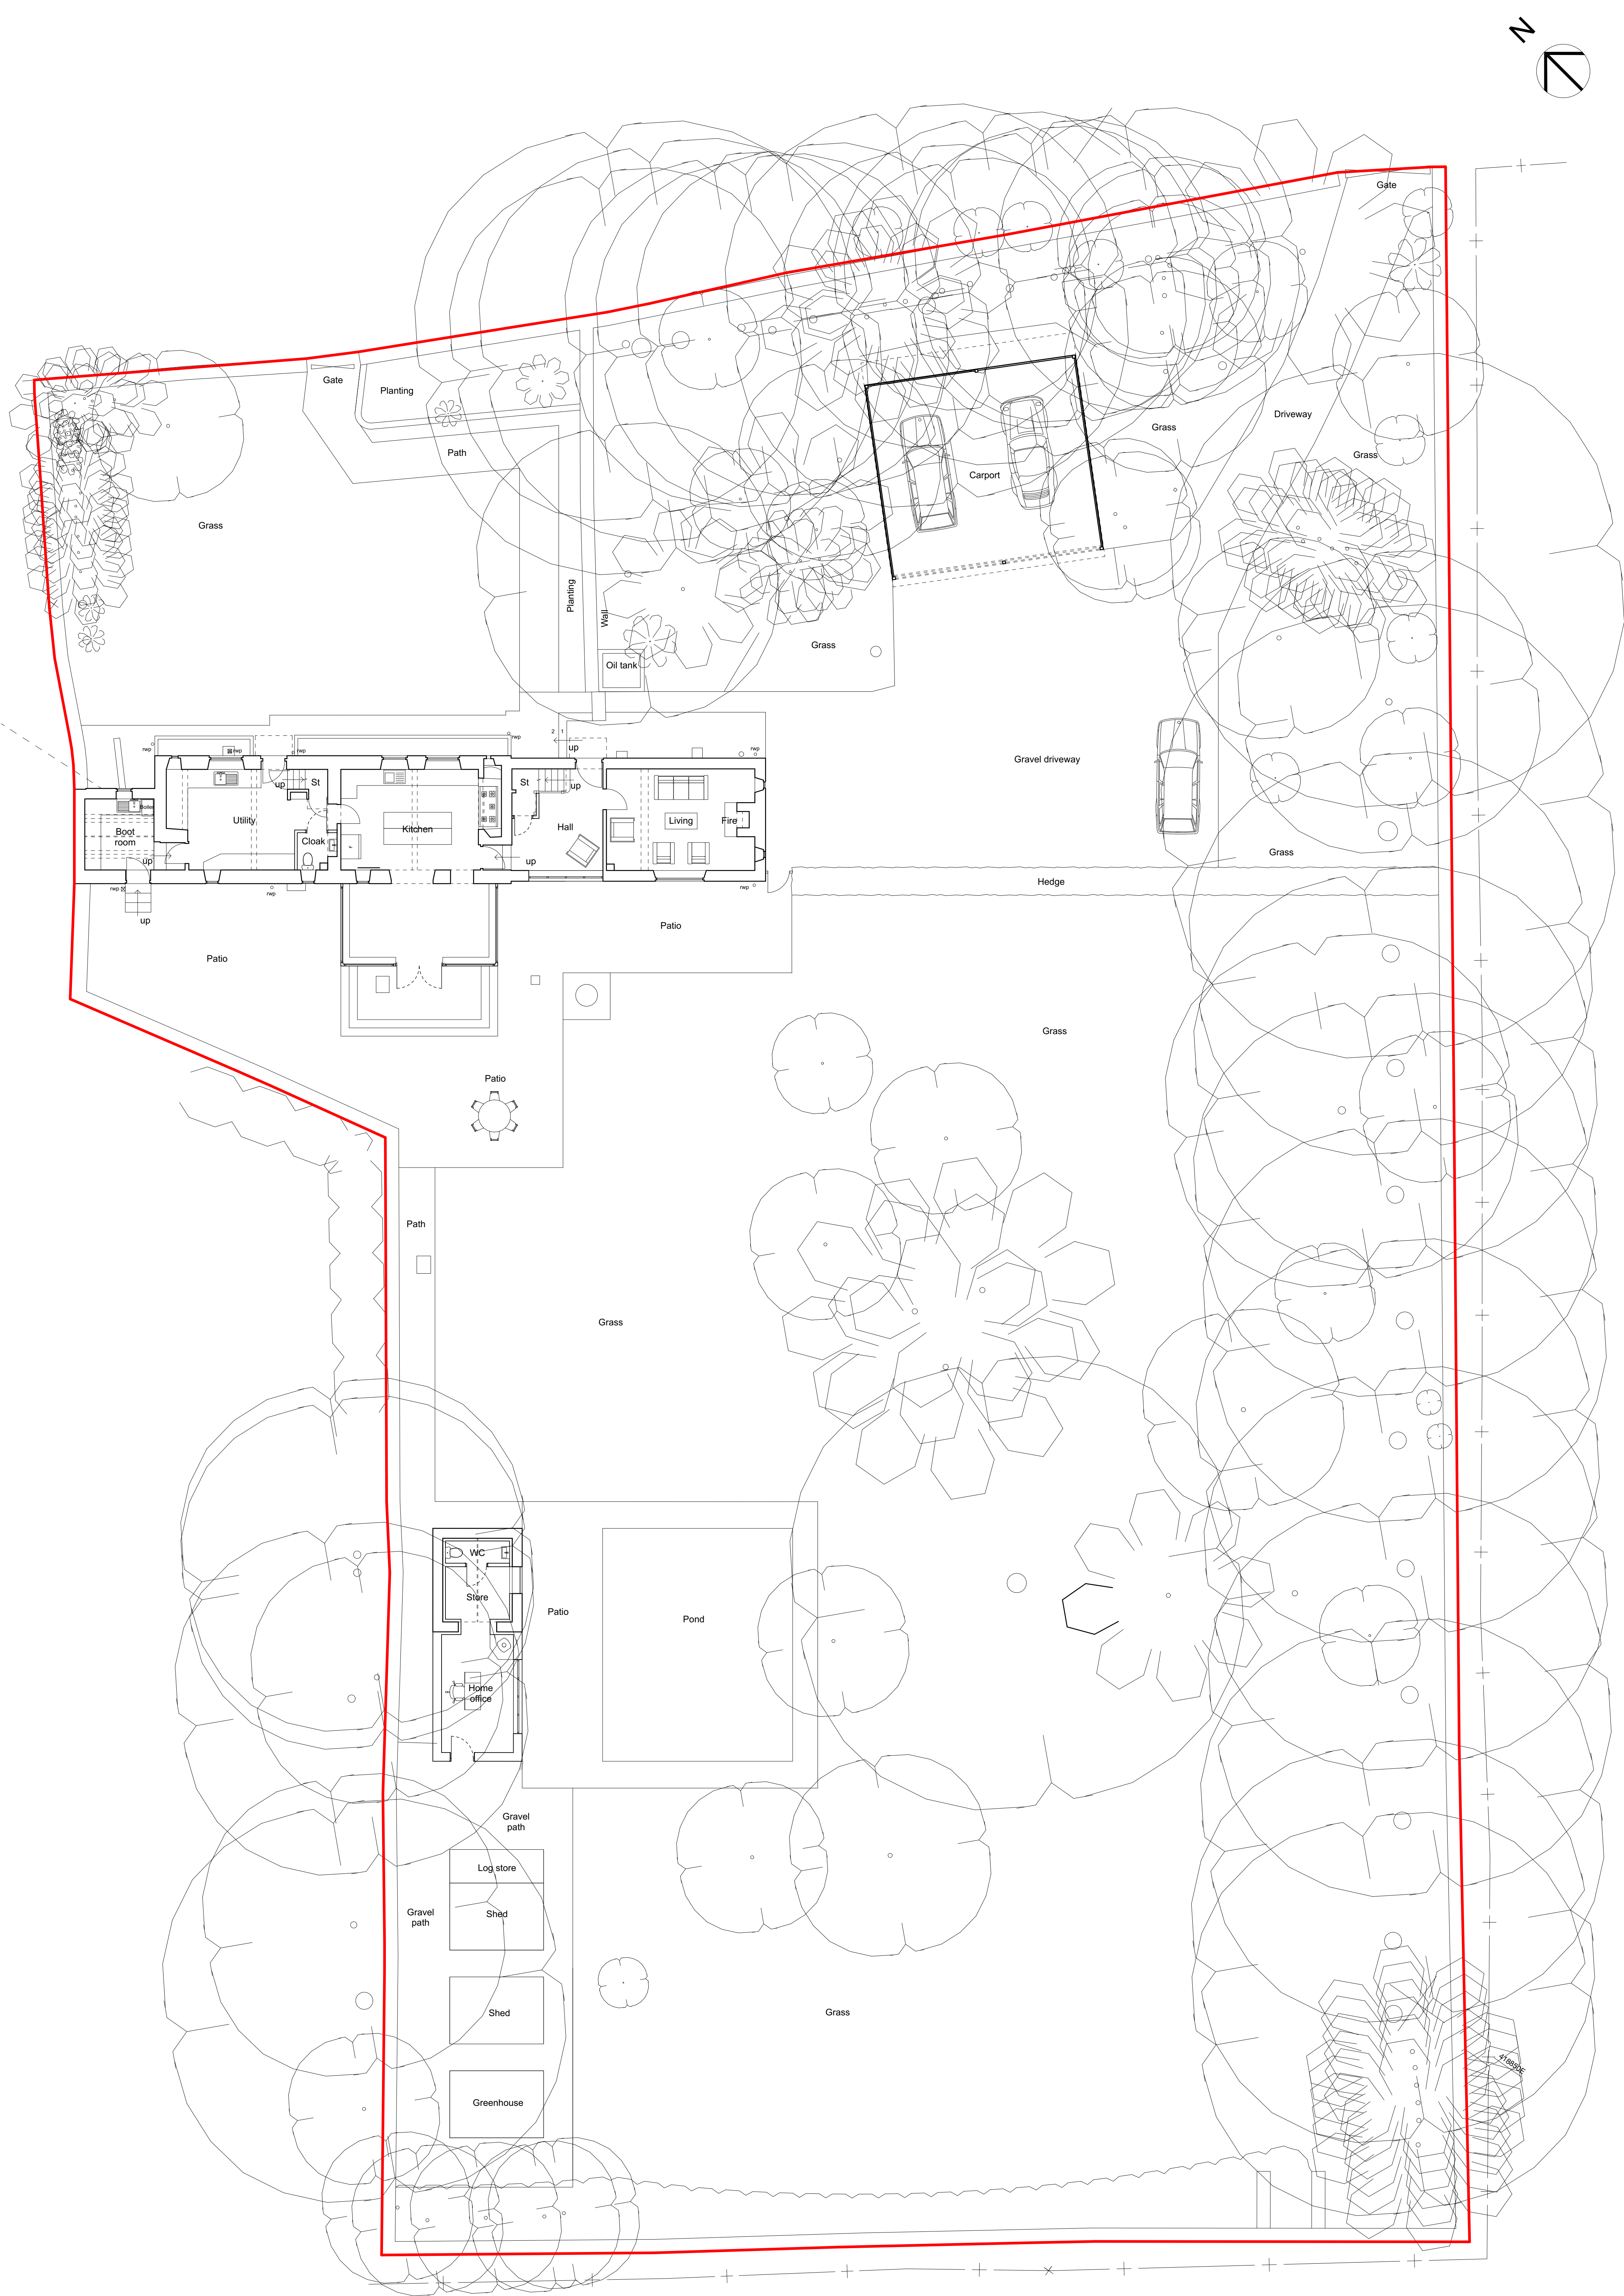

01 Existing Ground Floor Site Plan 1:100

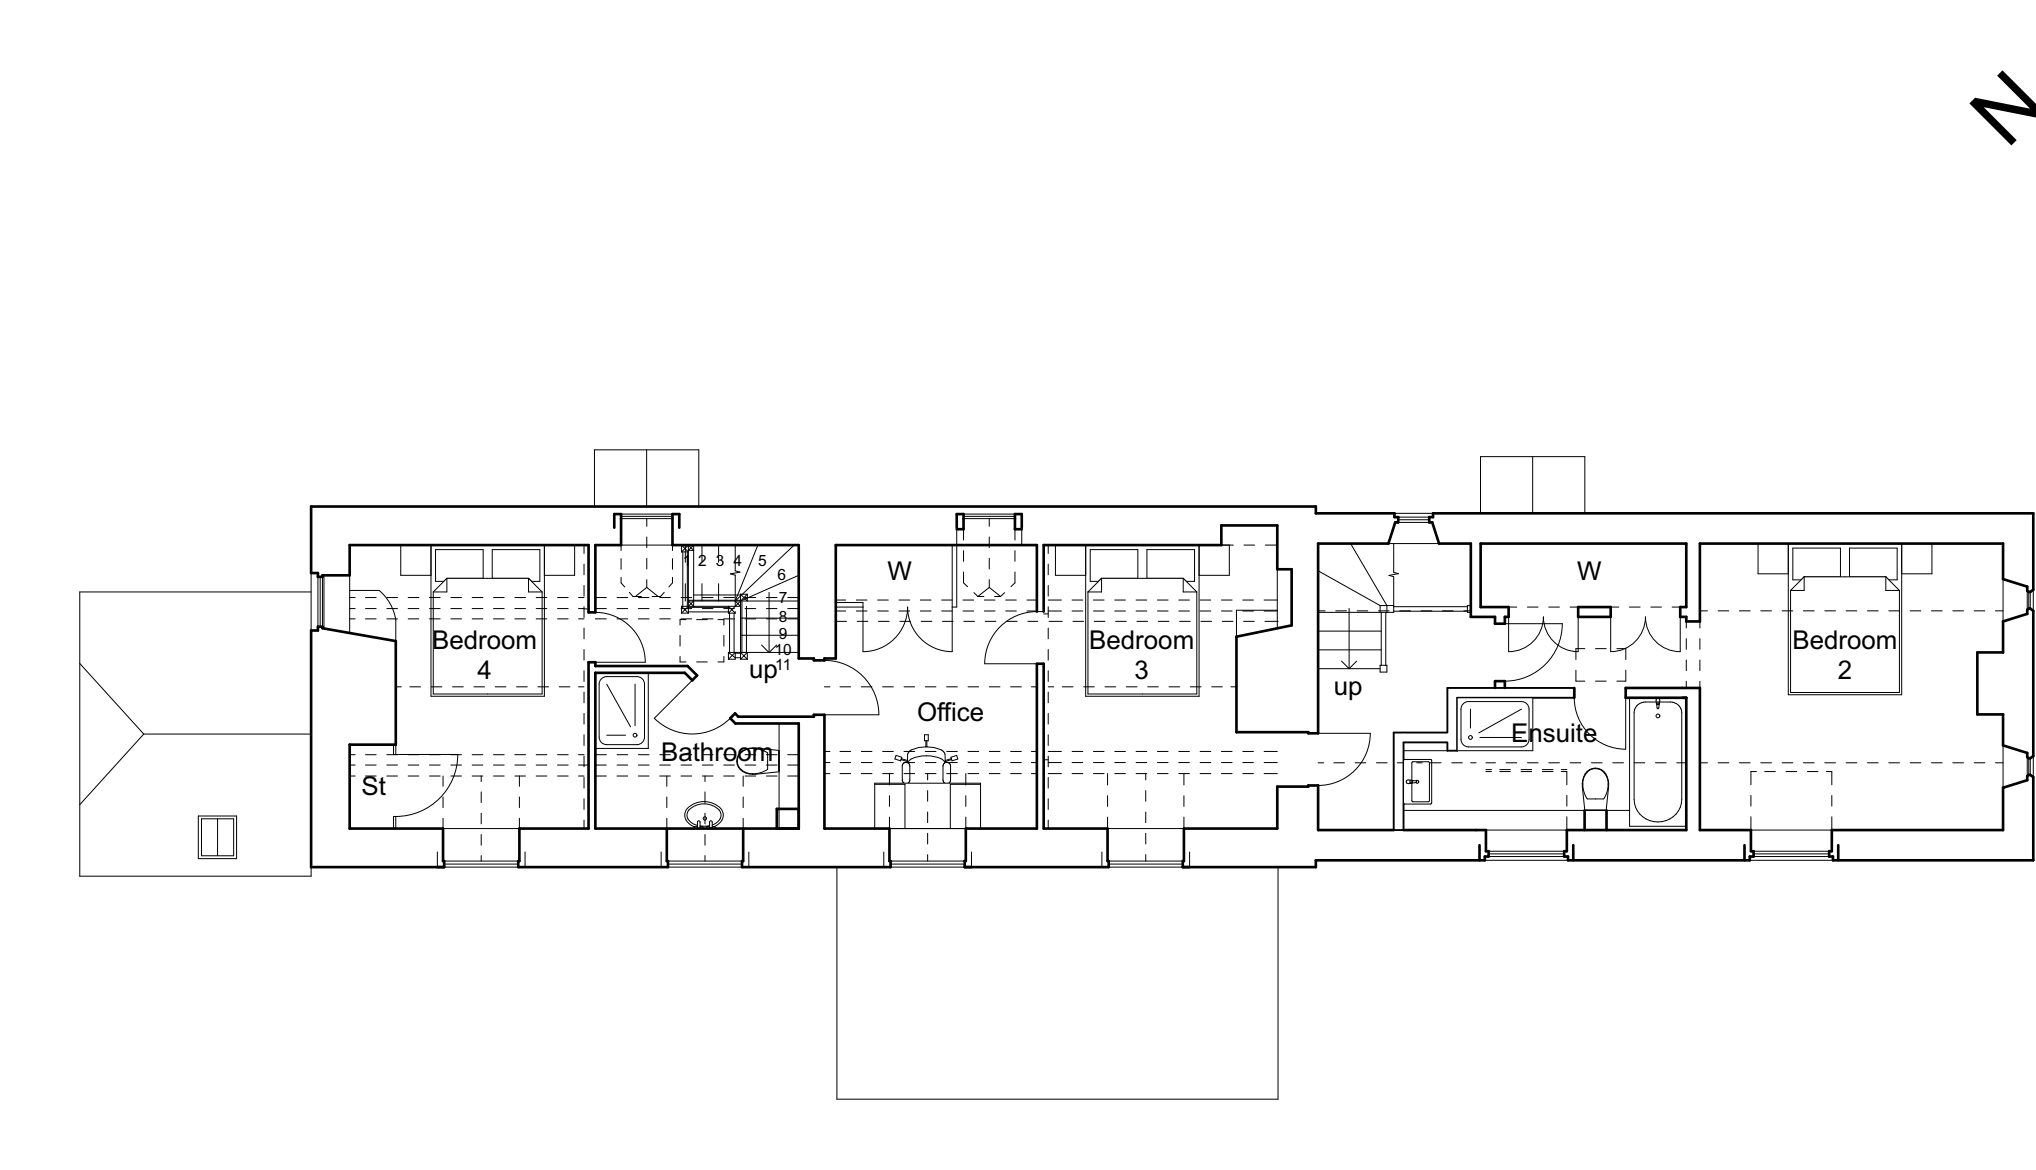

02 Existing First Floor Plan 1:100

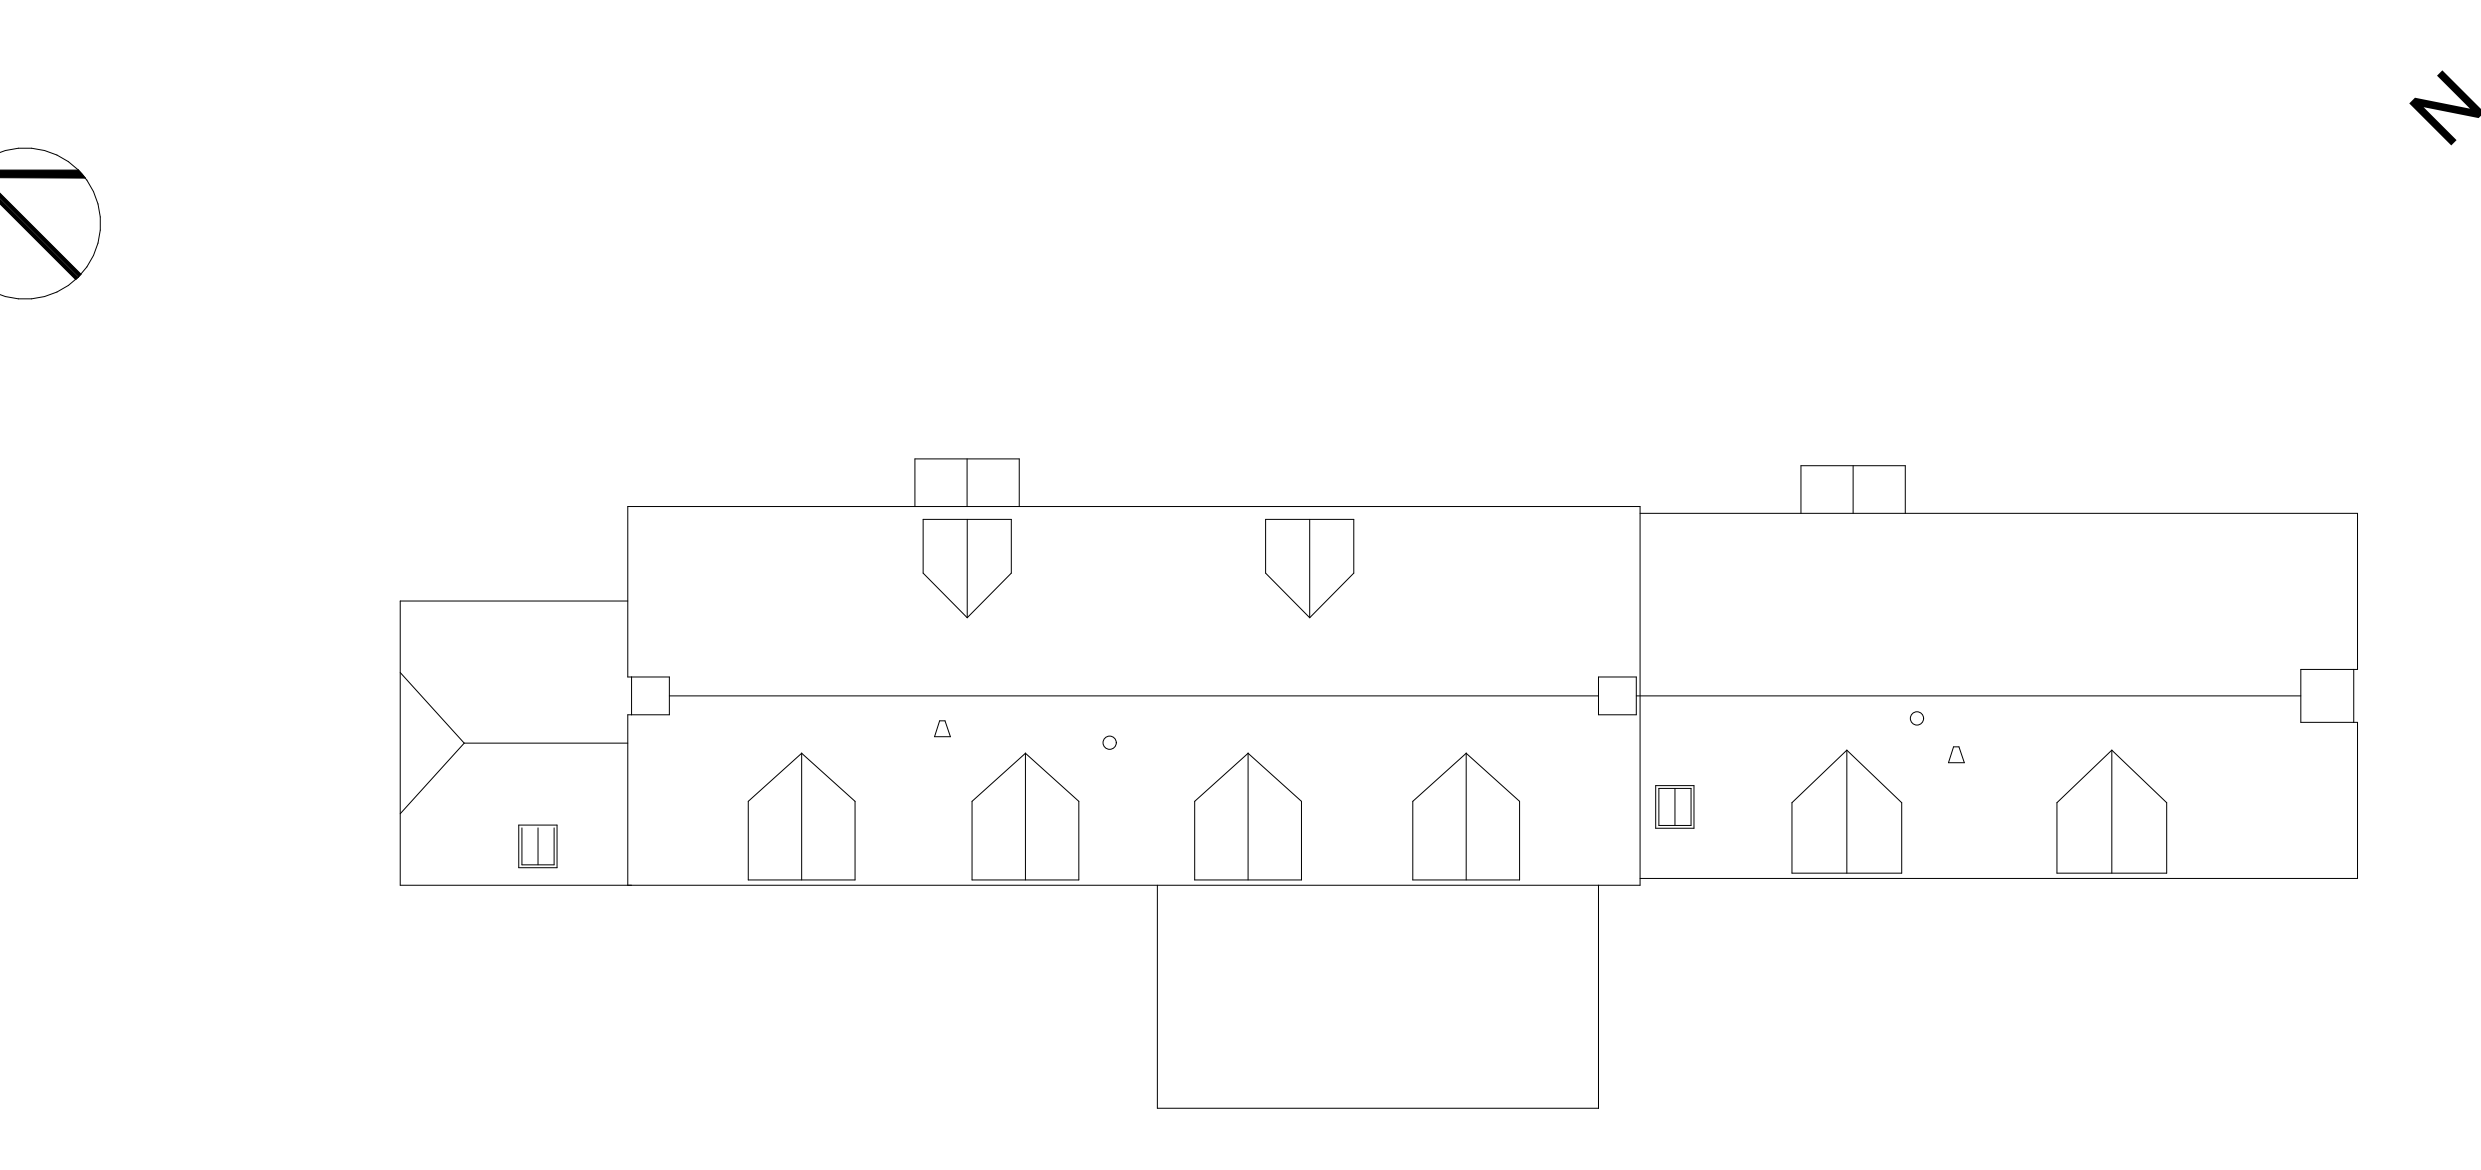

03 Existing Roof Plan 1:100

B	Planning	06/06/2023	AC	AC
A	Planning	05/07/2022	AC	AC
Rev	Issue Status	Date	By	Chk

**Contact:**  
e. info@ashleighclarkearchitects.com  
t. 01451 828 419  
w. ashleighclarkearchitects.com

**Office:**  
Cotswold Business Centre  
2 A P Ellis Road  
Upper Risington  
Cheltenham  
GL54 2QB