



Alterations and Extensions

**Client Name:** Mr and Mrs A Lathe  
**Drawing Name:** Proposed Ground Floor Plan

**Site Address:** Wyck Cottage Wyck Risington Cheltenham GL54 2PN

**Print Size:** A0  
**Project No.:** 22\_007  
**Drawing No.:** 0055

**Status:** Planning  
**Revision:** M

**Drawing Scale:**  
 1:5 = 0.25m    1:25 = 1.25m    1:200 = 10.0m    1:1000 = 50.0m  
 1:10 = 0.5m    1:50 = 2.5m    1:250 = 12.5m    1:1250 = 62.5m  
 1:20 = 1.0m    1:100 = 5.0m    1:500 = 25.0m    1:2500 = 125m

Check scale by measuring line above

Do not scale from this drawing. Refer to figured dimensions only. Drawing copyright of Ashleigh Clarke Architects Limited. Company registered in England and Wales | Company No. 12878847.


**Change Manager:**

Change Description: Chk 016 New rear extension design.    By: AC



**Key:**  
 - - - - - Boundary line  
 - - - - - Demolition lines  
 ■ New extensions

02 Block Plan 1:500

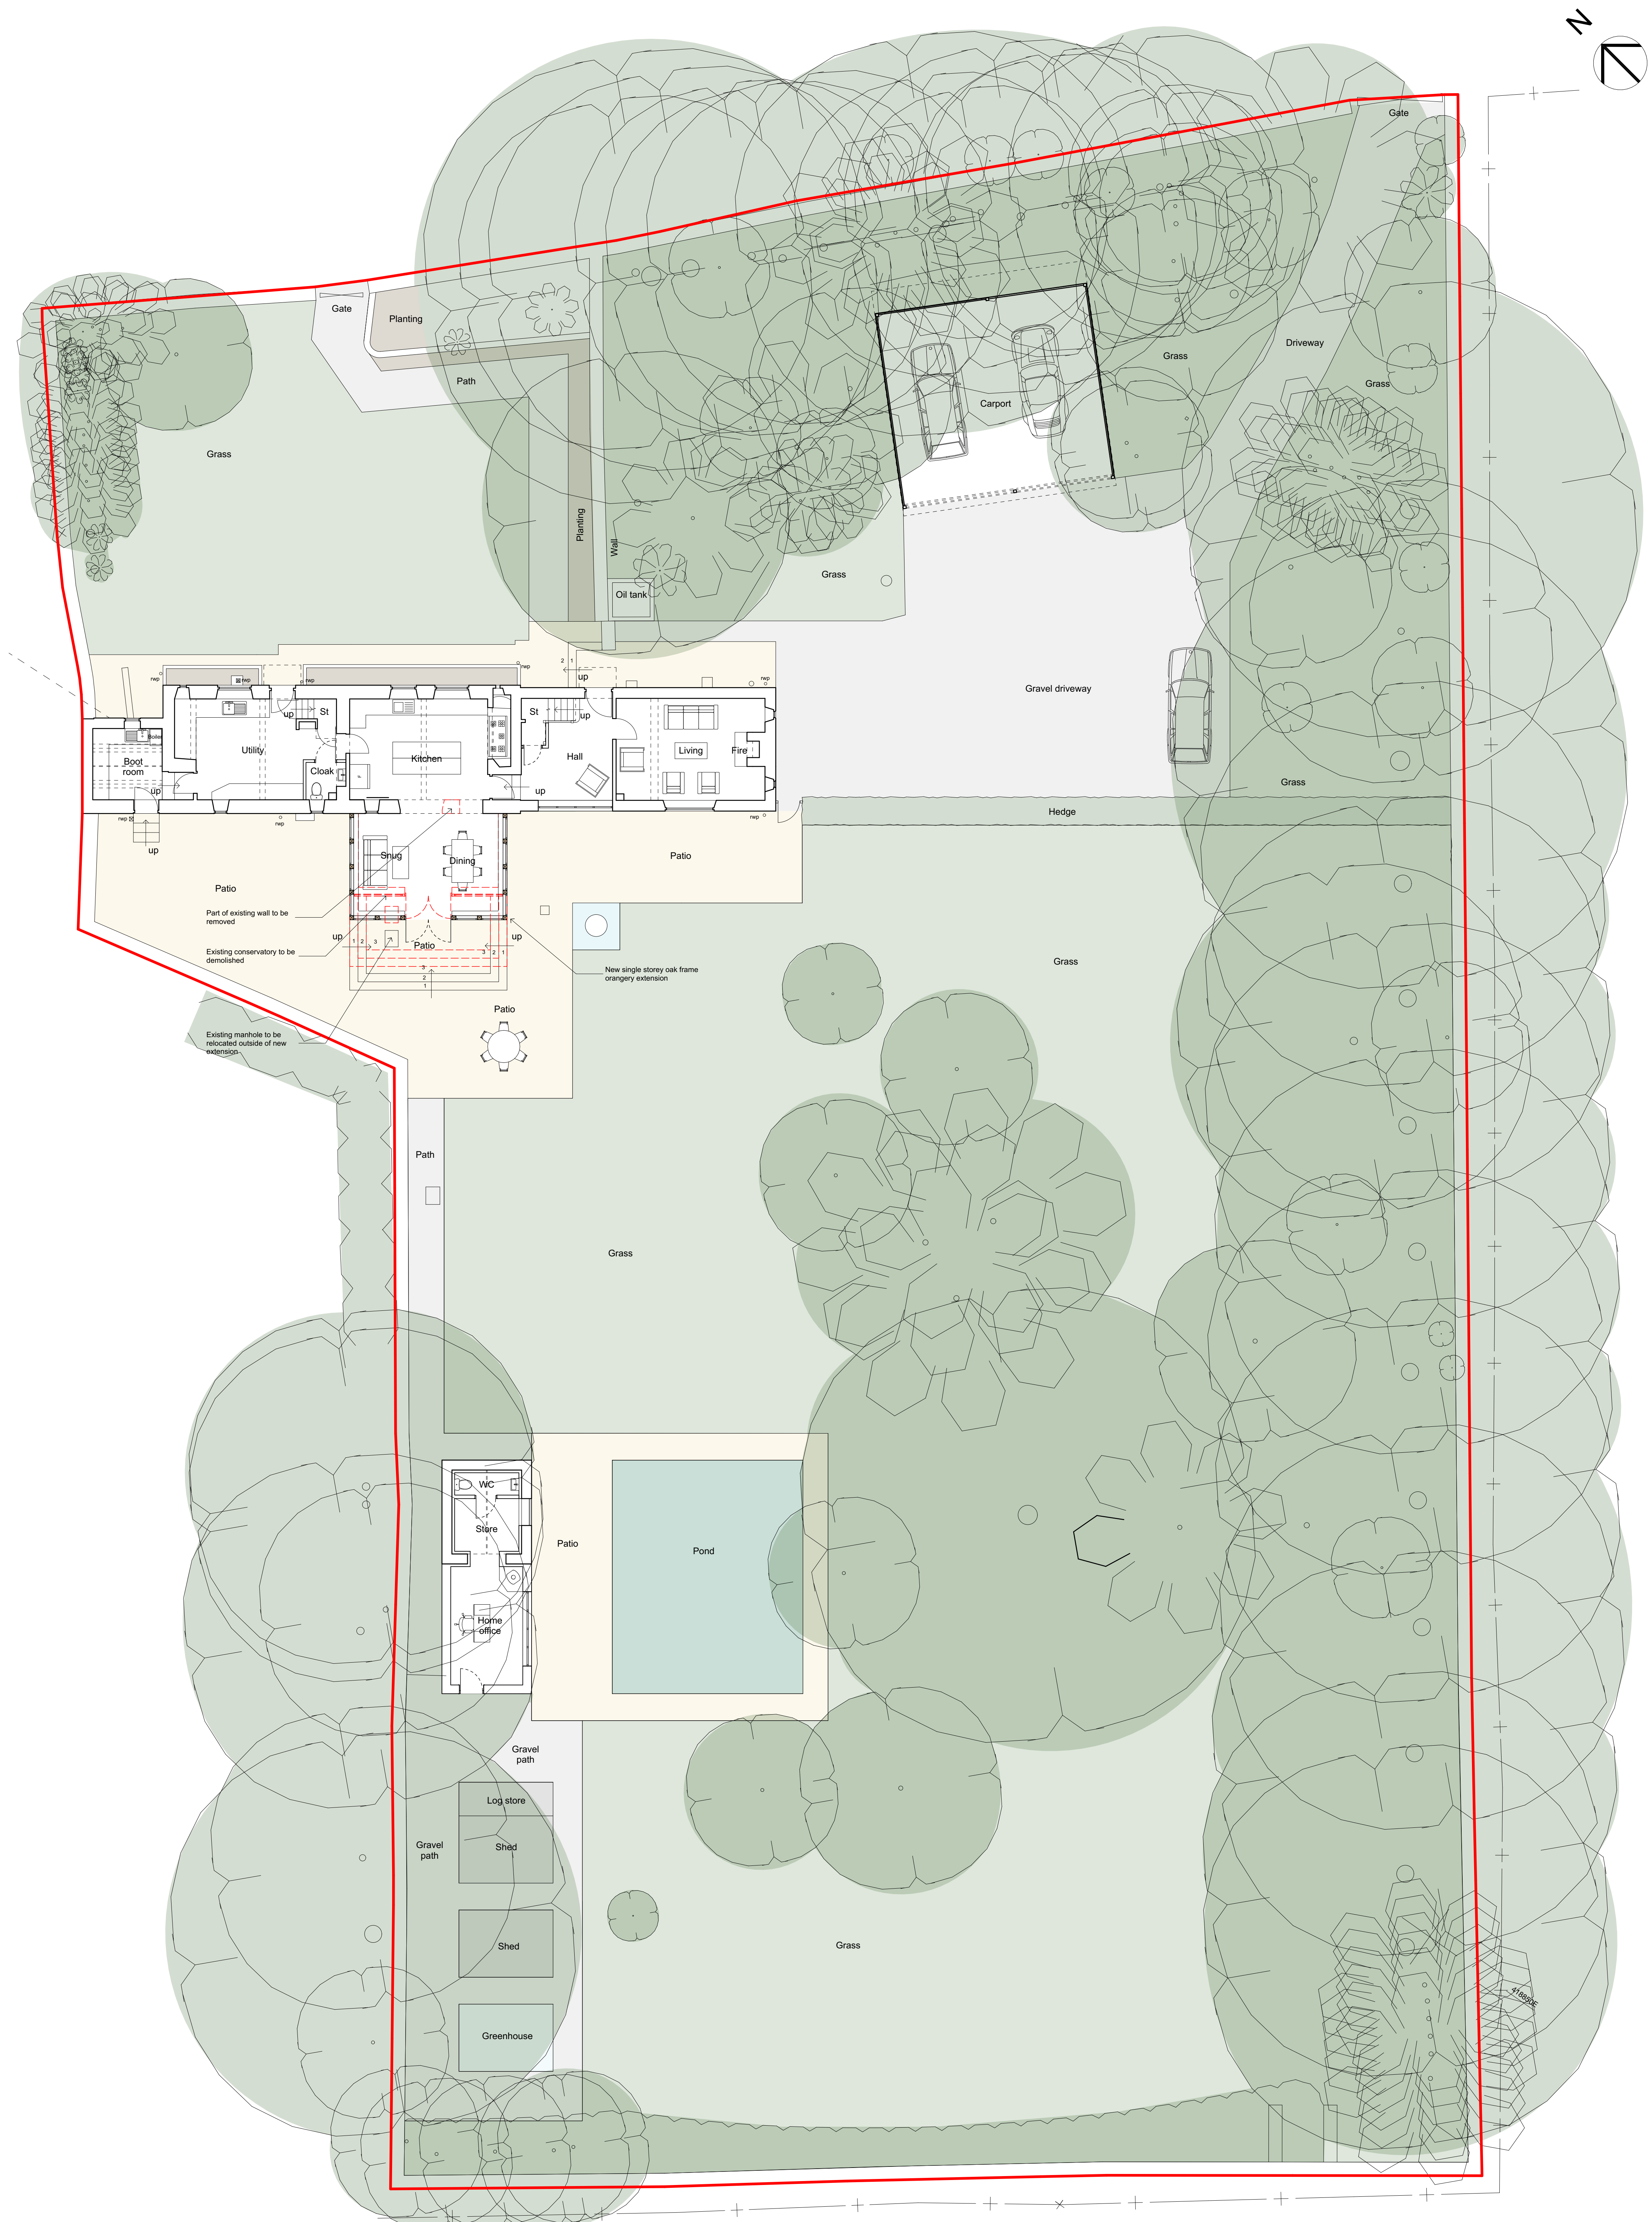

M	Planning	26/06/2023	AC	AC
L	Planning	23/05/2023	AC	AC
K	Planning	16/05/2023	AC	AC
J	Planning	16/05/2023	AC	AC
I	Planning	16/05/2023	AC	AC
H	Planning	22/01/2023	AC	AC
G	Planning	20/12/2022	AC	AC
F	Planning	13/06/2022	AC	AC
E	Planning	28/07/2022	AC	AC
D	Planning	28/07/2022	AC	AC
C	Planning	28/07/2022	AC	AC
B	Planning	28/07/2022	AC	AC
A	Planning	22/07/2022	AC	AC
Rev	Issue Status	Date	By	Chk

**Contact:**  
 e. info@ashleighclarkearchitects.com  
 t. 01451 828 419  
 w. ashleighclarkearchitects.com

**Office:**  
 Cotswold Business Centre  
 2 A P Ellis Road  
 Upper Risington  
 Cheltenham  
 GL54 2QB