



EAST ELEVATION  
scale 1/100

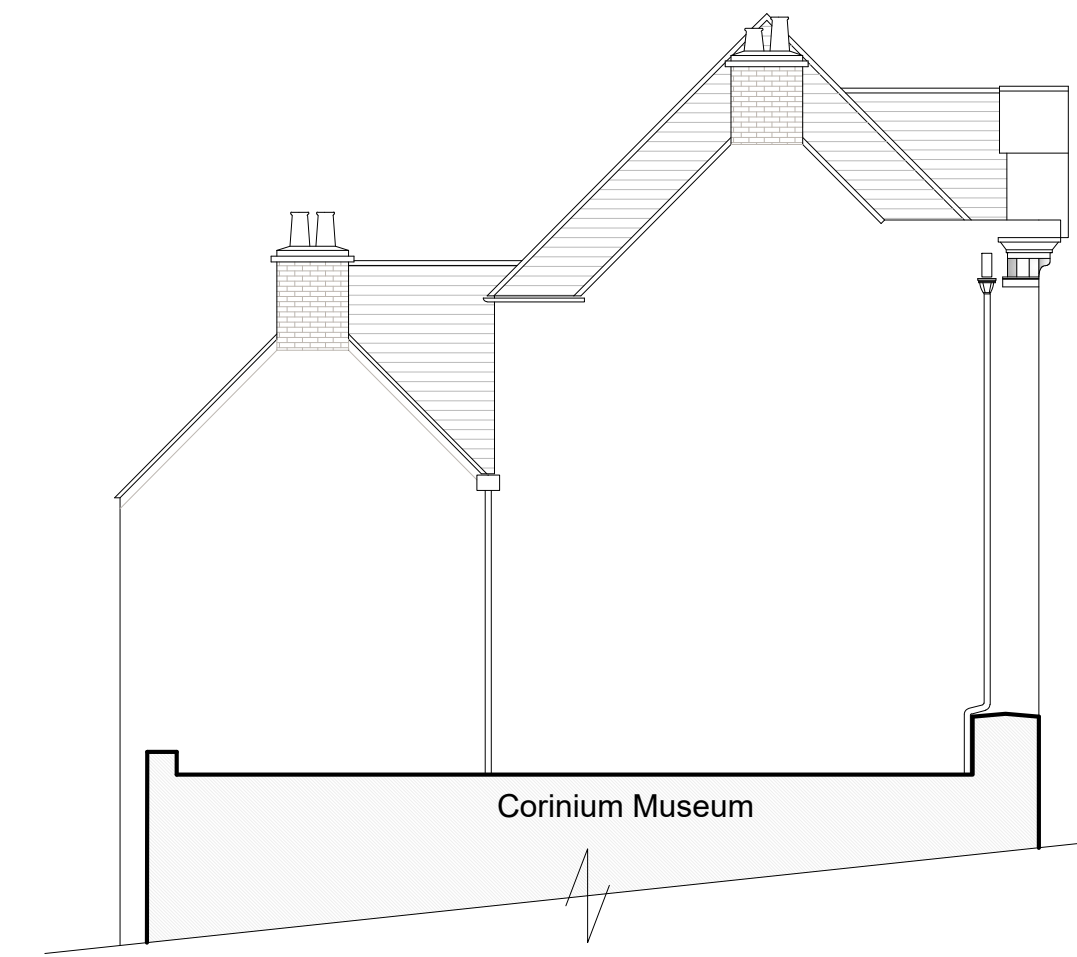


SOUTH ELEVATION  
scale 1/100



WEST ELEVATION  
scale 1/100

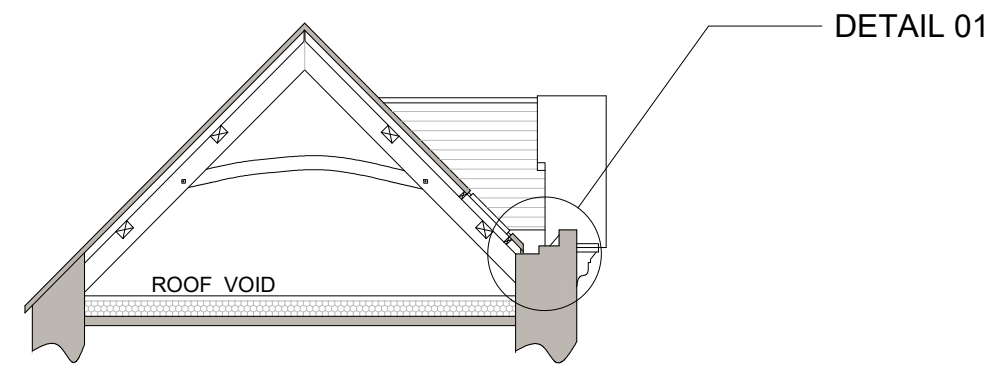


SECTION THROUGH A-A  
scale 1/100

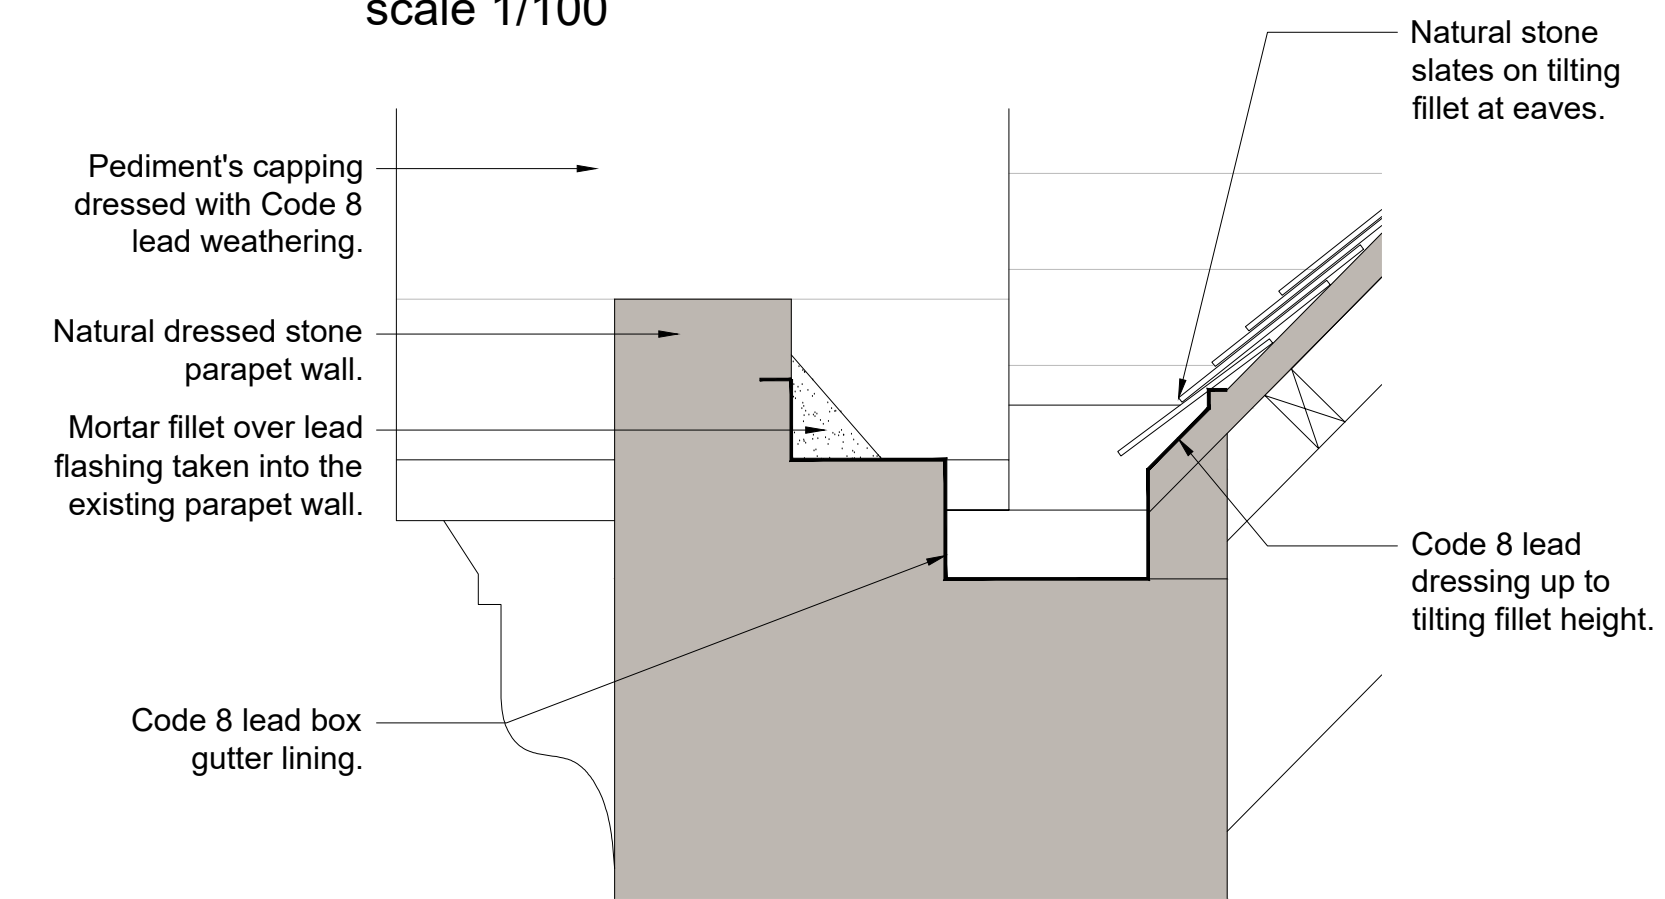

DETAIL 01  
scale 1/10

NOTES:  
1. Figured dimensions to be taken in preference to scaled dimensions.  
2. Large scaled drawings to be taken in preference to small scale.  
3. Critical dimensions to be taken from site.  
4. If in doubt, the contractor must ask for clarification.  
5. These drawings and designs are the copyright of James Slater & Co. and may not be reproduced or used without permission.

Rev.ID	Rev.date	Rev.by	Comment

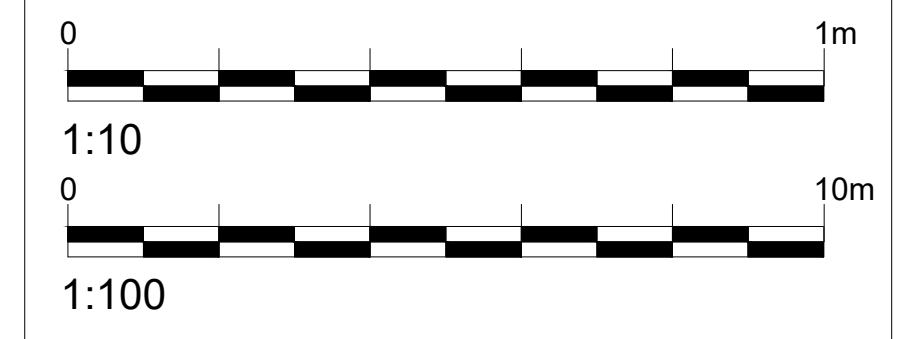

CLIENT:  
Cotswold District Council

TITLE:  
Survey  
Plans, Elevations & Section

STAGE:  
Listed Building Consent

SITE:  
Abberley House  
Park Street  
Cirencester  
GL7 2BX

**JAMES SLATER & CO**  
SURVEYING & ARCHITECTURE


19 Dyer Street  
Cirencester  
Gloucestershire  
GL7 2PP  
Tel: 01285 650686  
Fax: 01285 644212




SCALES:  
as stated @ A1

DATE: June 2024	DRAWN: GB	CHECKED: MW
--------------------	--------------	----------------


DRAWING NUMBER: 22-097-202	REV: *
-------------------------------	-----------

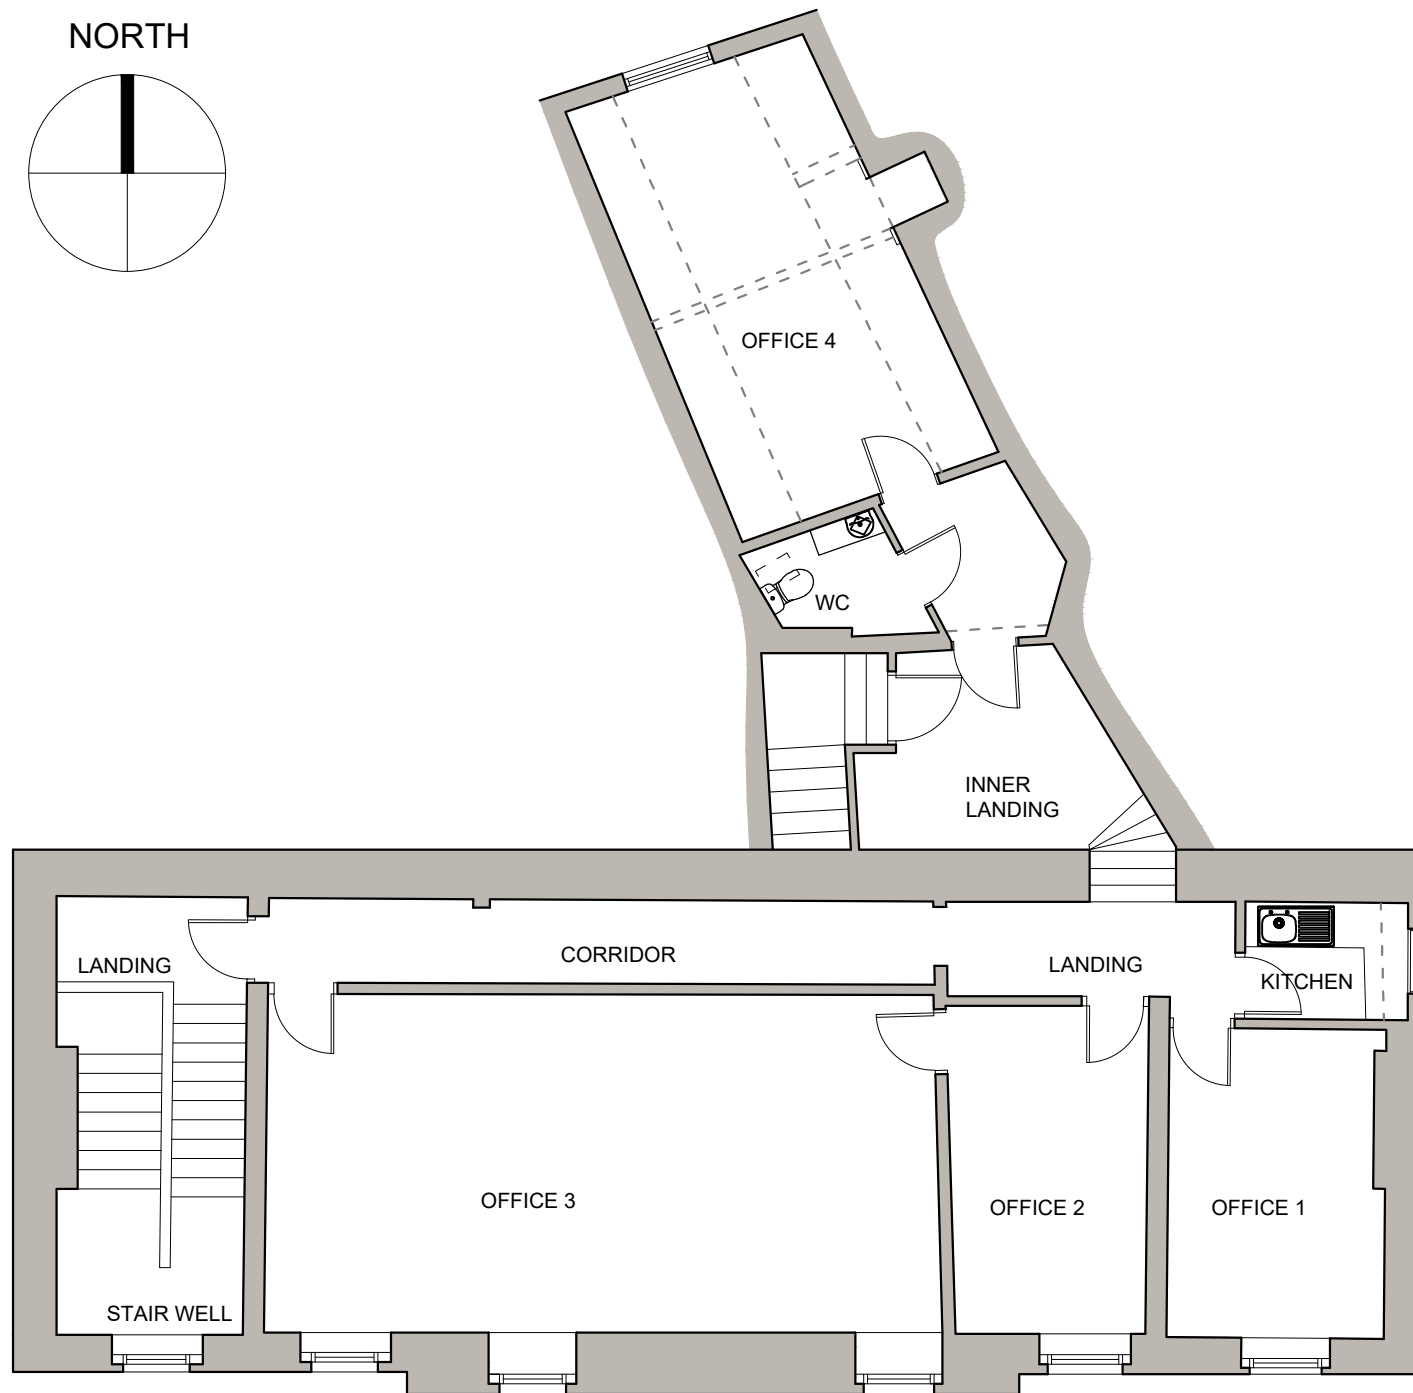

SECOND FLOOR PLAN  
scale 1/100

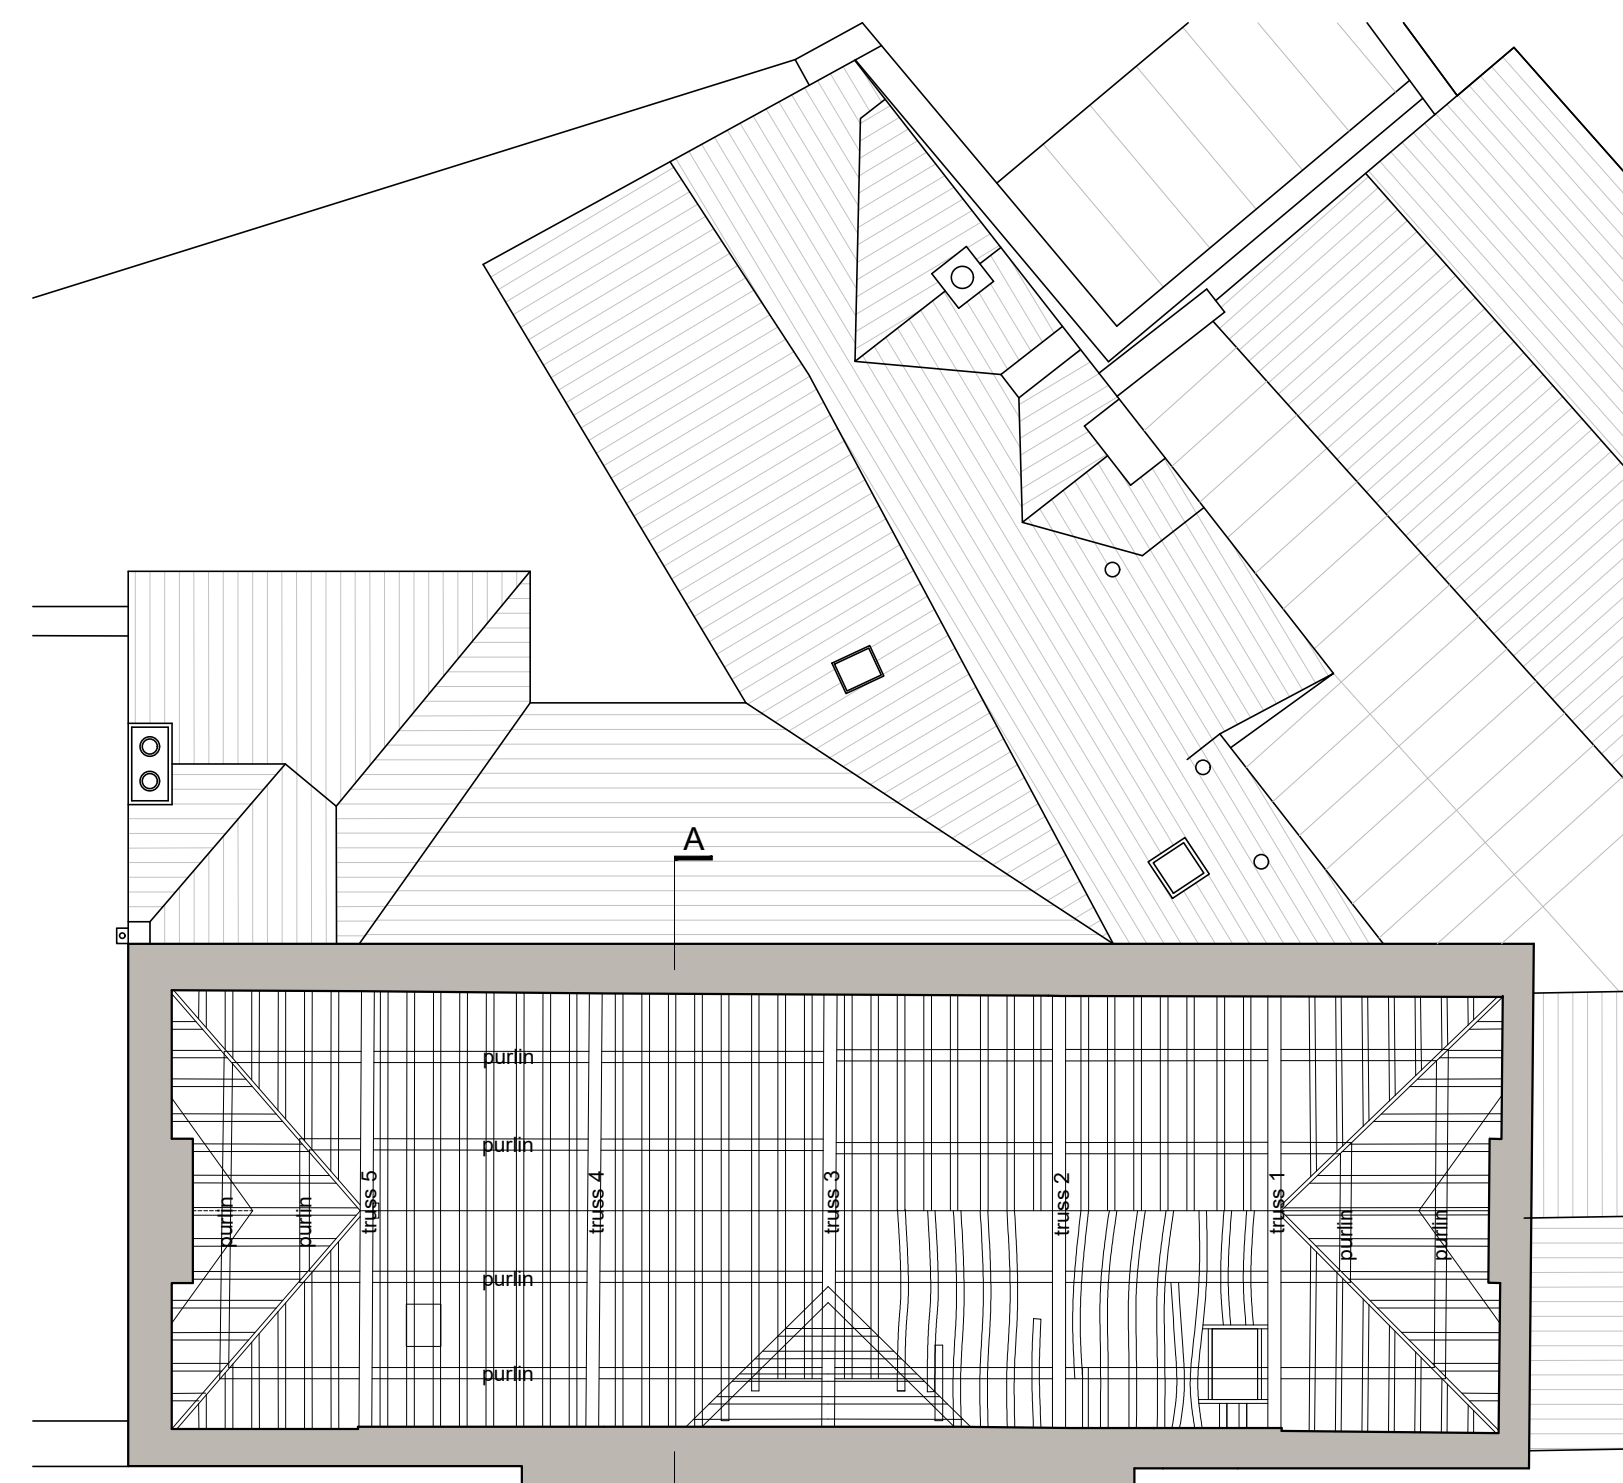

ATTIC PLAN  
scale 1/100

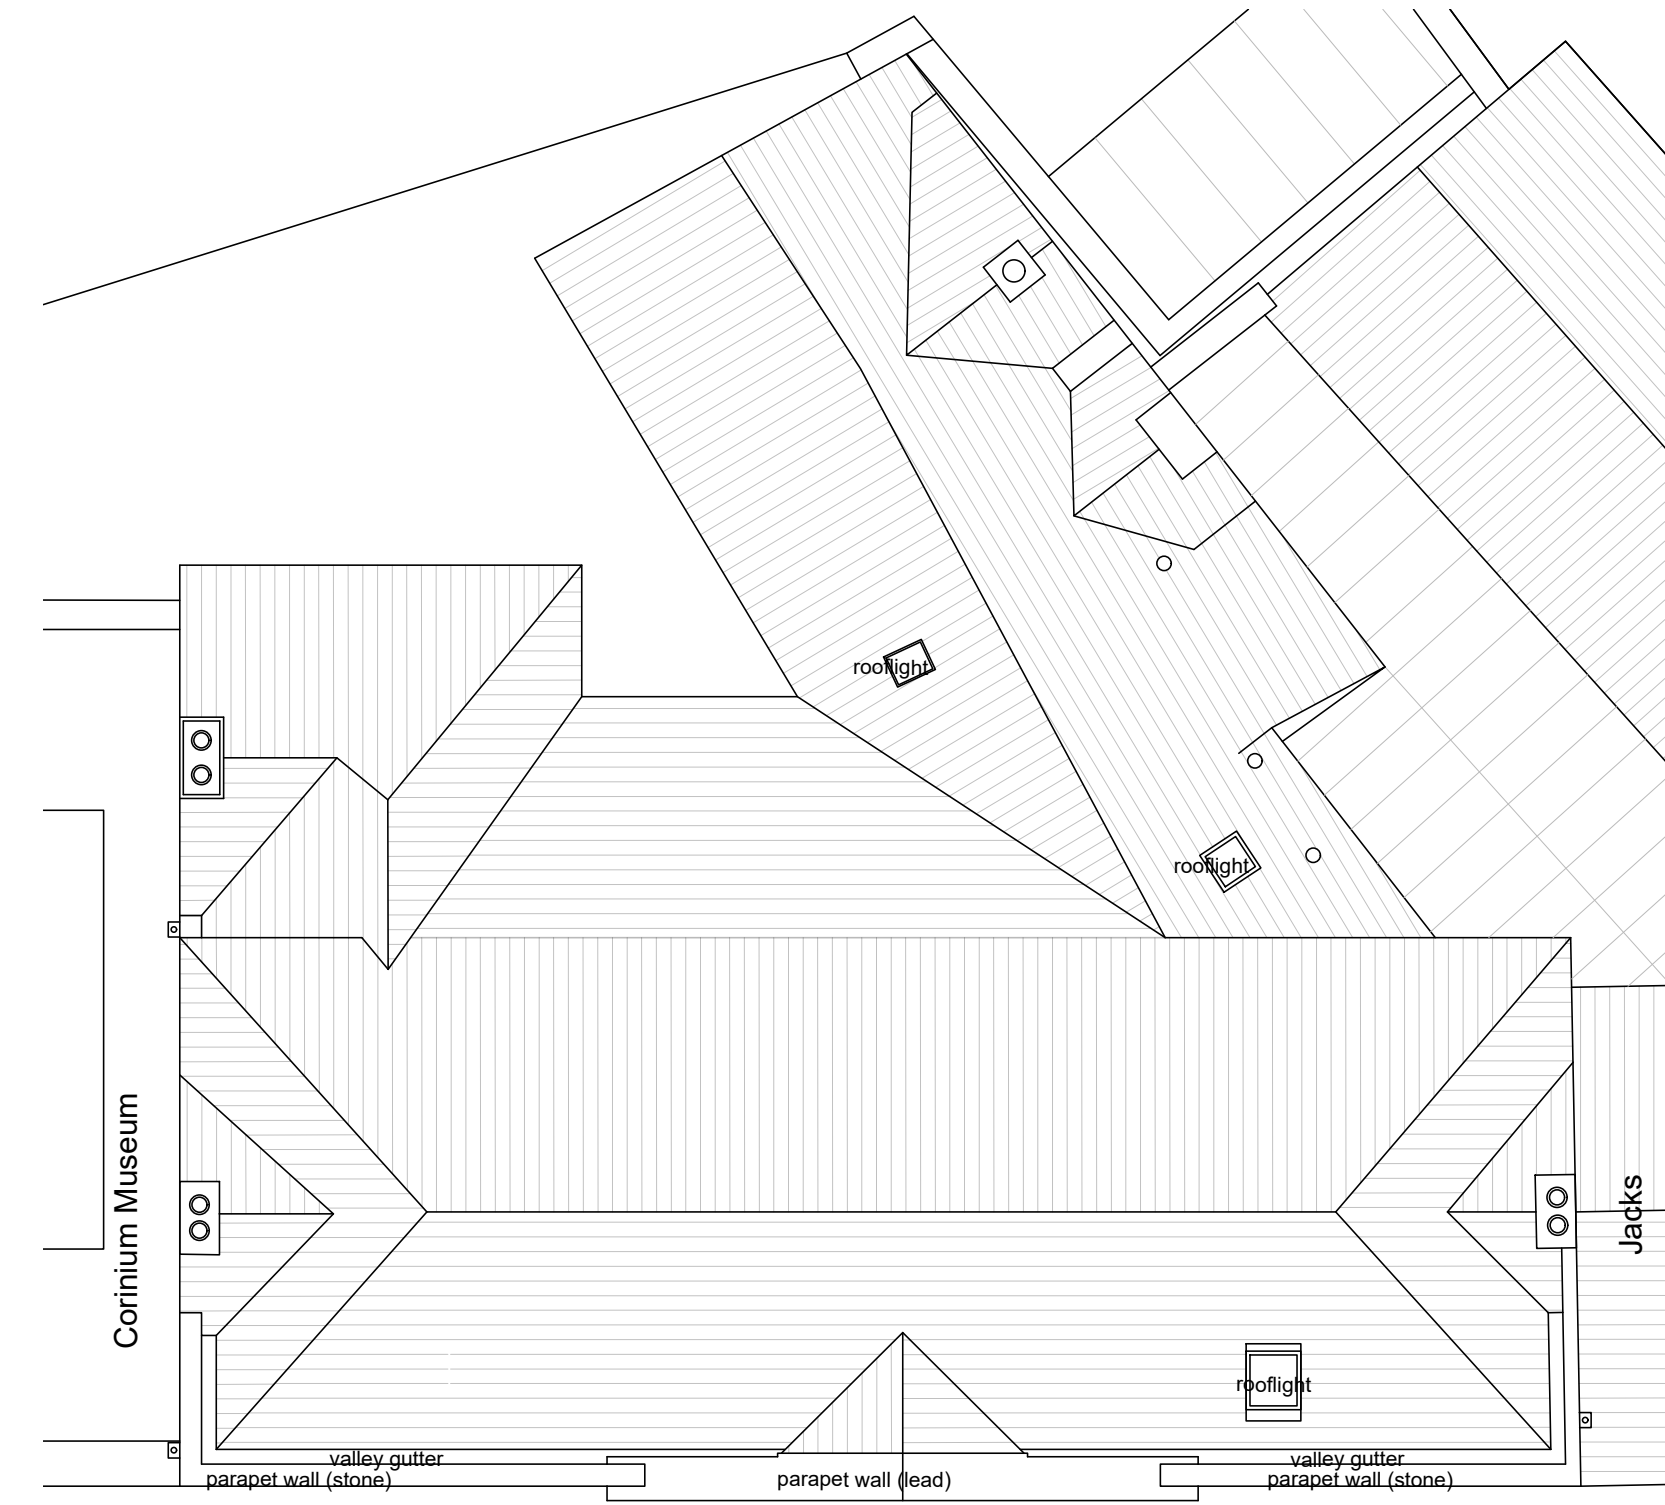

ROOF PLAN  
scale 1/100