


- Those not likely to be obvious to a competent contractor or other designers.
- Those of an unusual nature.
- Those likely to be difficult to manage effectively.



PRELIMINARY ISSUE

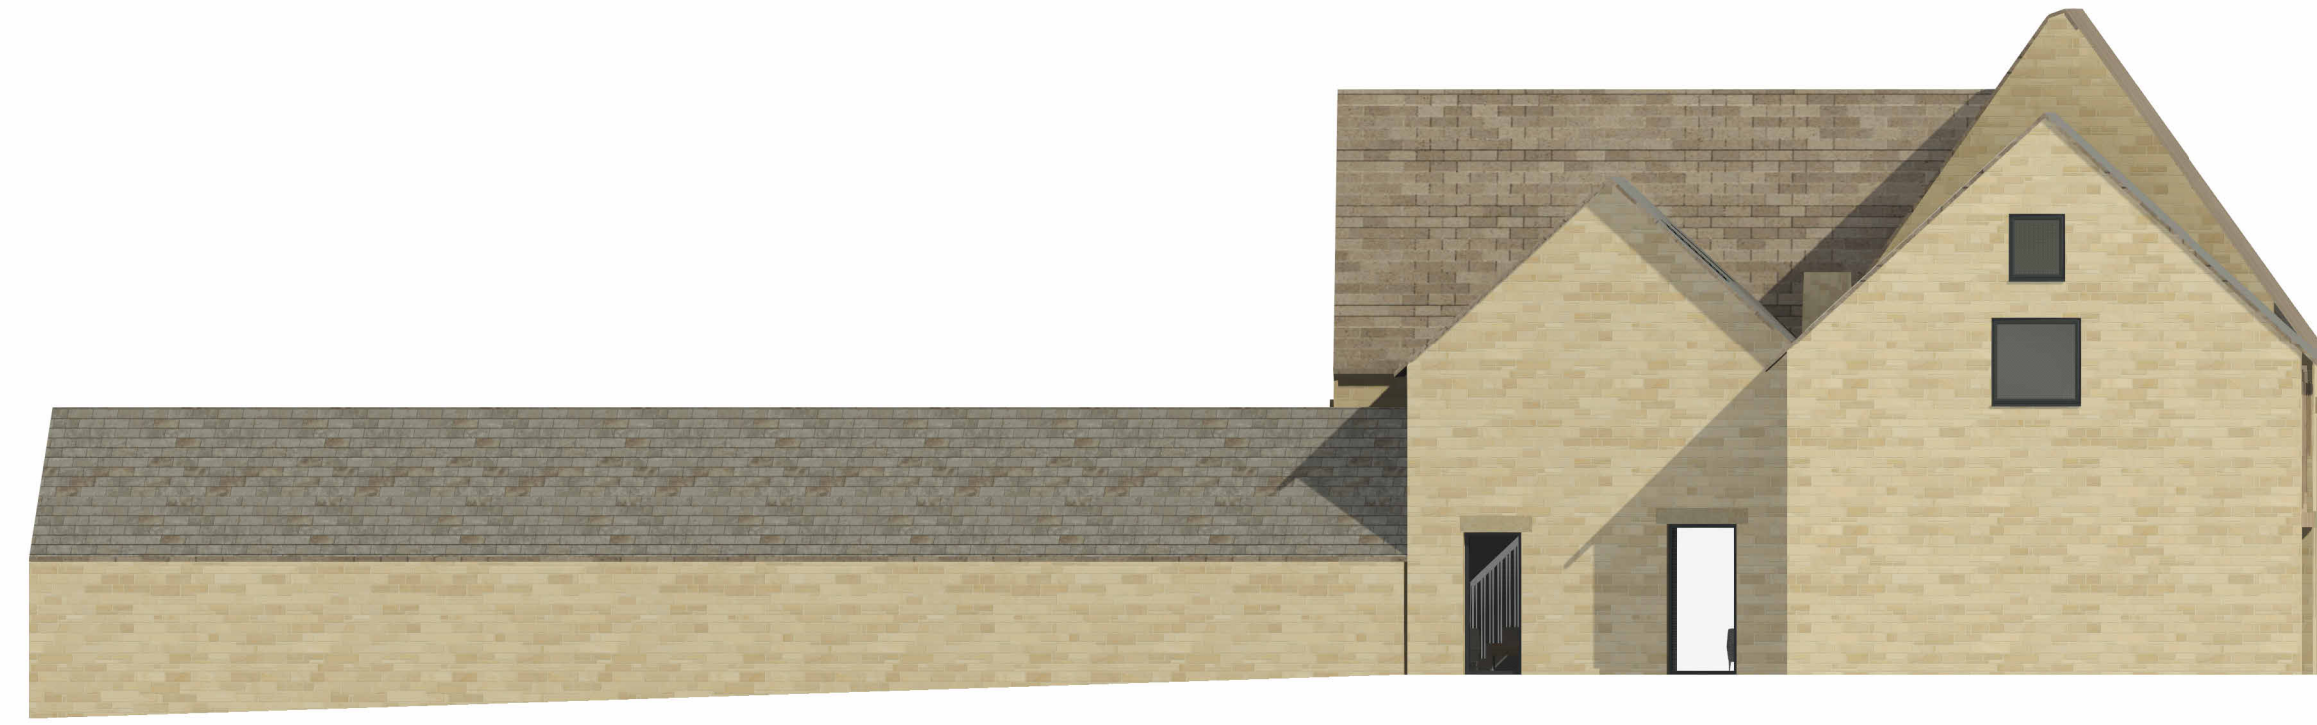

1 | EL - ZZ - Proposed East Elevation
1 : 100



2 | EL - ZZ - Proposed North Elevation
1 : 100



3 | EL - ZZ - Proposed South Elevation
1 : 100



4 | EL - ZZ - Proposed West Elevation
1 : 100

P08	Updates as agreed with planner	AL/RG	01.11.2024
P07	Barn N rooflight updates	AL/RG	24.09.2024
P06	Solar PV adjustments	RG/JH	25.06.2024
P05	DWG issue	JD/RG	24.05.2024
Rev	Description	By/Chk	Date

Revisions

Project

45_001 /
Temple Guiting

Client

Mackenzie Miller Home Ltd

Title

EL - ZZ - Proposed GA Elevations

Drawing No.	Revision
45_001-FDB-V1-ZZ-EL-A-143	- S2 P08

Scale @ A1	Drawn
1 : 100	RG

Site Address	Checked
Temple Guiting	JH

RIBA Work Stage	Drawing Suitability Code
3	S2 - Suitable for information