


- Those not likely to be obvious to a competent contractor or other designers.
- Those of an unusual nature.
- Those likely to be difficult to manage effectively.

VISUAL SCALE 1:100 @A1

VISUAL SCALE 1:200 @A3



PRELIMINARY ISSUE

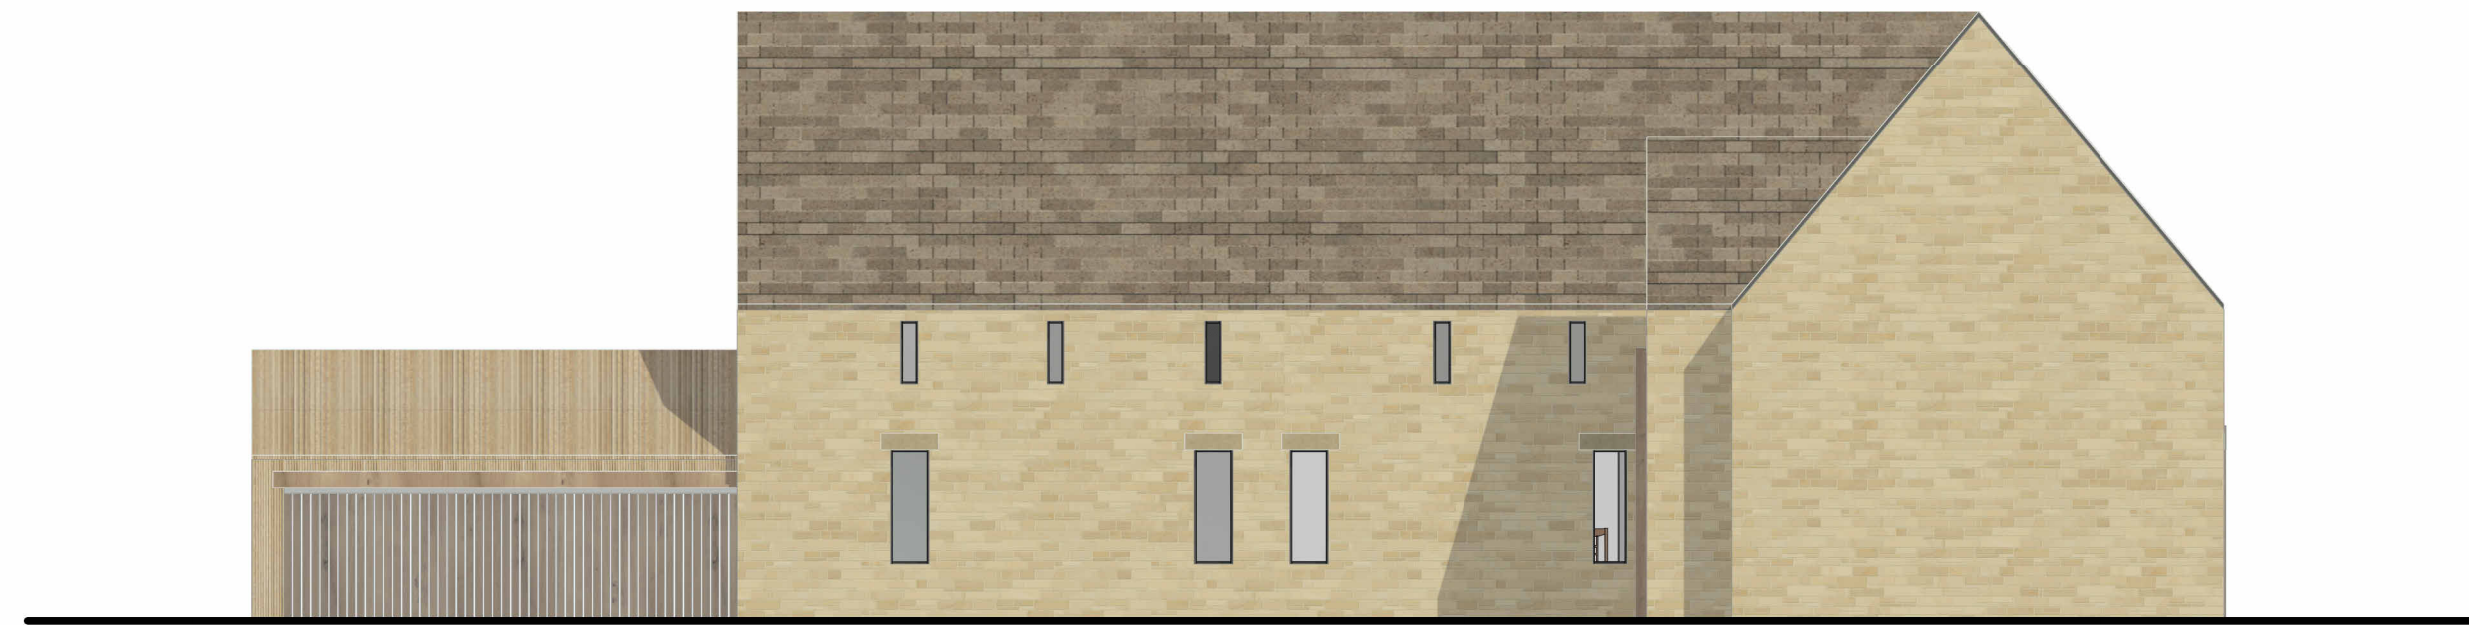

**EL - ZZ Front Elevation**  
1 : 100



**EL - ZZ Side Elevation A**  
1 : 100



**EL - ZZ Rear Elevation**  
1 : 100



**EL - ZZ Side Elevation B**  
1 : 100

Rev	Description	By/Chk	Date
P09	Orchard path amendments	AL/RG	10.09.2025
P08	Solar PV adjustments	RG/JH	25.06.2024
P07	DWG Issue	JD/RG	24.05.2024
P06	Planning Issue	RG/JH	01.12.2023

Revisions

Project

45\_001 /

Temple Guiting

Client

Mackenzie Miller Home Ltd

Title

EL - ZZ - Proposed GA Elevations - Unit 1

Drawing No.

45\_001-FDB-V1-ZZ-EL-A-140

Revision

- S3 P09

Scale @ A1

1 : 100

Drawn

RG

Site Address

GL54 5RT

Checked

JH

RIBA Work Stage

2

Drawing Suitability Code

S3 - Suitable for review and comment

Revisions

45\_001 /

Temple Guiting

Client

Mackenzie Miller Home Ltd

Title

EL - ZZ - Proposed GA Elevations - Unit 1

Drawing No.

45\_001-FDB-V1-ZZ-EL-A-140

Revision

- S3 P09

Scale @ A1

1 : 100

Drawn

RG

Site Address

GL54 5RT

Checked

JH

RIBA Work Stage

2

Drawing Suitability Code

S3 - Suitable for review and comment