



New Dwelling and Roof Extension


Client Name: Zota Ltd
Drawing Name: Existing Plans and Elevations

Site Address:
1 Meadow Road Cirencester GL7 1YA

Print Size: A1
Project No.: 22_005
Drawing No.: 0015


Status: Planning
Revision: B

Drawing Scale:
1:5 = 0.25m 1:25 = 1.25m 1:200 = 10.0m 1:1000 = 50.0m
1:10 = 0.5m 1:50 = 2.5m 1:250 = 12.5m 1:1250 = 62.5m
1:20 = 1.0m 1:100 = 5.0m 1:500 = 25.0m 1:2500 = 125m

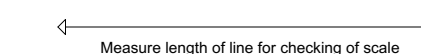


Do not scale from this drawing. Refer to figured dimensions only. Drawing copyright of Ashleigh Clarke Architects Limited. Company registered in England and Wales | Company No. 12878847.

Change Manager:
Change Description: CH-003 Design amendments following client email received on 07.04.22. By: AC

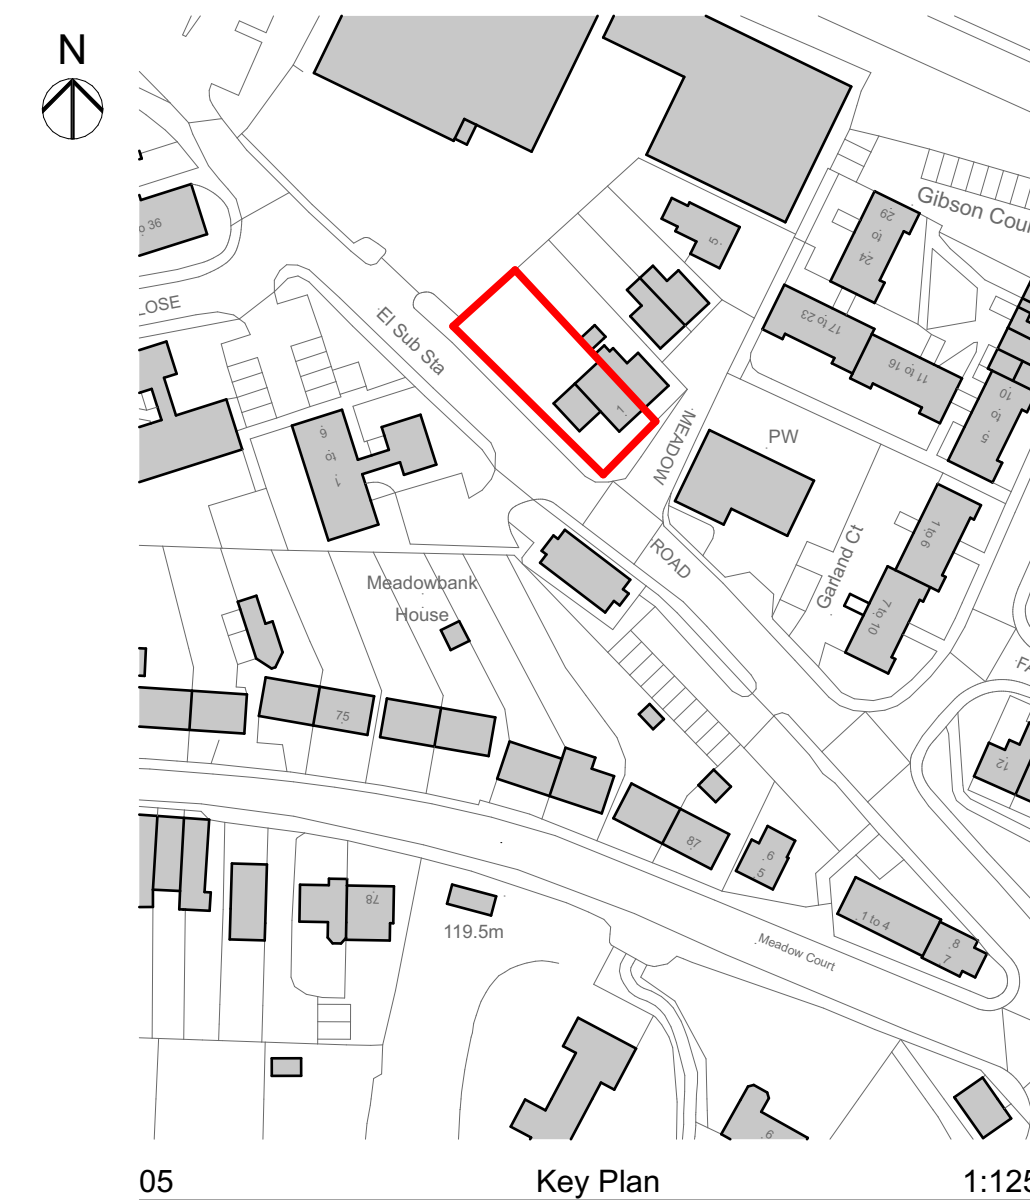

Measured survey produced by South West Surveys

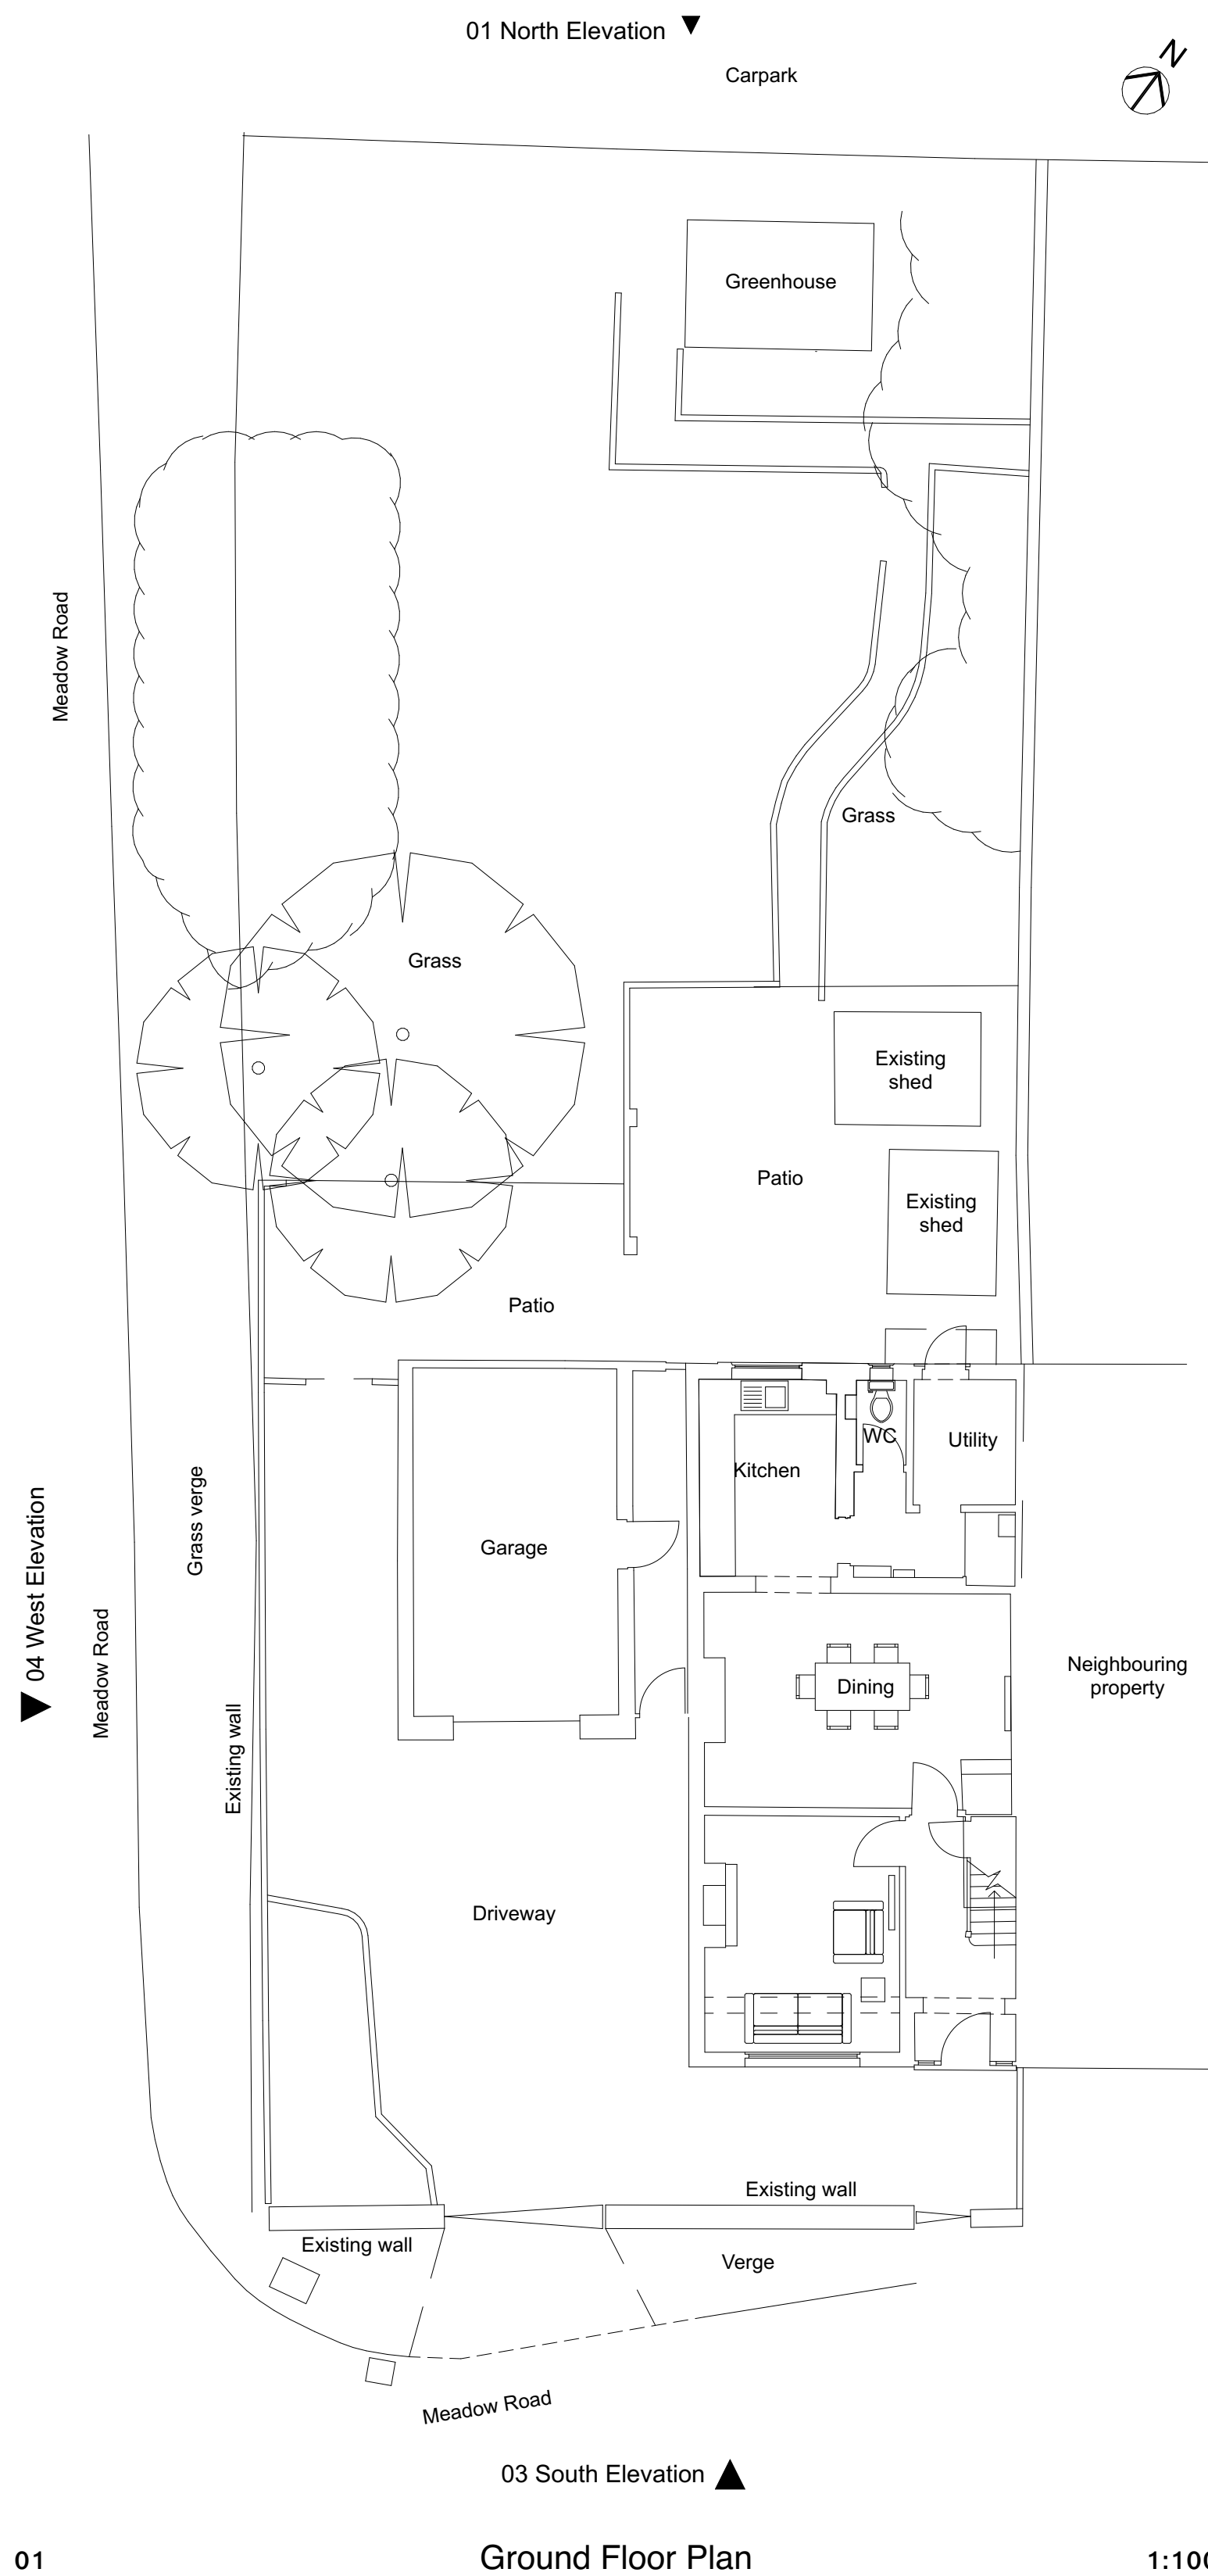


01 North Elevation

04 West Elevation

03 South Elevation




01

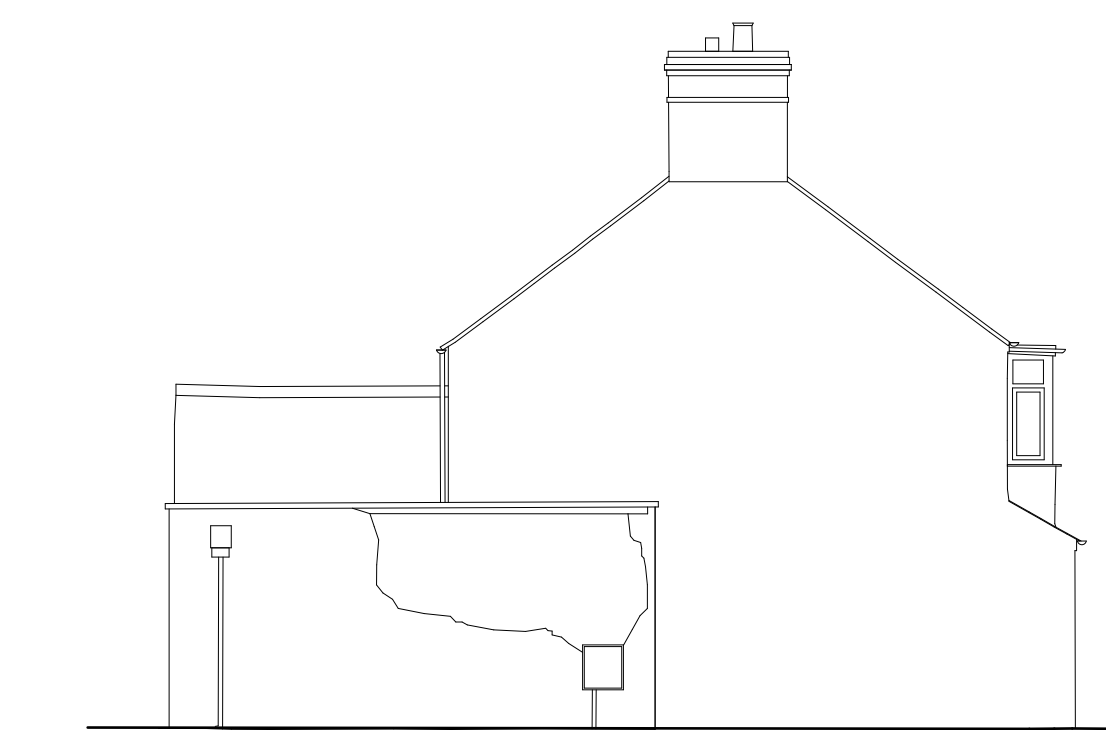

07 North (Rear) Elevation 1:100

08 West (Side) Elevation 1:100

09 South (Front) Elevation 1:100

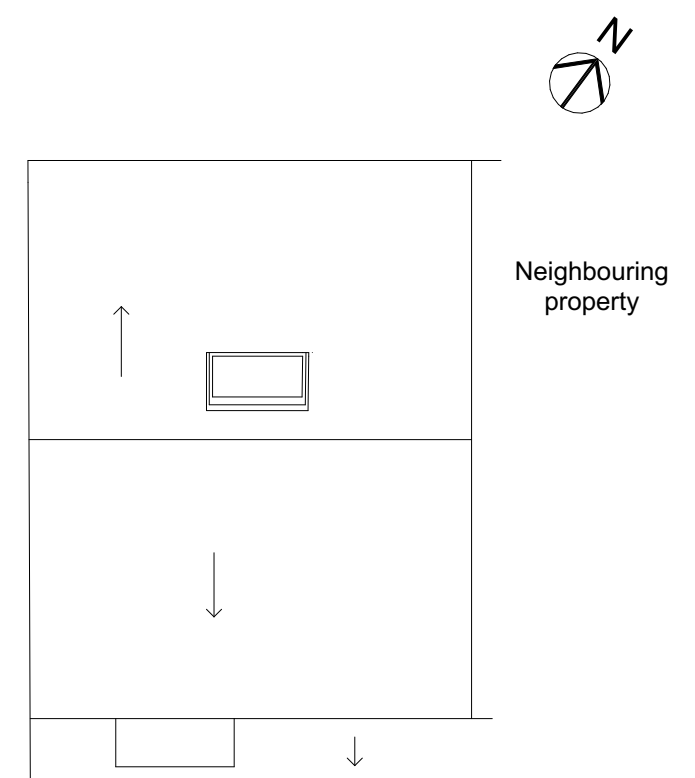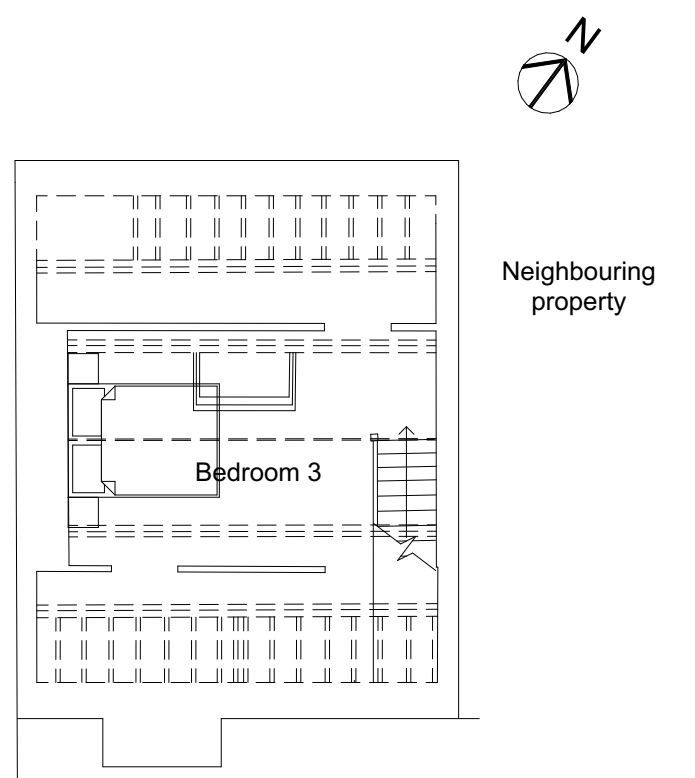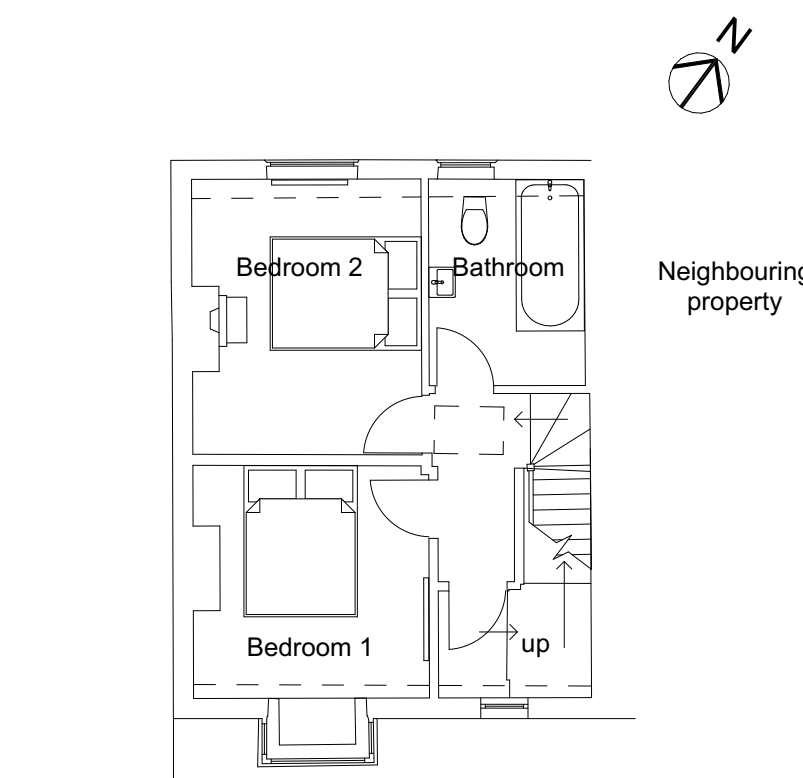

02 First Floor Plan 1:100

03 Second Floor Plan 1:100

04 Roof Plan 1:100

B	Planning	07/04/2022	AC	AC
A	Planning	03/04/2022	AC	AC
Rev	Issue Status	Date	By	Chd

Contact:
e. info@ashleighclarkearchitects.com
t. 01451 828 419
w. ashleighclarkearchitects.com

Office:
Cotswold Business Centre
2 A P Ellis Road
Upper Rissington
Cheltenham
GL54 2QB