



New Dwelling and Roof Extension

Client Name: Zota Ltd
Drawing Name: Proposed Plans and Elevations

Site Address: 1 Meadow Road Cirencester GL7 1YA

Print Size: A1
Project No: 22_005
Drawing No: 0055



Status: Planning
Revision: B

Drawing Scale:
1:5 = 0.25m
1:10 = 0.5m
1:20 = 1.0m
1:25 = 1.25m
1:50 = 2.5m
1:100 = 5.0m
1:250 = 10.0m
1:250 = 12.5m
1:500 = 25.0m
1:1000 = 50.0m
1:1250 = 62.5m
1:2500 = 125m


Measure length of line for checking of scale

Do not scale from this drawing. Refer to figured dimensions only. Drawing copyright of Ashleigh Clarke Architects Limited. Company registered in England and Wales | Company No. 12878847.


Change Manager: CH-003 Design amendments following client email received on 07.04.22. By AC

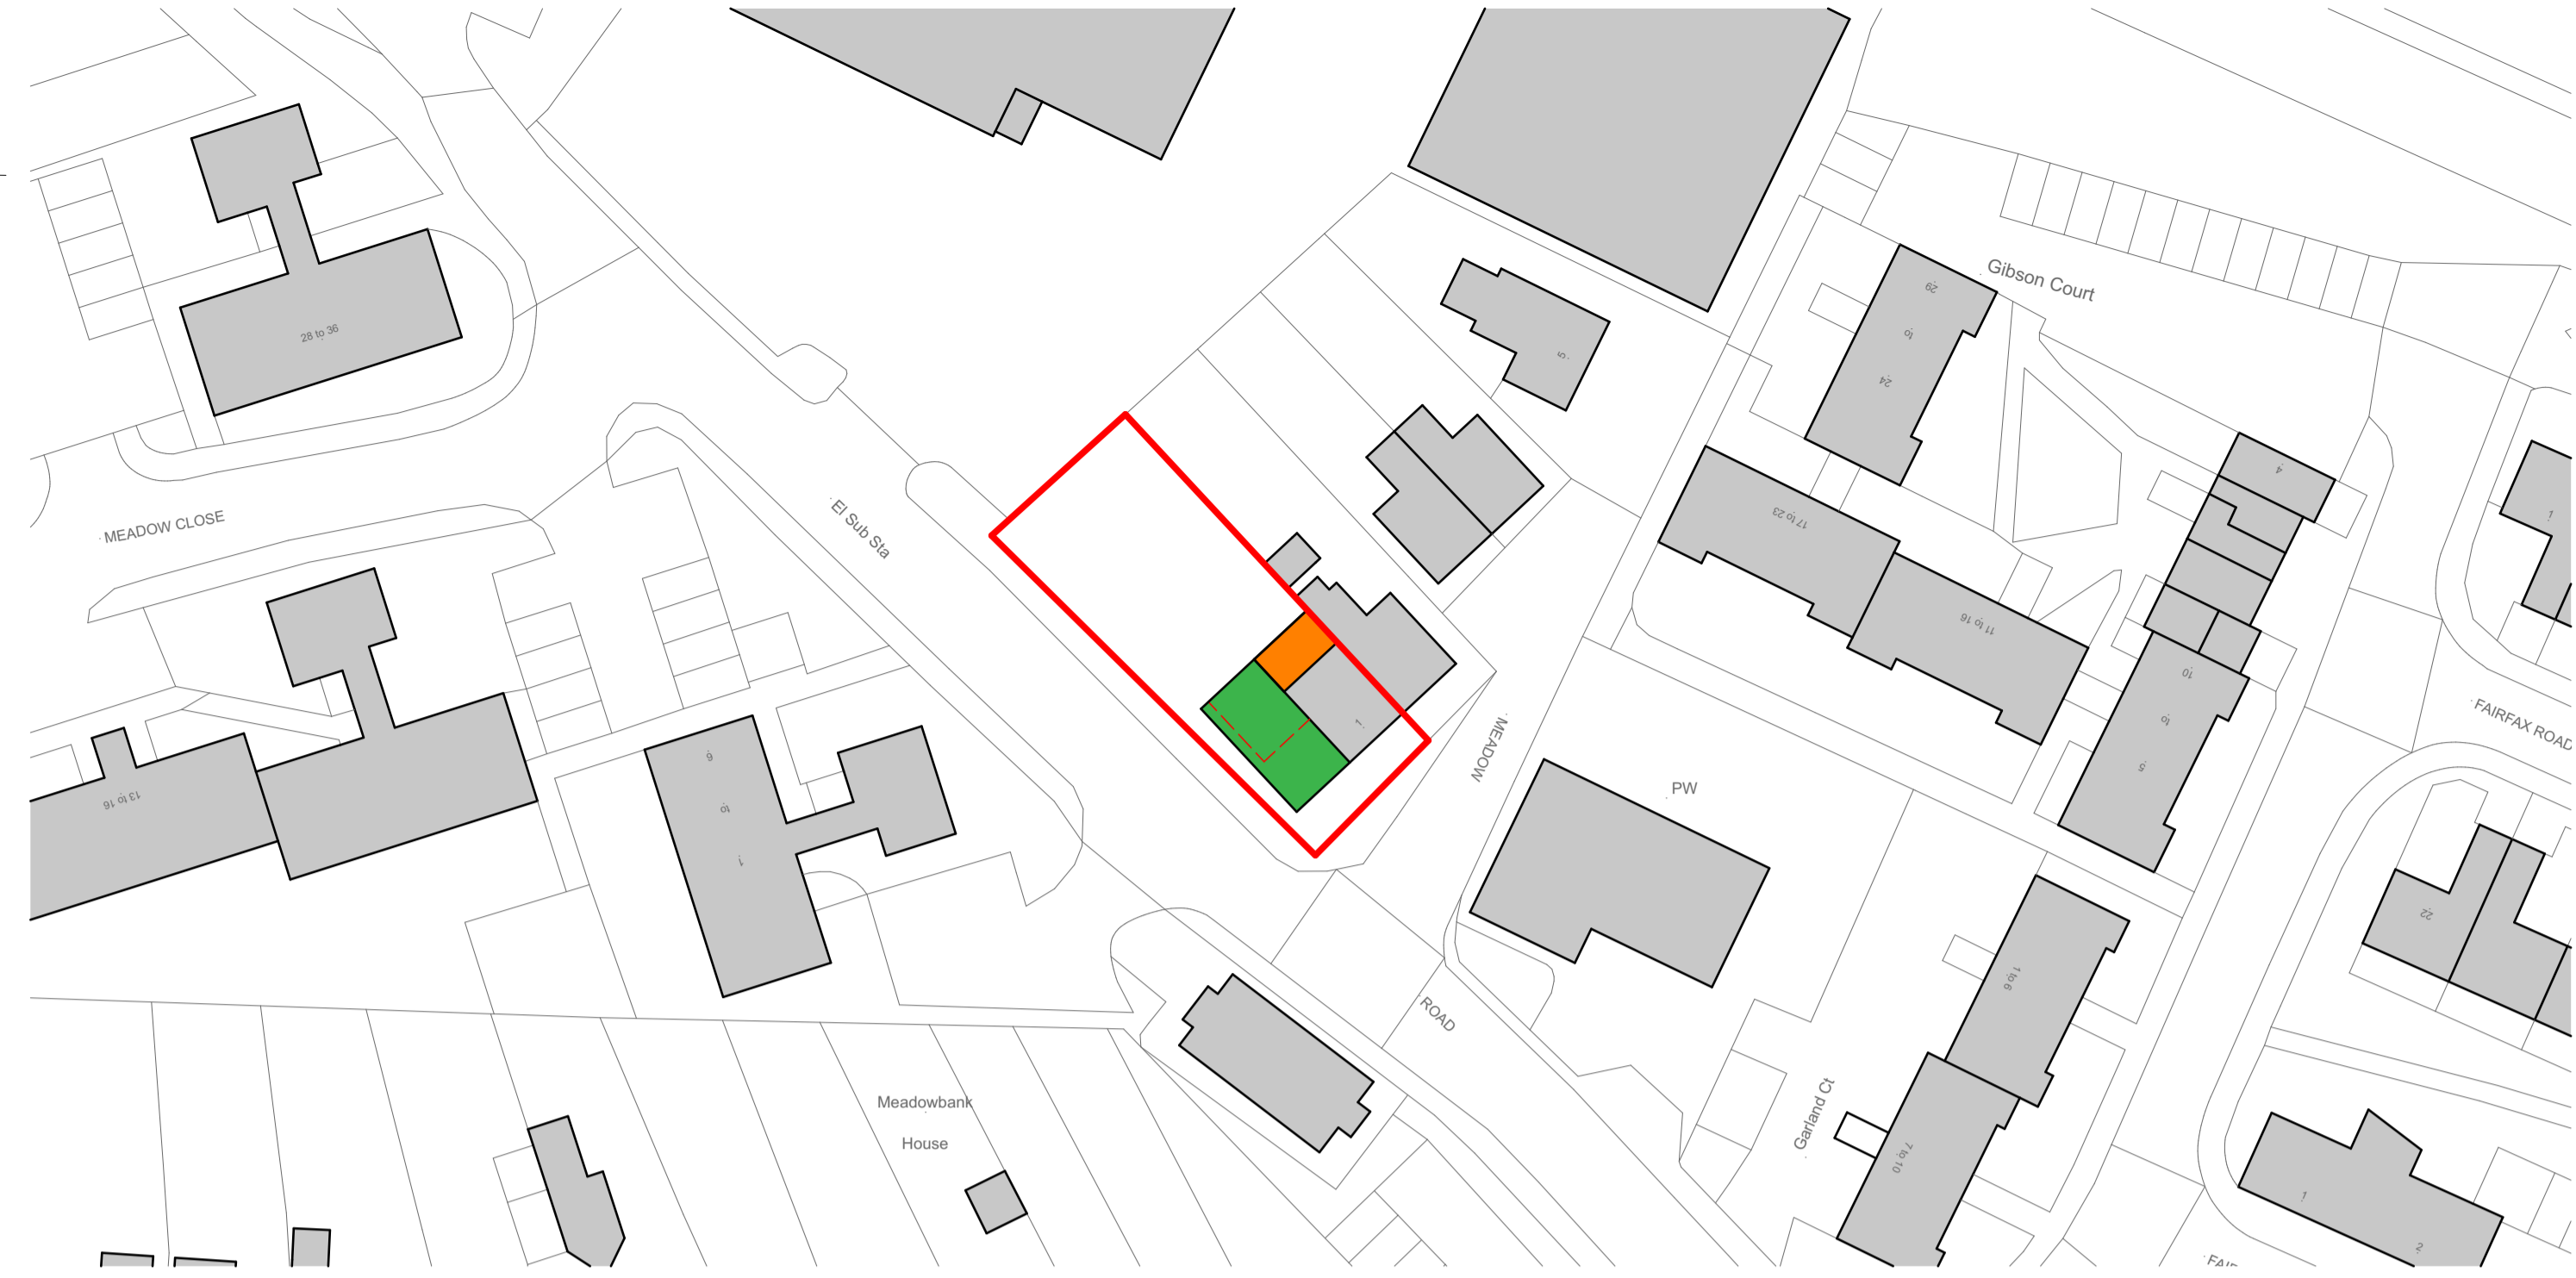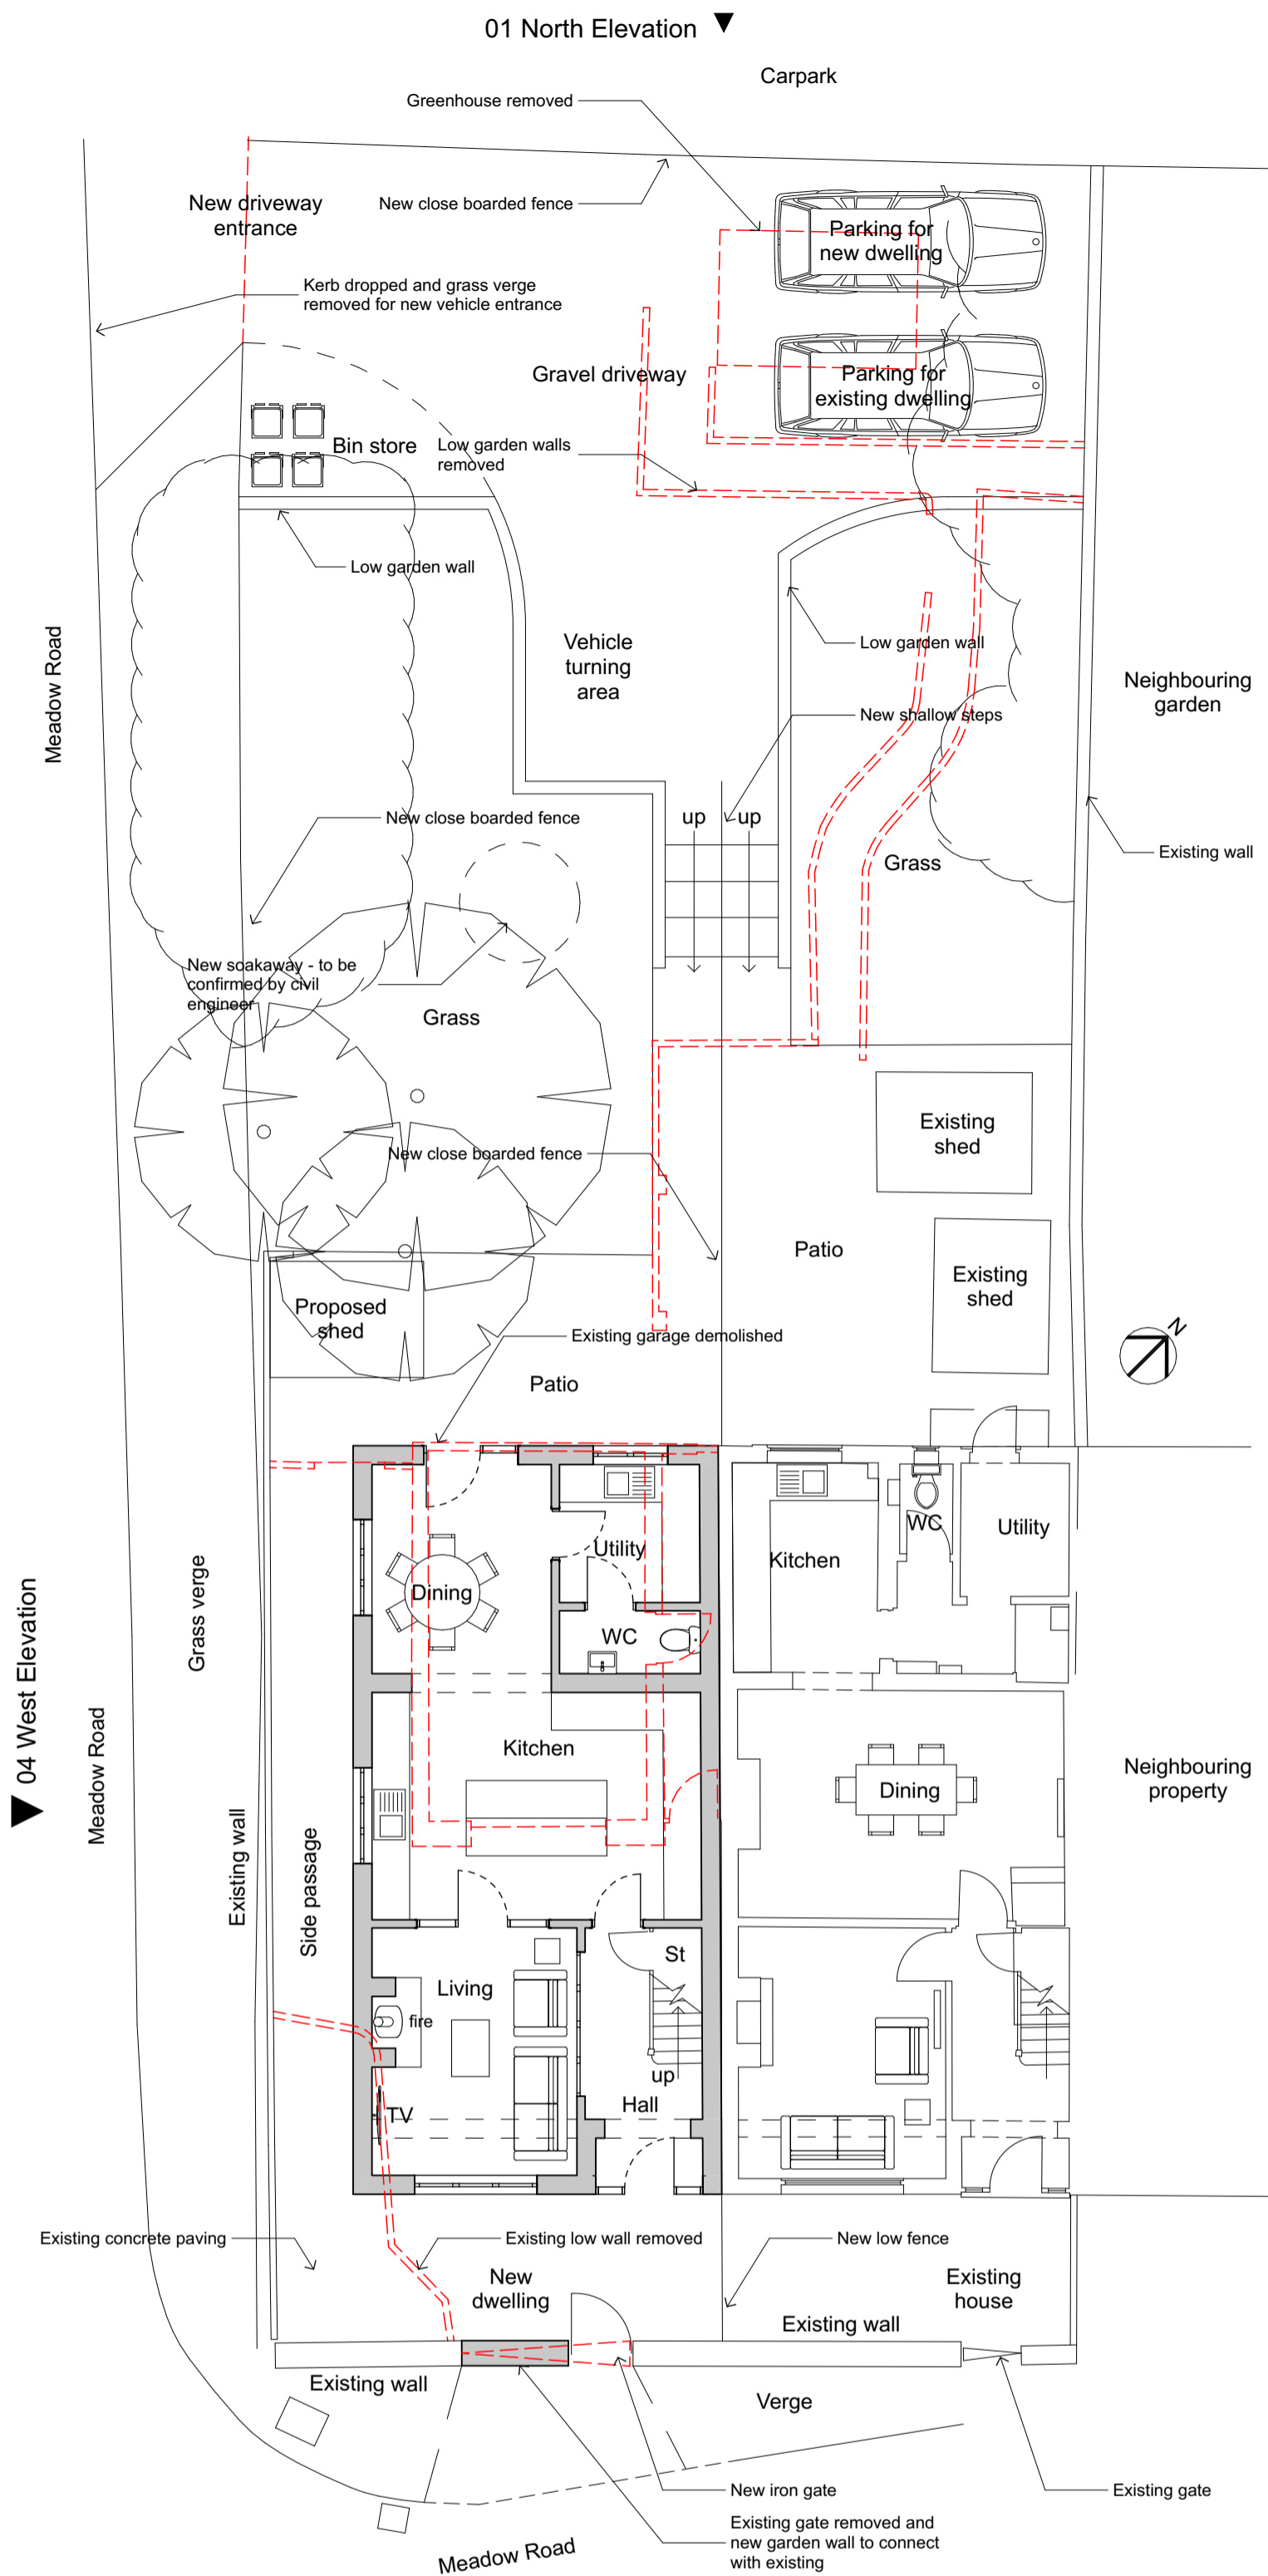


05 Block Plan 1:500

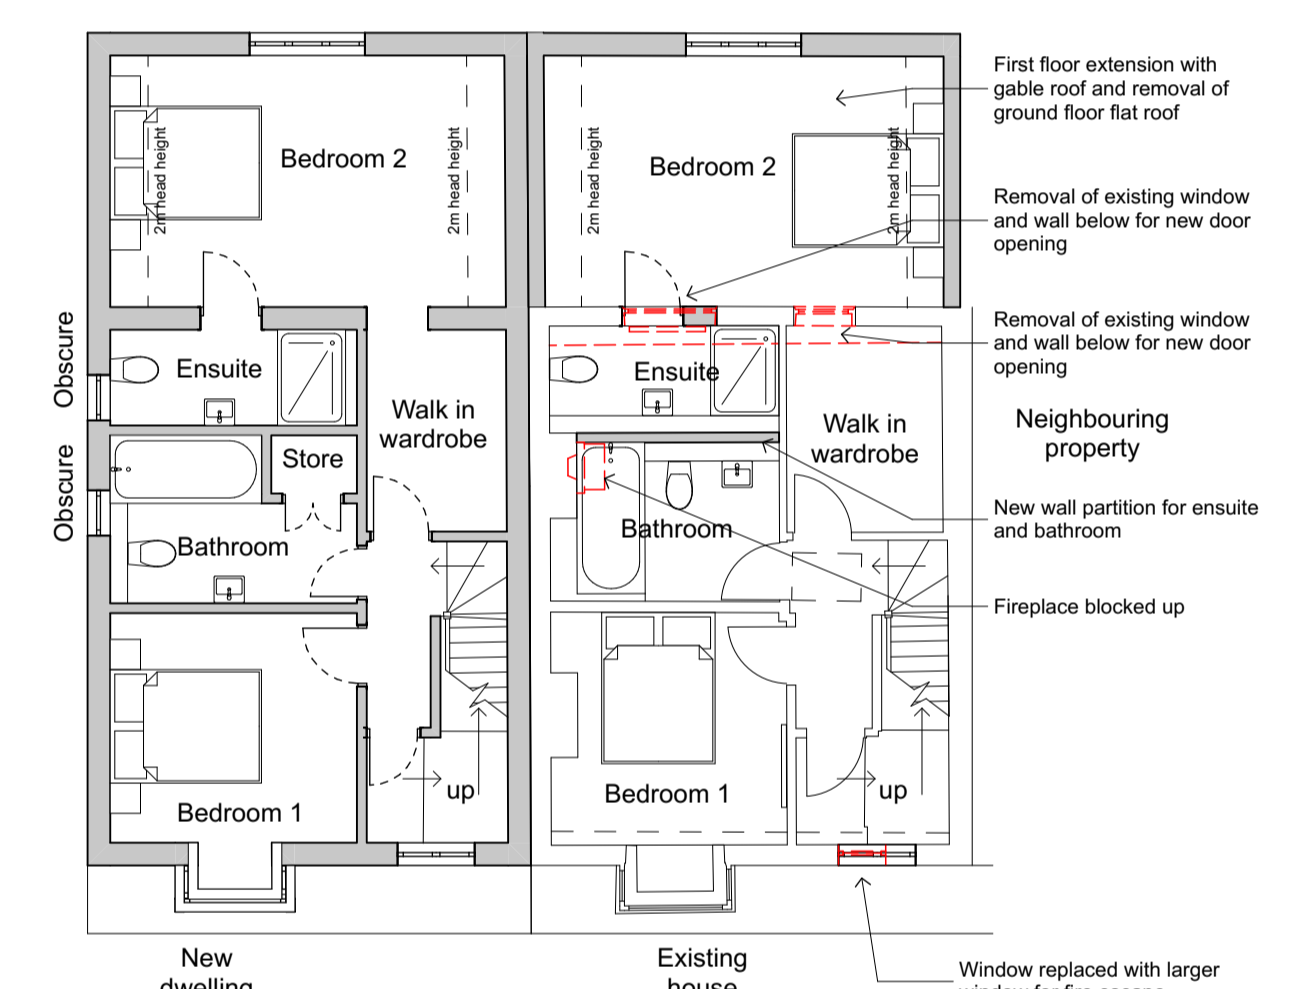


02 First Floor Plan 1:100

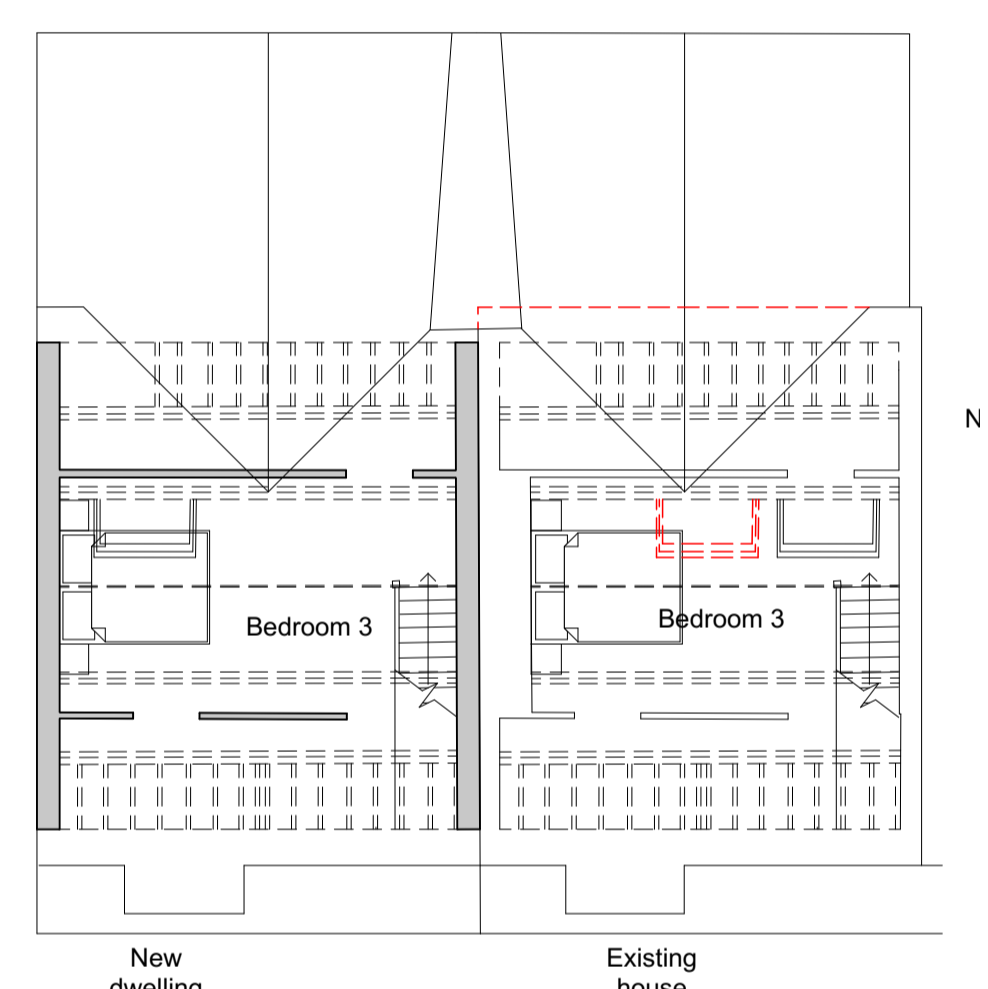


03 Second Floor Plan 1:100

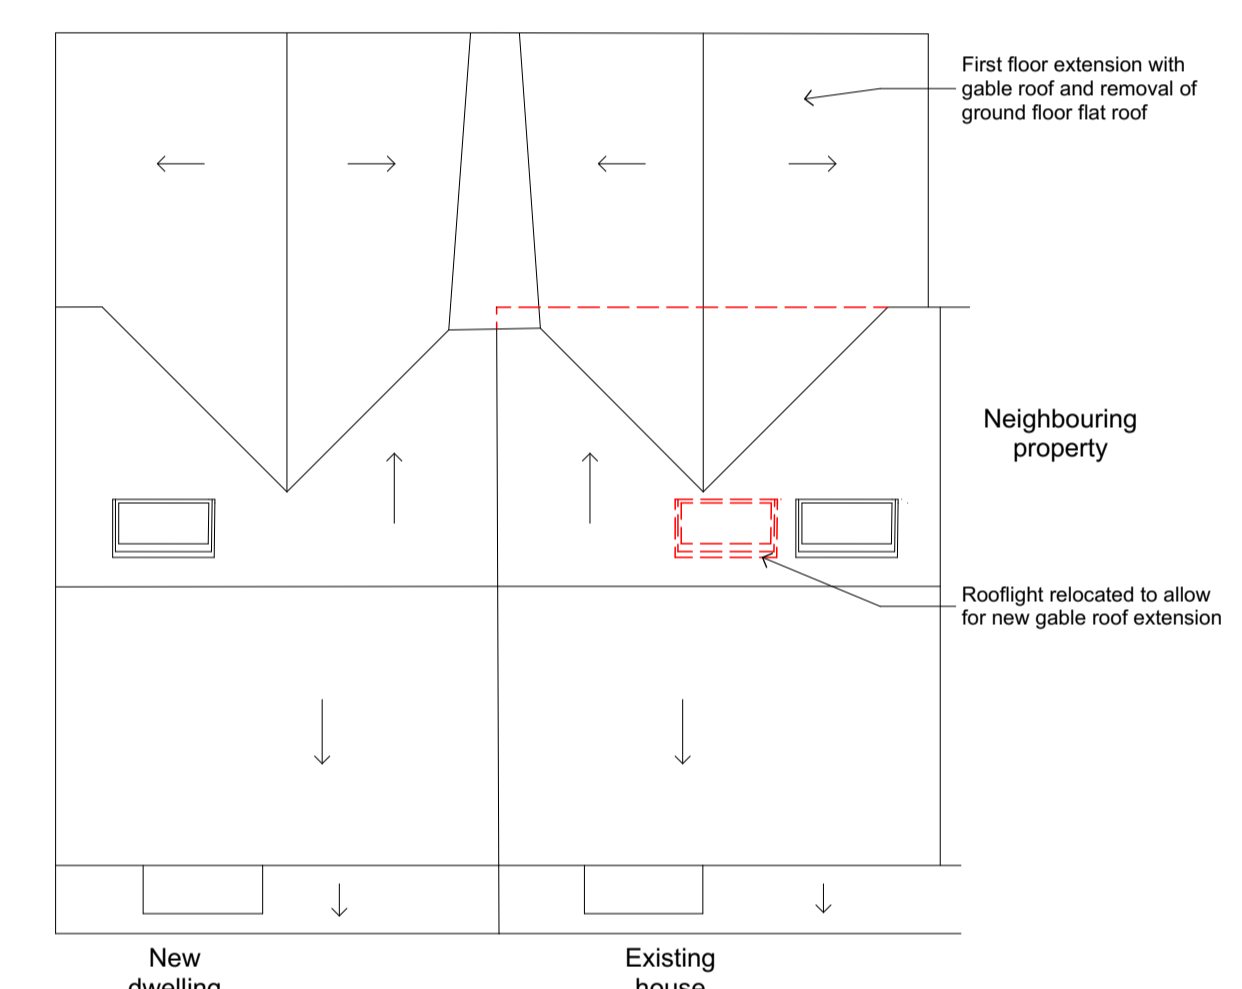


04 Roof Plan 1:100

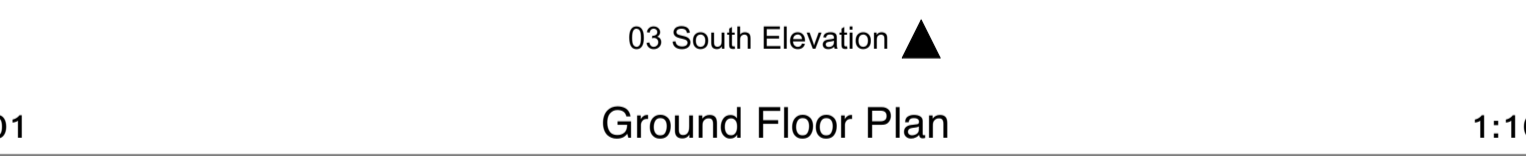

03 South Elevation 1:100

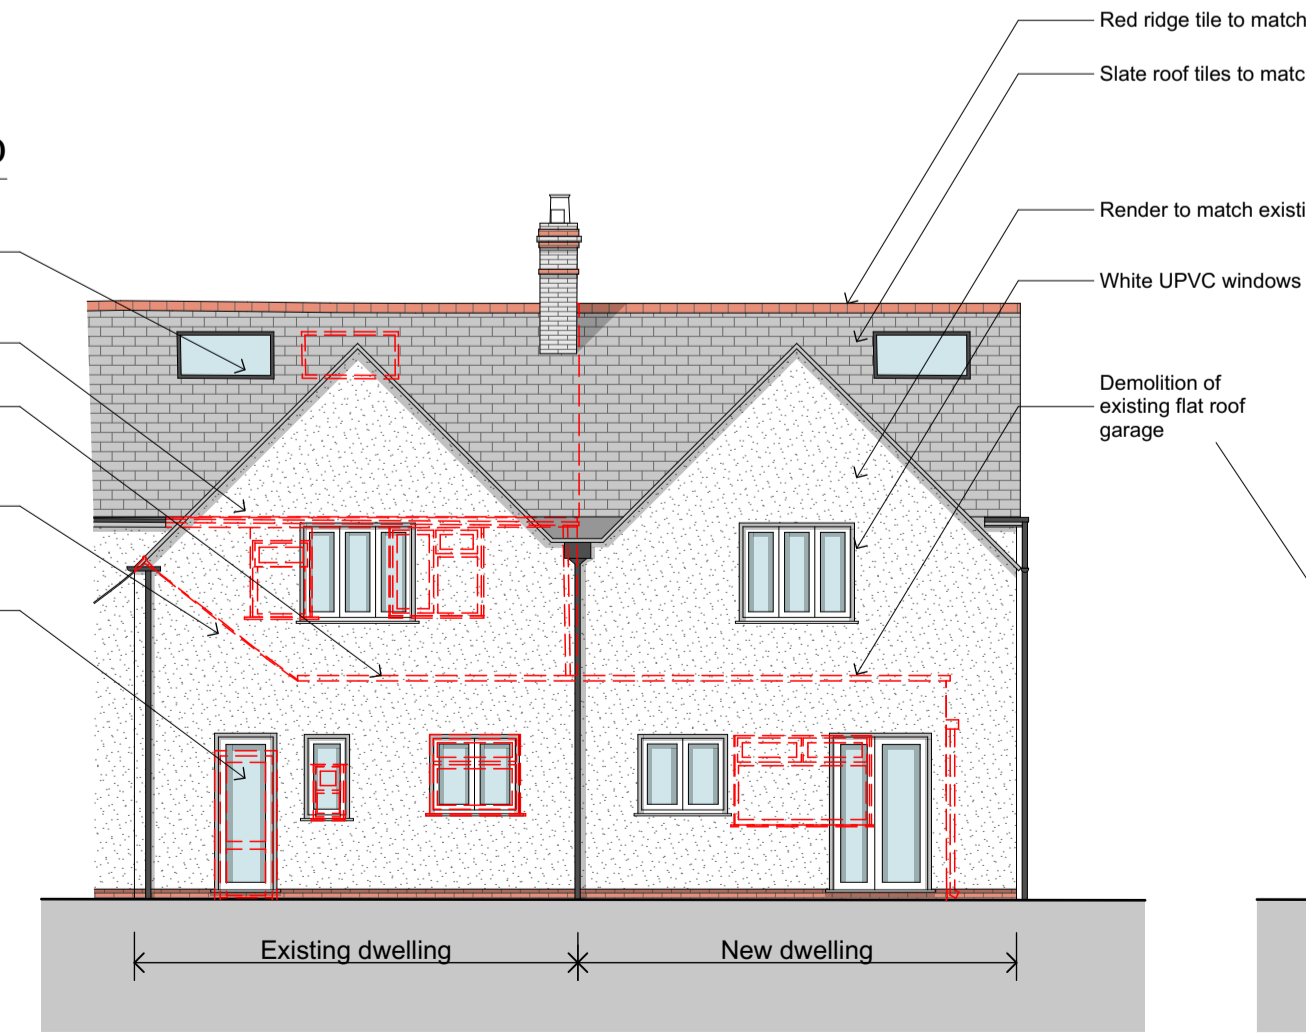

06 North (Rear) Elevation 1:100

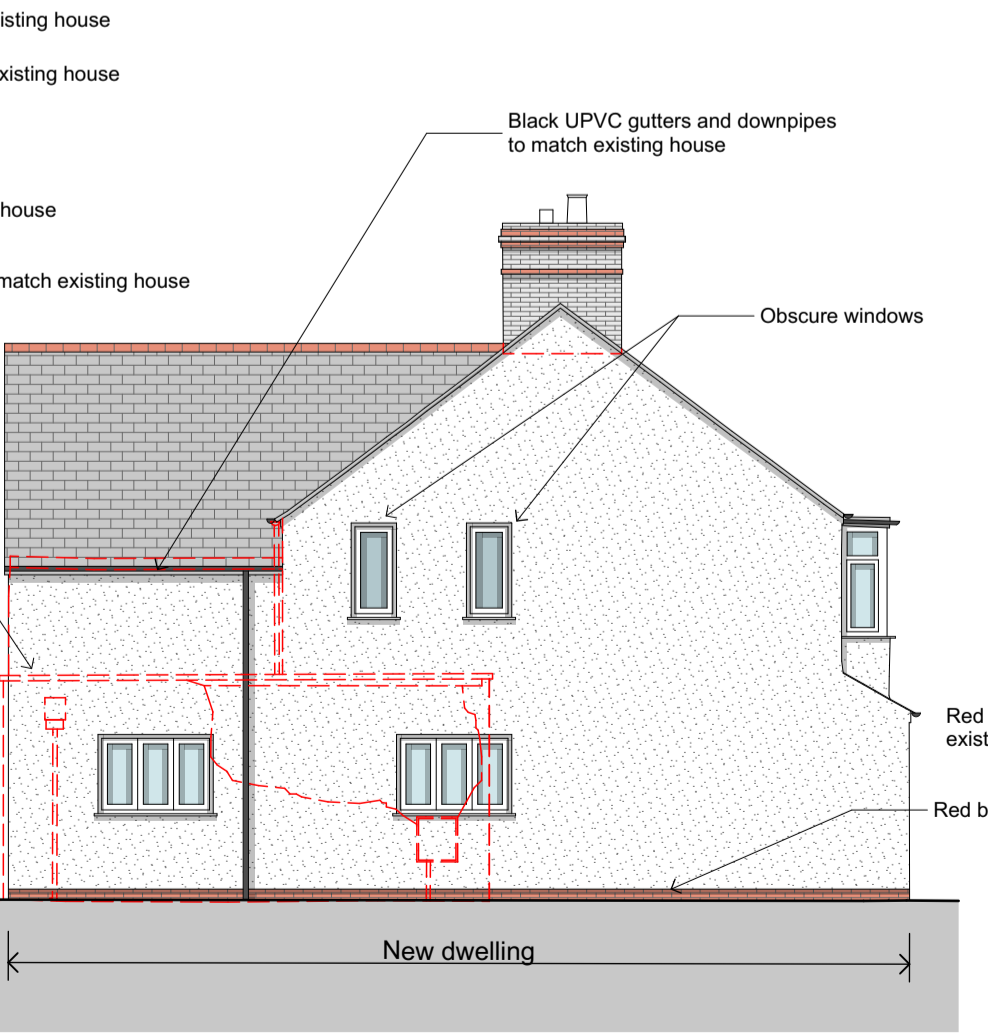

07 West (Side) Elevation 1:100



08 South (Front) Elevation 1:100

B	Planning	07/04/2022	AC	AC
A	Planning	03/04/2022	AC	AC
Rev	Issue Status	Date	By	Chd

Contact: e.info@ashleighclarkearchitects.com
t. 01451 828 419
w. ashleighclarkearchitects.com

Office: Cotswold Business Centre
2 A P Ellis Road
Upper Rissington
Cheltenham
GL54 2QB