




General Notes
 1. Responsibility is not accepted for errors made by others in scaling from this drawing. All construction information should be taken from figured dimensions only.
 2. All dimensions to be checked onsite.
 3. Unless otherwise stated dimensions are in millimetres.
 4. Drawings to be read in conjunction with all other project drawings.
 5. Copyright Millar + Howard Workshop Ltd.

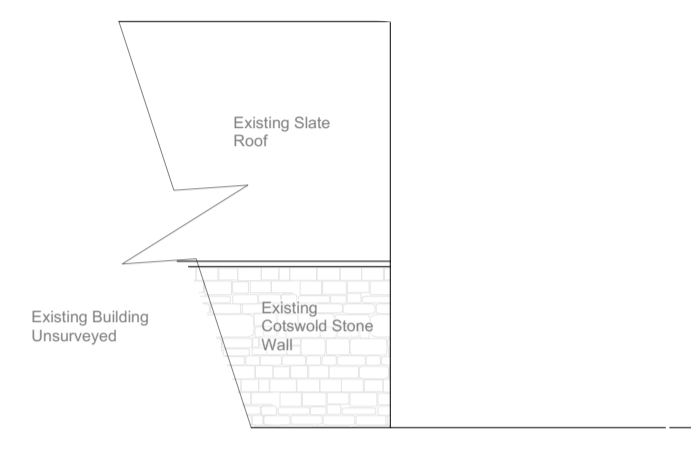


P/214 EXISTING STORE / PLANT ELEVATION (REAR)
 1:100

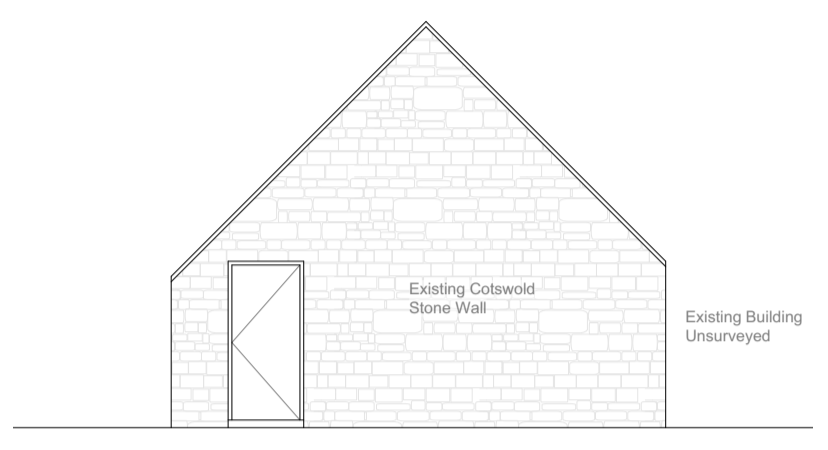


P/214 EXISTING STORE / PLANT ELEVATION (SIDE)
 1:100

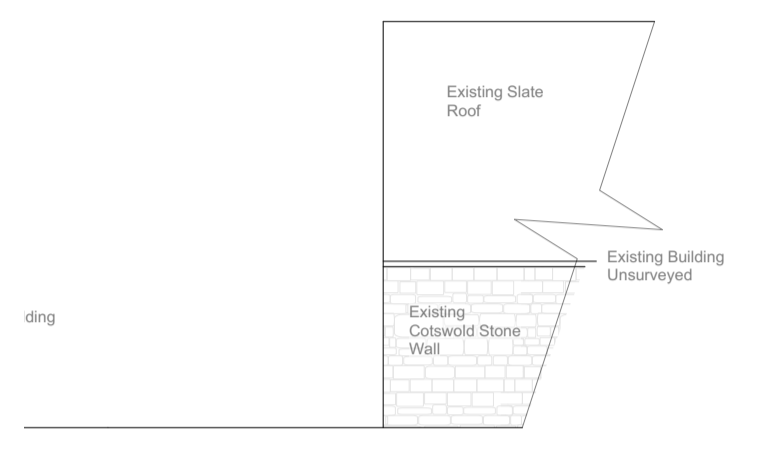


P/214 EXISTING STORE / PLANT ELEVATION (FRONT)
 1:100

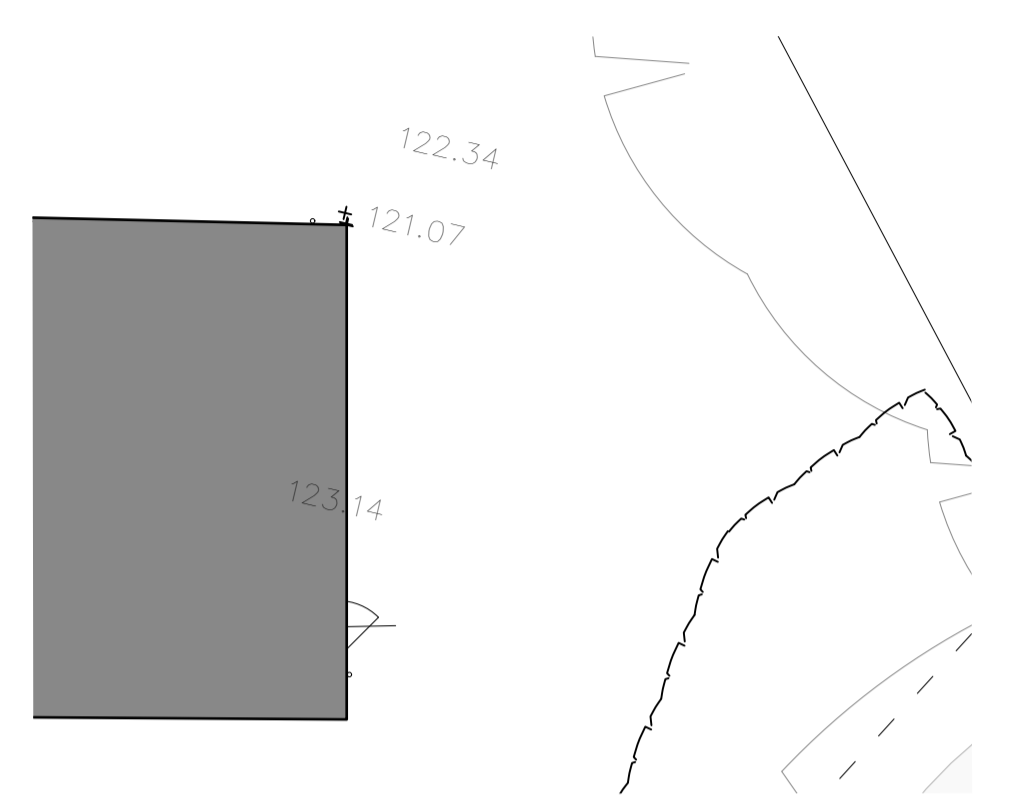


P/214 EXISTING STORE / PLANT PLAN
 1:100

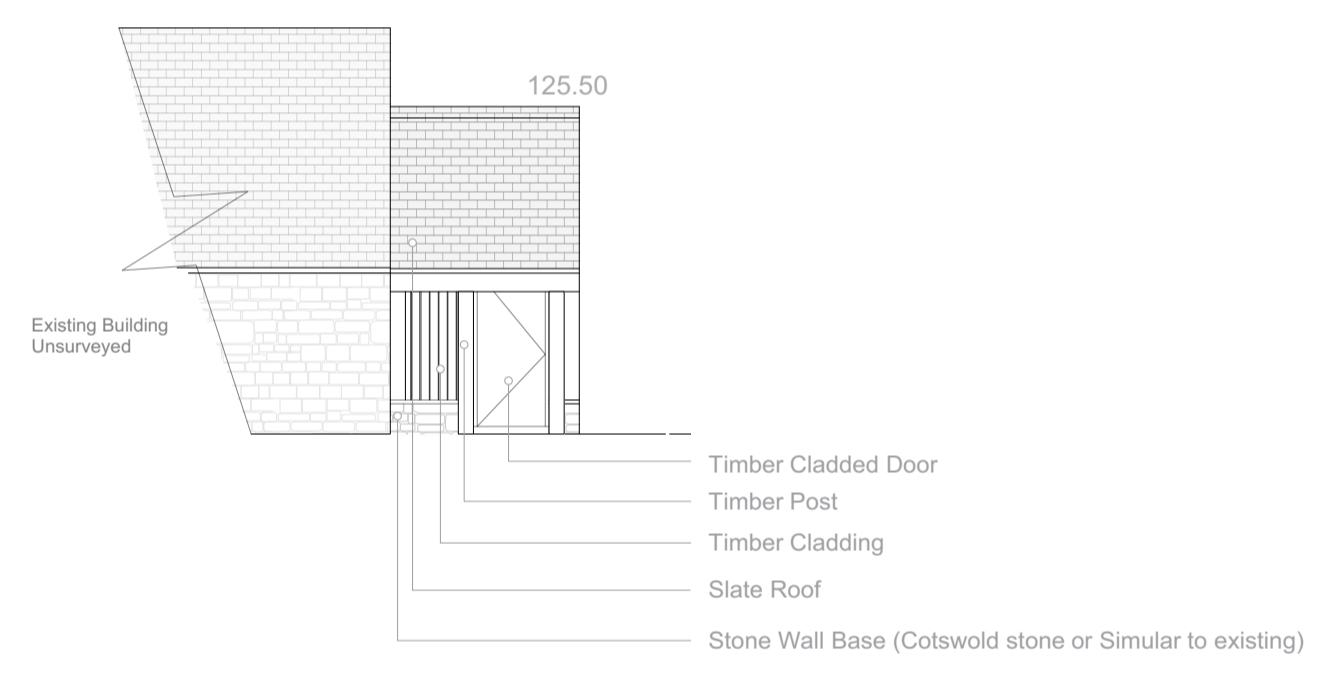


P/214 PROPOSED STORE / PLANT ELEVATION (REAR)
 1:100

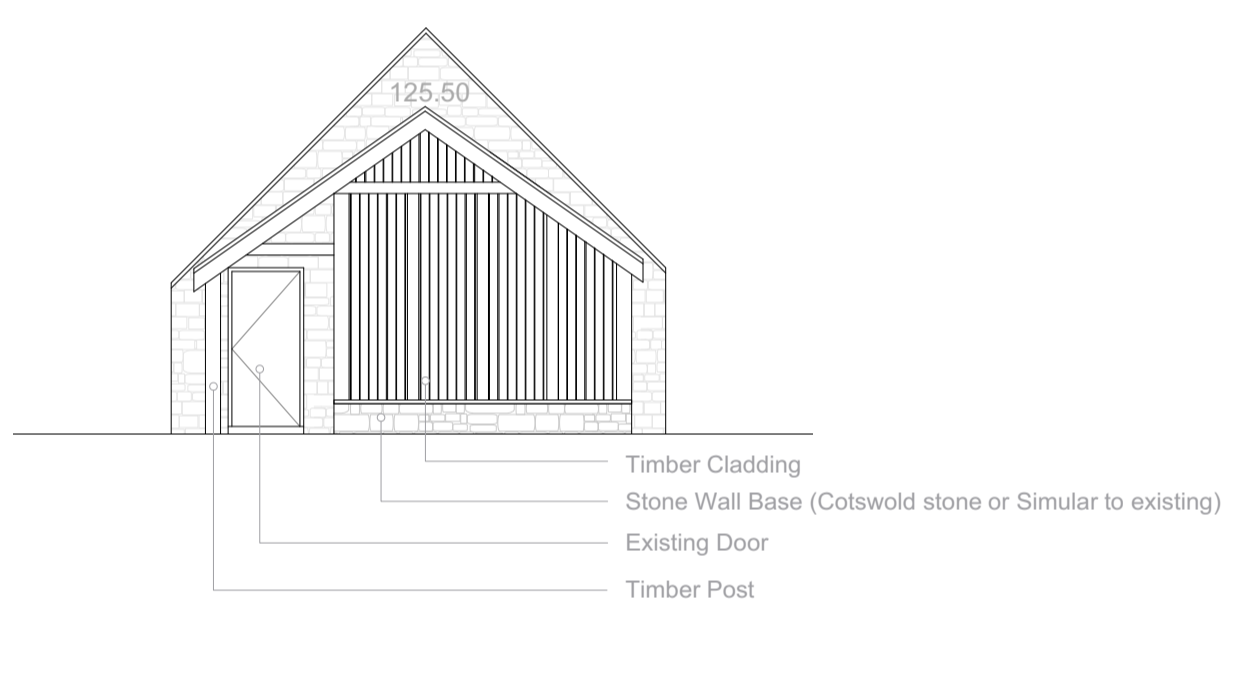

P/214 PROPOSED STORE / PLANT ELEVATION (SIDE)
 1:100

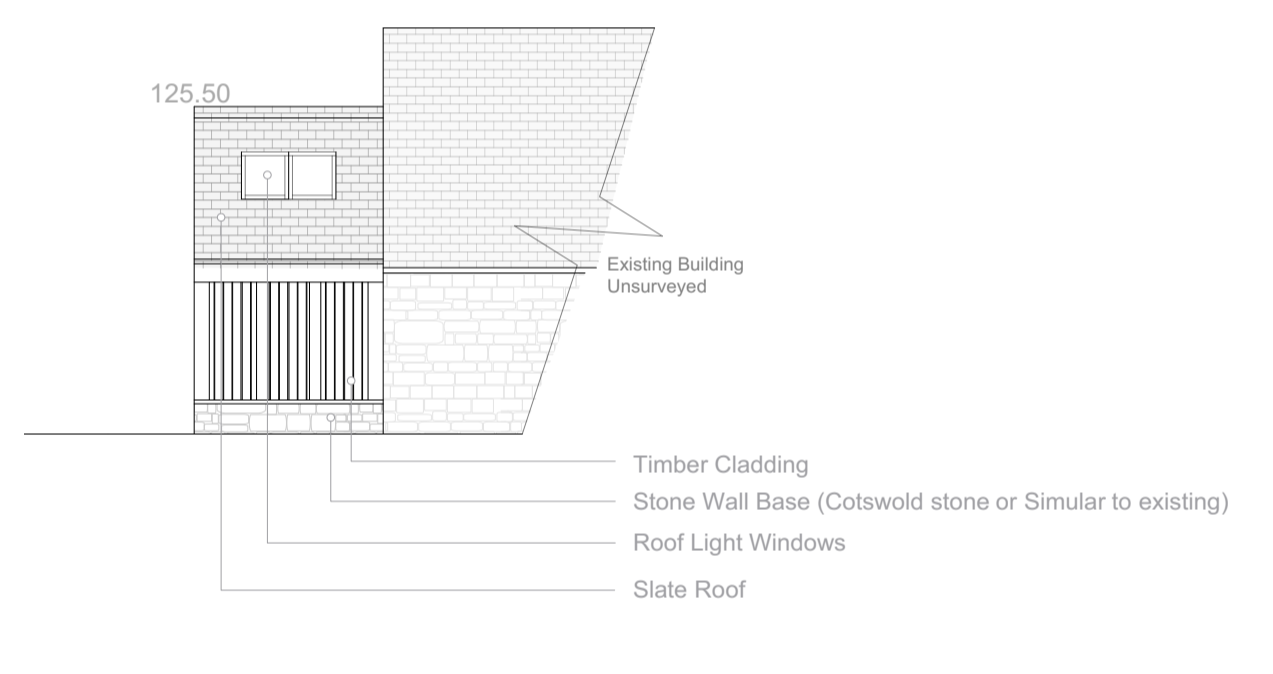

P/214 PROPOSED STORE / PLANT ELEVATION (FRONT)
 1:100

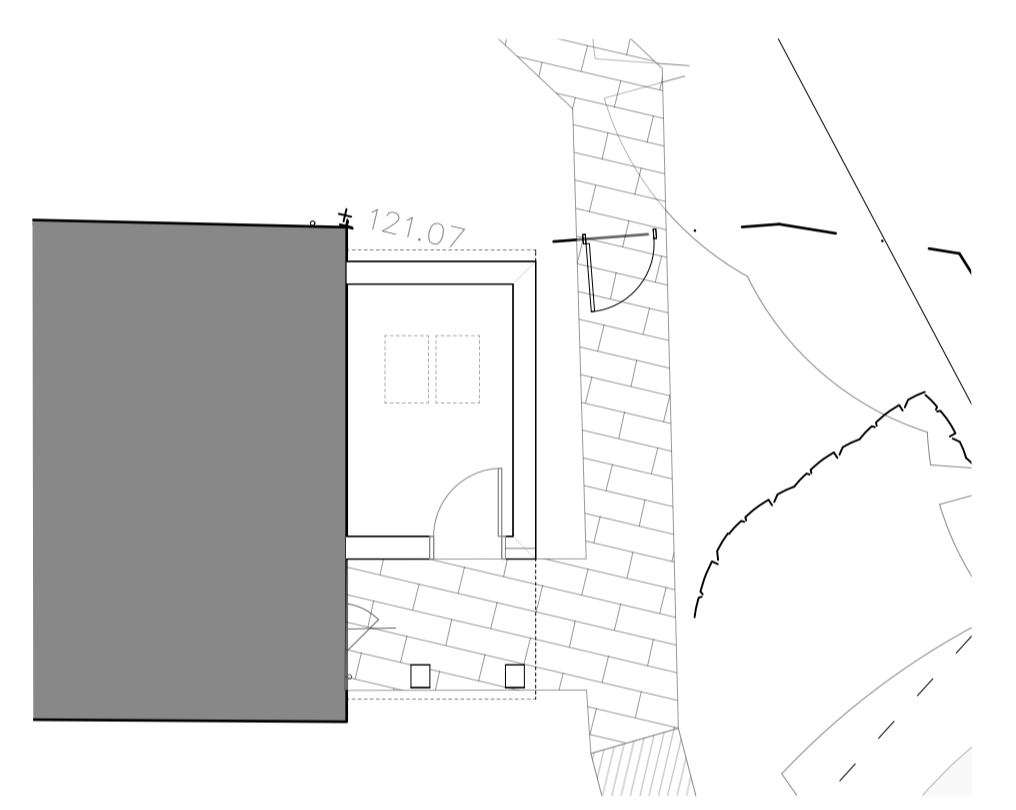

P/214 PROPOSED STORE / PLANT PLAN
 1:100



P/214 EXISTING STORE / PLANT SITE PHOTO



P/214 PROPOSED STORE / PLANT SITE PLAN
 1:1000

Context drawn in for illustrative purposes only and should not be relied upon.
Pod design drawn by others not M+H Architects

Date: 09/2021
MILLAR+HOWARD
 PLANNING DRAWINGS
 not for construction

Chartered Architects		
MILLAR+HOWARD WORKSHOP		
St Mary's Mill St Mary's Chalford STROUD Gloucestershire GL6 8NX		
t: 01453 887186 e: info@mhoworkshop.co.uk w: www.mhoworkshop.co.uk		
Project Title Tunnel House		
Project Address The Tunnel House Inn Coates Cirencester		
Job No. 1909		
Drawing Title Proposed & Existing Store / Plant		
Drawn by CJG	Checked by GL	Date June 2021
Scale 1:100@A1		Revision
P/214		Planning