



North Elevation
Scale 1:100

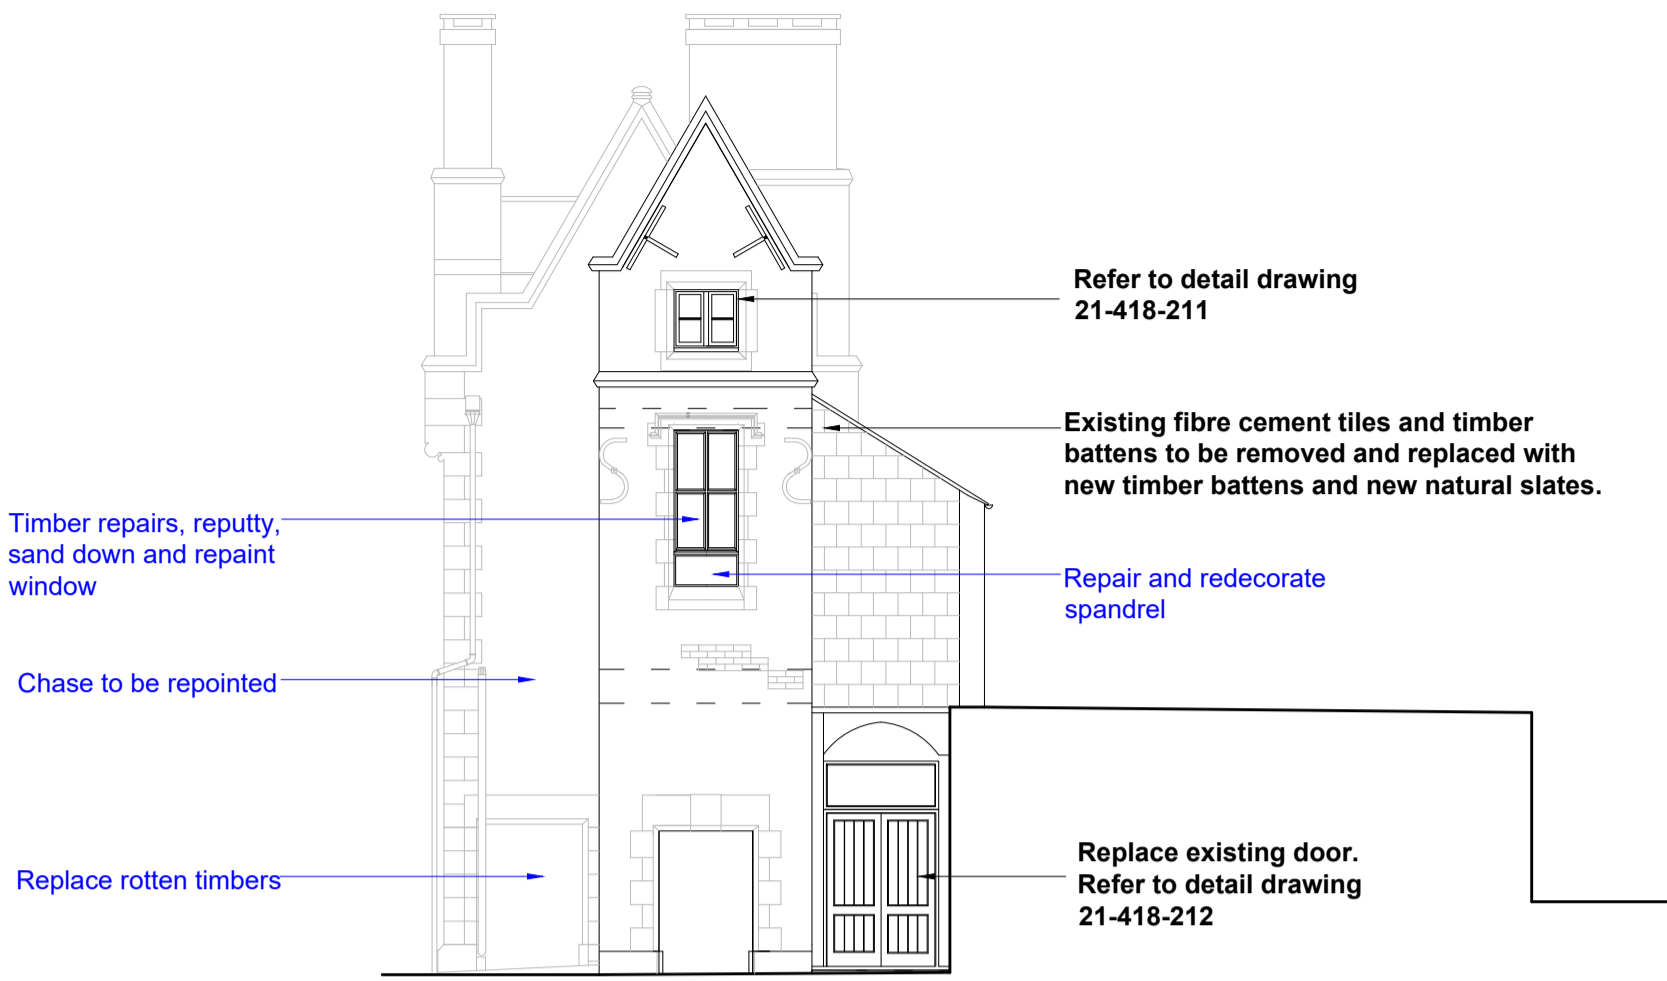

South Elevation
Scale 1:100

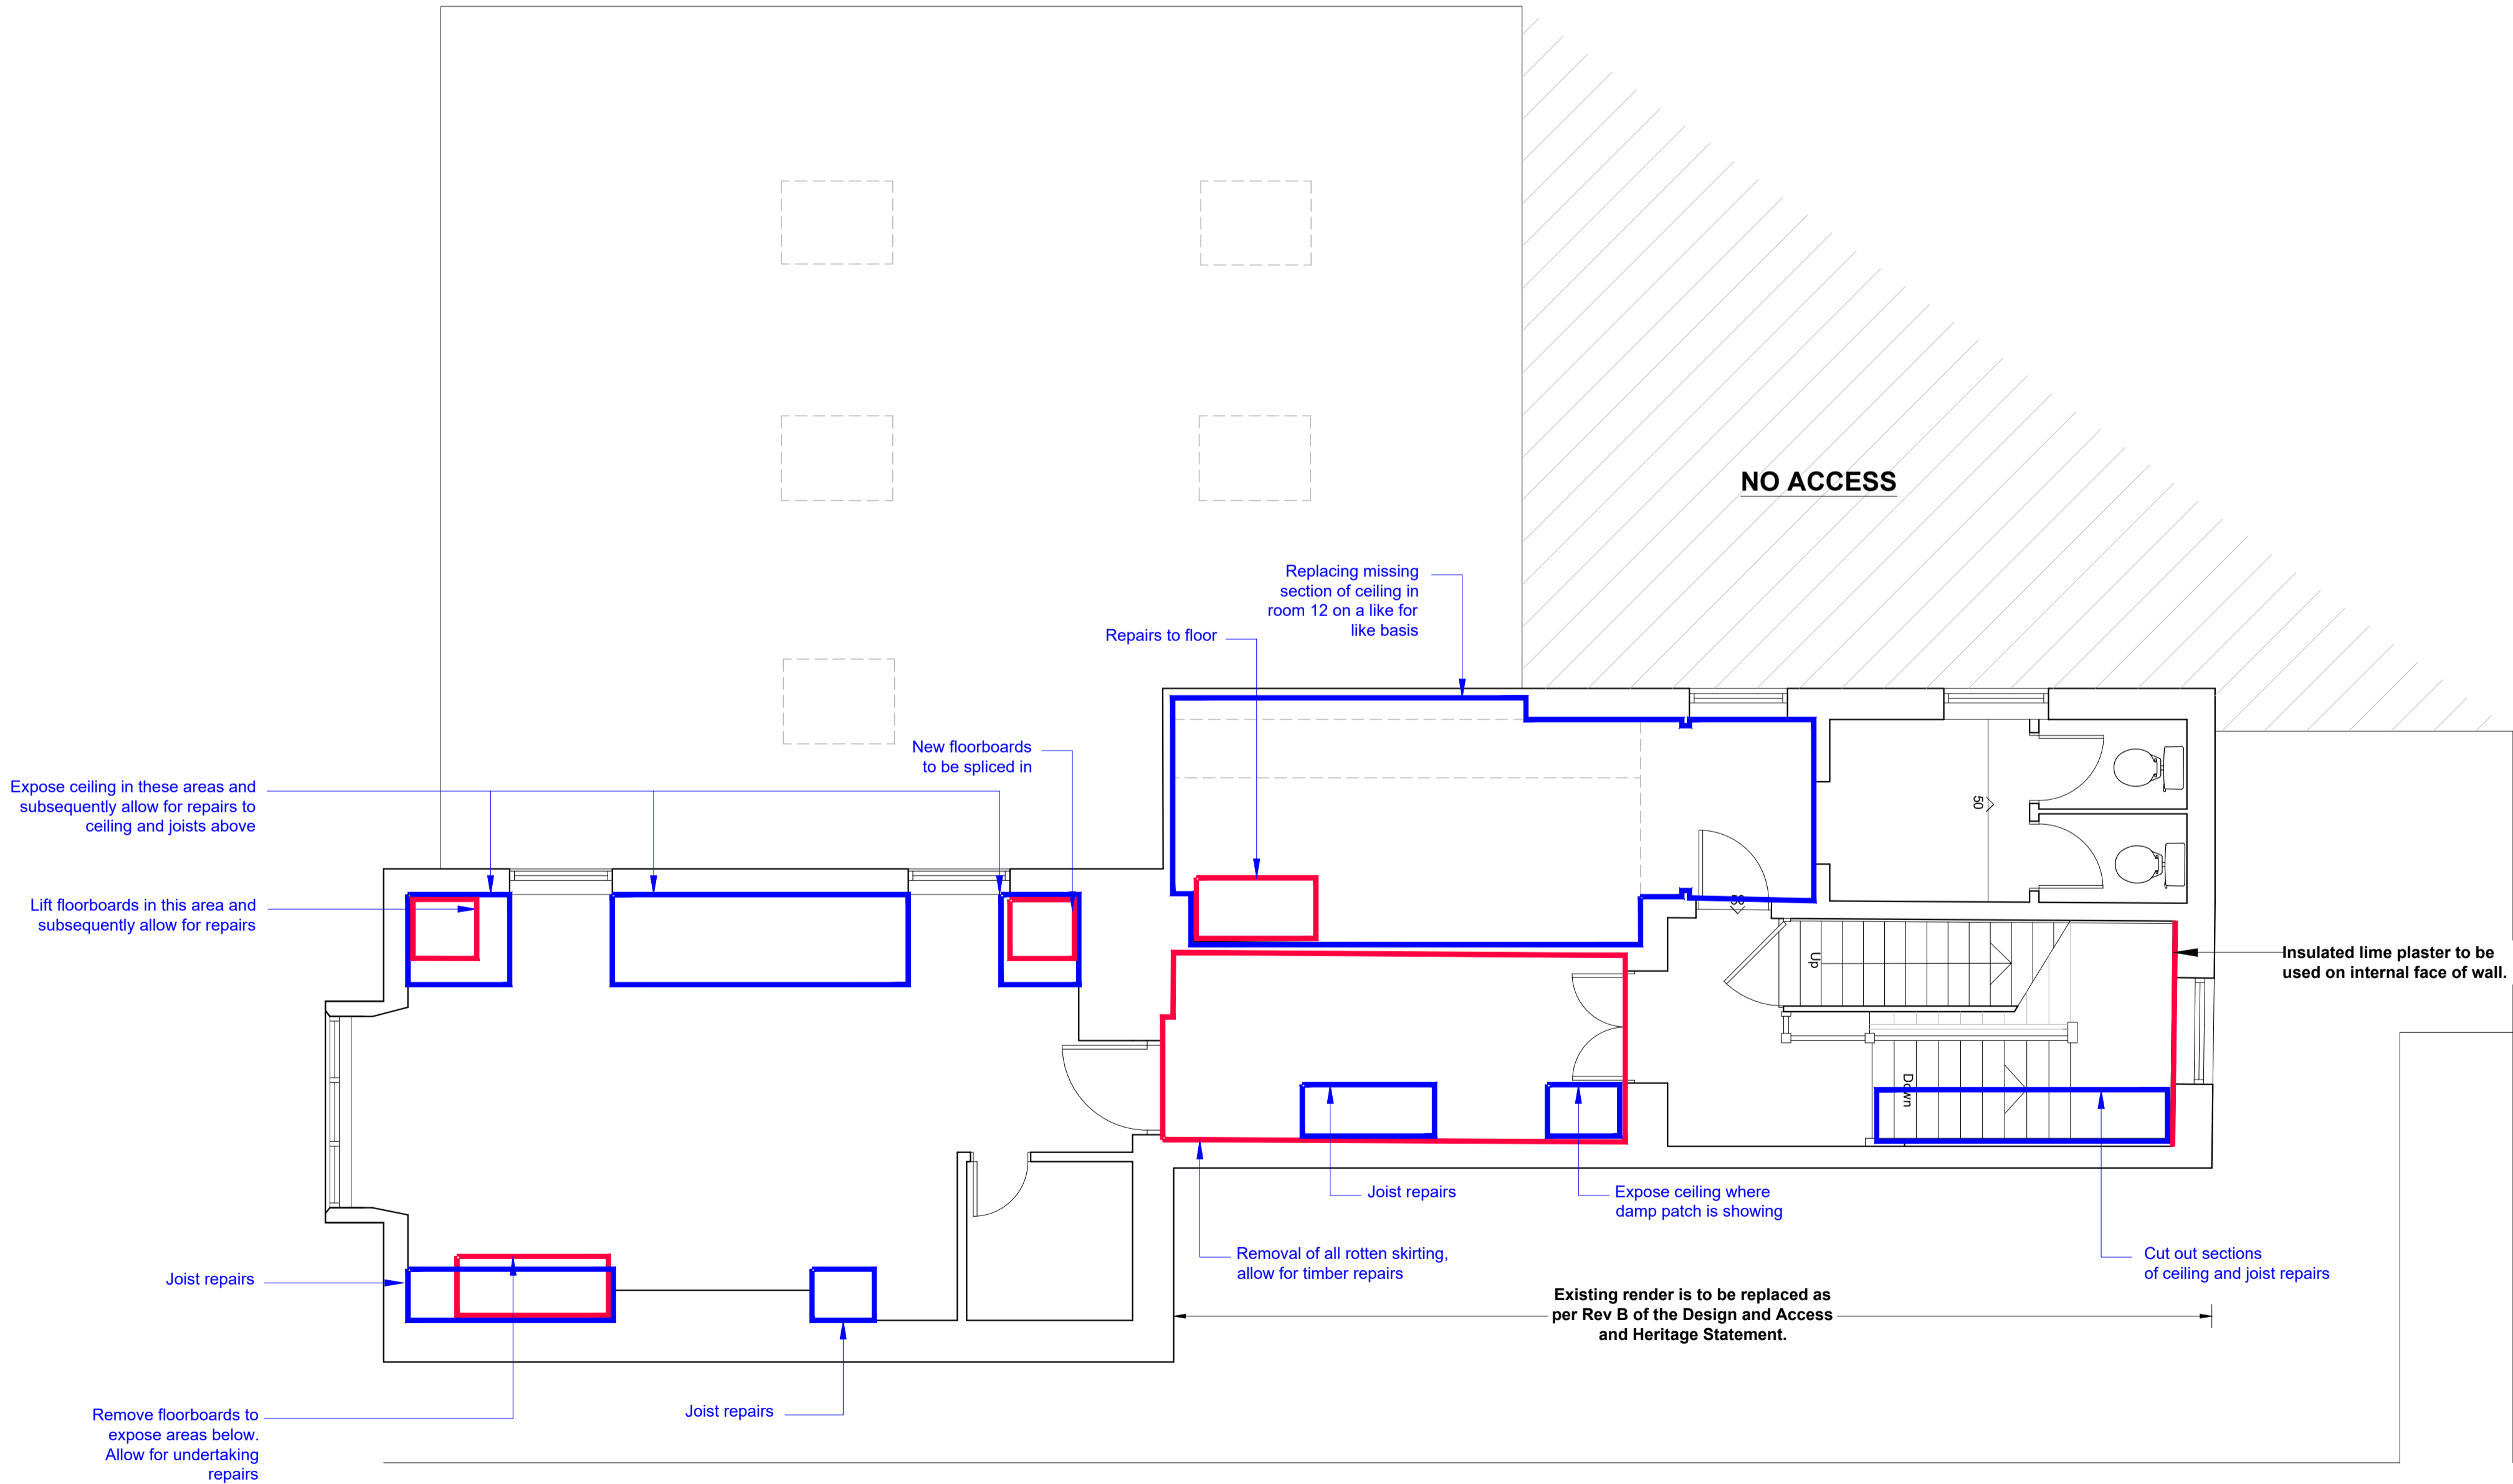

First Floor Layout
Scale 1:50

NOTES:
1. Figured dimensions to be taken in preference to scaled dimensions.
2. Large scaled drawings to be taken in preference to small scale.
3. Critical dimensions to be taken from site.
4. If in doubt, the contractor must ask for clarification.
5. These drawings and designs are the copyright of James Slater & Co. and may not be reproduced or used without permission.

D	11/04/23	GB	Update to annotation on plaster.
C	25/08/22	GB	Update to annotation on stairwell.
B	04/07/22	GB	Amended as per CO's comments
A	04.05.22	MG	Update to annotation on south elevation
Rev.ID	Rev.date	Rev.by	Comment

KEY:

ITEMS IN BOLD REQUIRE LISTED BUILDING CONSENT

ITEMS IN BLUE ARE REPAIRS NOT REQUIRING LISTED BUILDING CONSENT

1:50

1:100

CLIENT:
Cotswold District Council

TITLE:
Proposed First Floor Layout
Plan - North & South Elevations

STAGE:
Listed Building Consent

SITE:
The Old Railway
Cirencester
Gloucestershire
GL7 1QW

JAMES SLATER & CO
SURVEYING & ARCHITECTURE

19 Dyer Street
Cirencester
Gloucestershire
GL7 2PP
Tel: 01285 650686
Fax: 01285 644212

www.james Slater.co.uk

SCALES:
as stated @ A1

DATE: 22/02/22	DRAWN: GB	CHECKED: AN
DRAWING NUMBER: 21-418-207		REV: D