
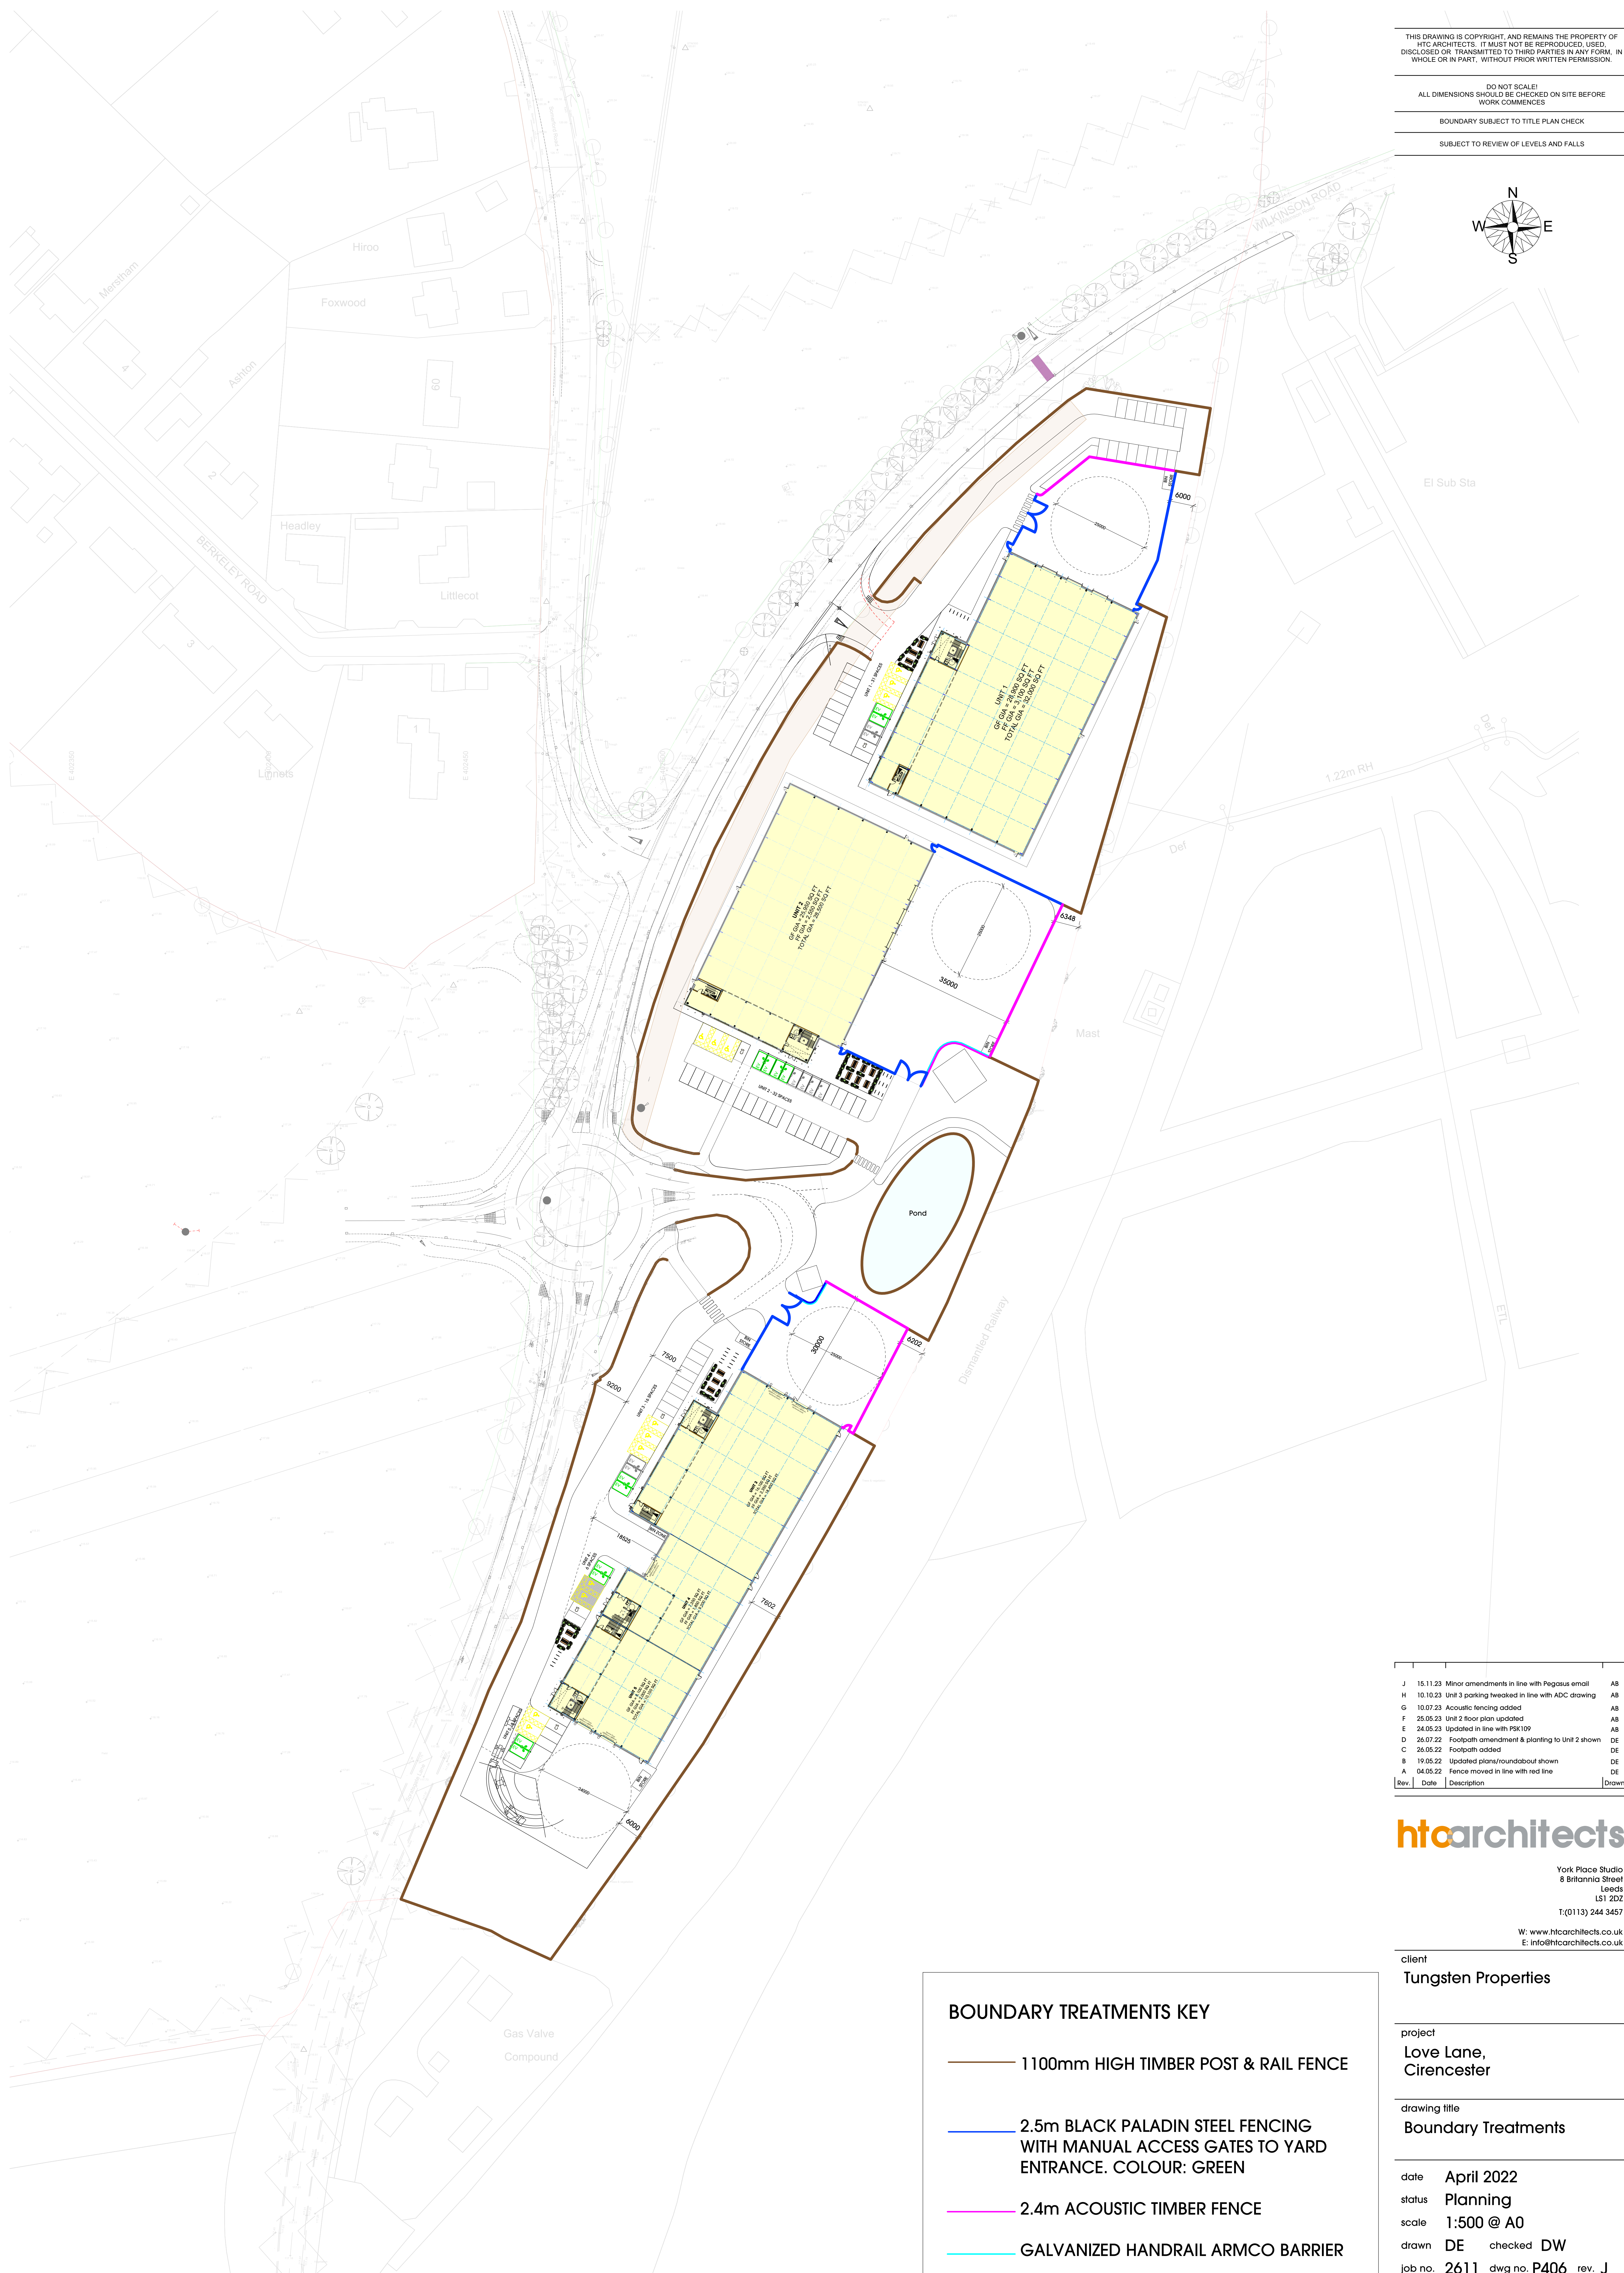


THIS DRAWING IS COPYRIGHT, AND REMAINS THE PROPERTY OF HTC ARCHITECTS. IT MUST NOT BE REPRODUCED, USED, DISCLOSED OR TRANSMITTED TO THIRD PARTIES IN ANY FORM, IN WHOLE OR IN PART, WITHOUT PRIOR WRITTEN PERMISSION.

DO NOT SCALE!
ALL DIMENSIONS SHOULD BE CHECKED ON SITE BEFORE WORK COMMENCES

BOUNDARY SUBJECT TO TITLE PLAN CHECK
SUBJECT TO REVIEW OF LEVELS AND FALLS

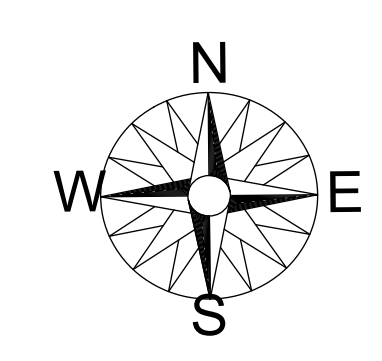

Rev.	Date	Description	Drawn
J	15.11.23	Minor amendments in line with Pegasus email	AB
H	10.10.23	Unit 3 parking tweaked in line with ADC drawing	AB
G	10.07.23	Acoustic fencing added	AB
F	25.05.23	Unit 2 floor plan updated	AB
E	24.05.23	Updated in line with PSR109	AB
D	26.07.22	Footpath amendment & planting to Unit 2 shown	DE
C	26.05.22	Footpath added	DE
B	19.05.22	Updated plans/roundabout shown	DE
A	04.05.22	Fence moved in line with red line	DE

htcarchitects
 York Place Studio
 8 Britannia Street
 Leeds
 LS1 2DZ
 T: (0113) 244 3457
 W: www.htcarchitects.co.uk
 E: info@htcarchitects.co.uk

client
Tungsten Properties

project
Love Lane, Cirencester

drawing title
Boundary Treatments

date **April 2022**
 status **Planning**
 scale **1:500 @ A0**
 drawn **DE** checked **DW**
 job no. **2611** dwg no. **P406** rev. **J**

BOUNDARY TREATMENTS KEY

- 1100mm HIGH TIMBER POST & RAIL FENCE
- 2.5m BLACK PALADIN STEEL FENCING WITH MANUAL ACCESS GATES TO YARD ENTRANCE. COLOUR: GREEN
- 2.4m ACOUSTIC TIMBER FENCE
- GALVANIZED HANDRAIL ARMCO BARRIER