



Alterations and Extensions

Client Name: Mr and Mrs A Lathe  
Drawing Name: Proposed Floor Plans

Site Address: Wyck Cottage Wyck Rissington Cheltenham GL54 2PN

Print Size: A1  
Project No: 22\_007  
Drawing No: 0056



Status: Planning  
Revision: K

Drawing Scale:  
1:5 = 0.25m  
1:10 = 0.5m  
1:20 = 1.0m  
1:25 = 1.25m  
1:50 = 2.5m  
1:100 = 5.0m  
1:200 = 10.0m  
1:250 = 12.5m  
1:500 = 25.0m  
1:1000 = 50.0m  
1:1250 = 62.5m  
1:2500 = 125m

Check scale by measuring the above

Do not scale from this drawing. Refer to figured dimensions only. Drawing copyright of Ashleigh Clarke Architects Limited. Company registered in England and Wales | Company No. 12878847.

Change Manager:  
Change Description: CH-016 New rear extension design.  
By: AC

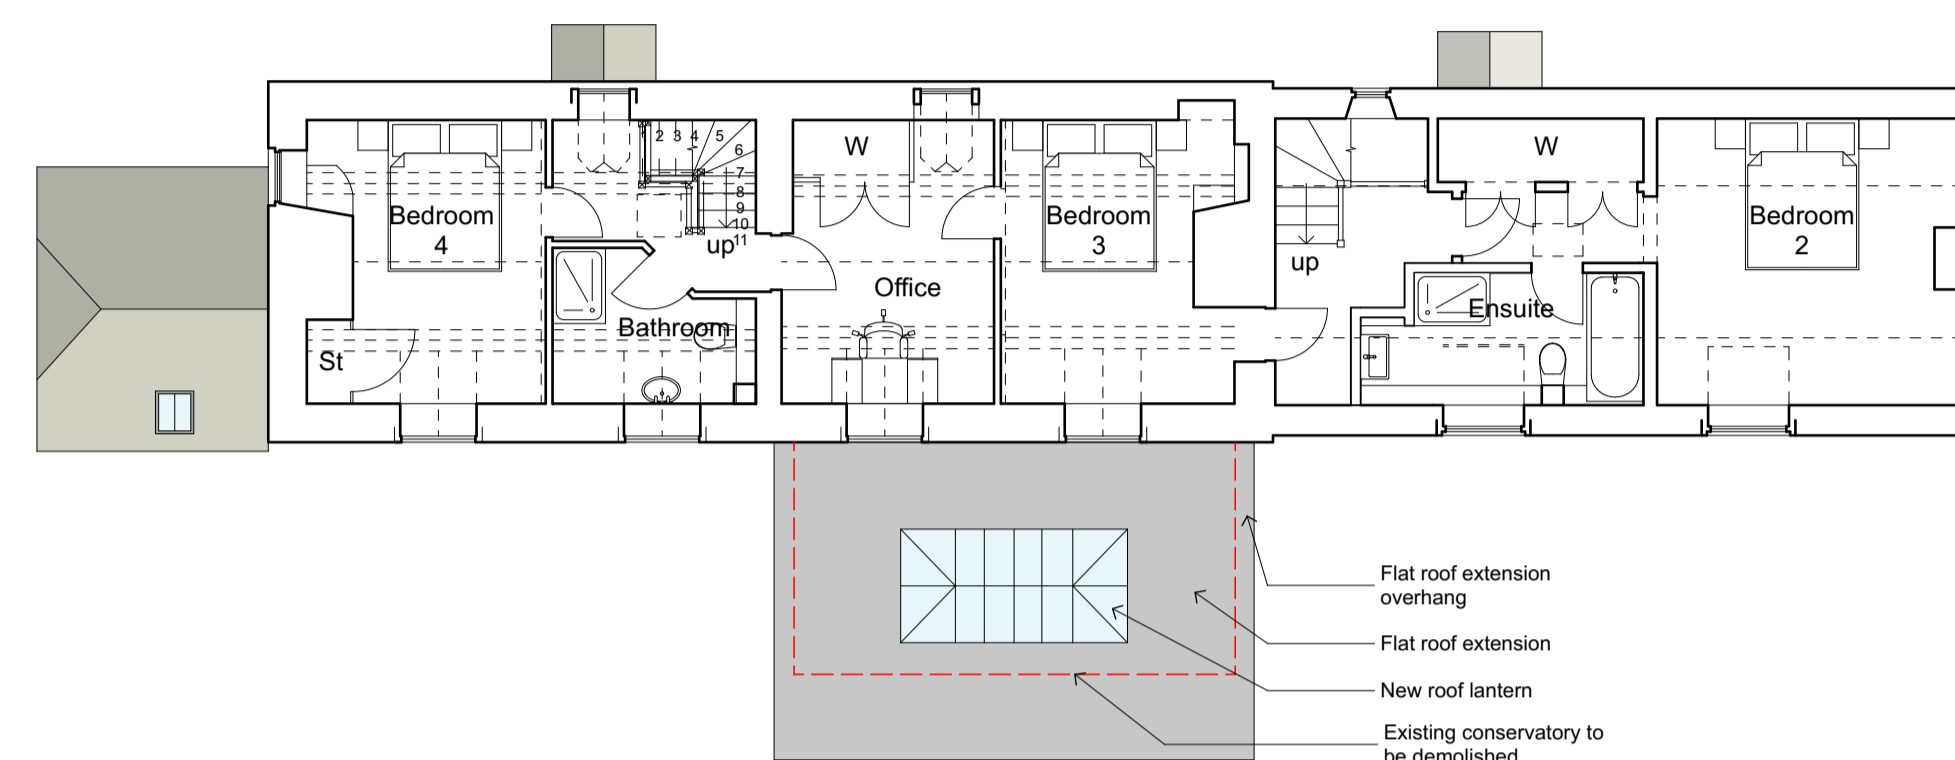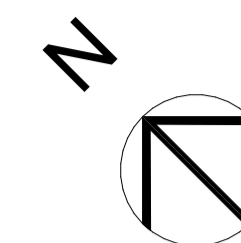

01

First Floor Plan



1:100



03

Key Plan

1:1250

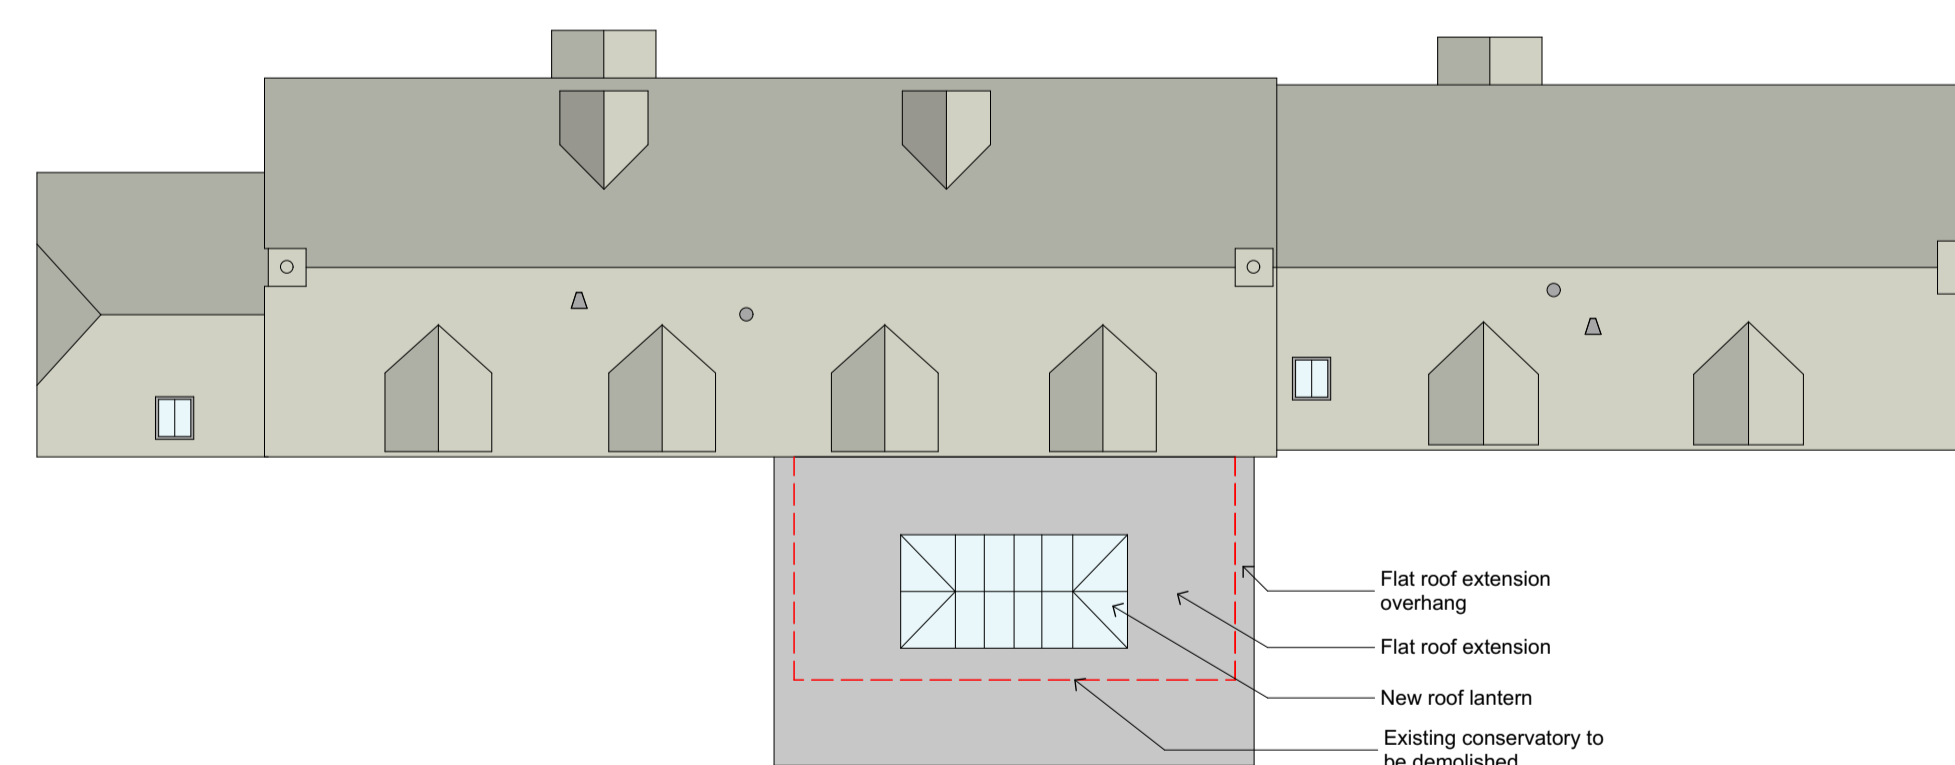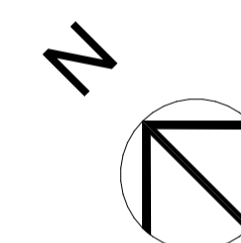

02

Roof Plan

1:100

Rev	Issue Status	Date	By	CHK
K	Planning	06/09/2023	AC	AC
J	Planning	23/03/2023	AC	AC
I	Planning	15/03/2023	AC	AC
H	Planning	15/03/2023	AC	AC
G	Planning	26/12/2022	AC	AC
F	Planning	12/08/2022	AC	AC
E	Planning	29/07/2022	AC	AC
D	Planning	26/07/2022	AC	AC
C	Planning	08/07/2022	AC	AC
B	Planning	05/07/2022	AC	AC
A	Planning	02/07/2022	AC	AC

Contact:  
e. info@ashleighclarkearchitects.com  
t. 01451 828 419  
w. ashleighclarkearchitects.com

Office:  
Cotswold Business Centre  
2 A P Ellis Road  
Upper Rissington  
Cheltenham  
GL54 2QB