



Do not scale from this drawing for construction or acquisition purposes. Responsibility is not accepted for errors made by others in scaling from this drawing. All construction information must be taken from figured dimensions only. All dimensions and levels must be checked on site and discrepancies between drawings and specification must be reported to Lewis Critchley Architects.  
 © Copyright Lewis Critchley Architects

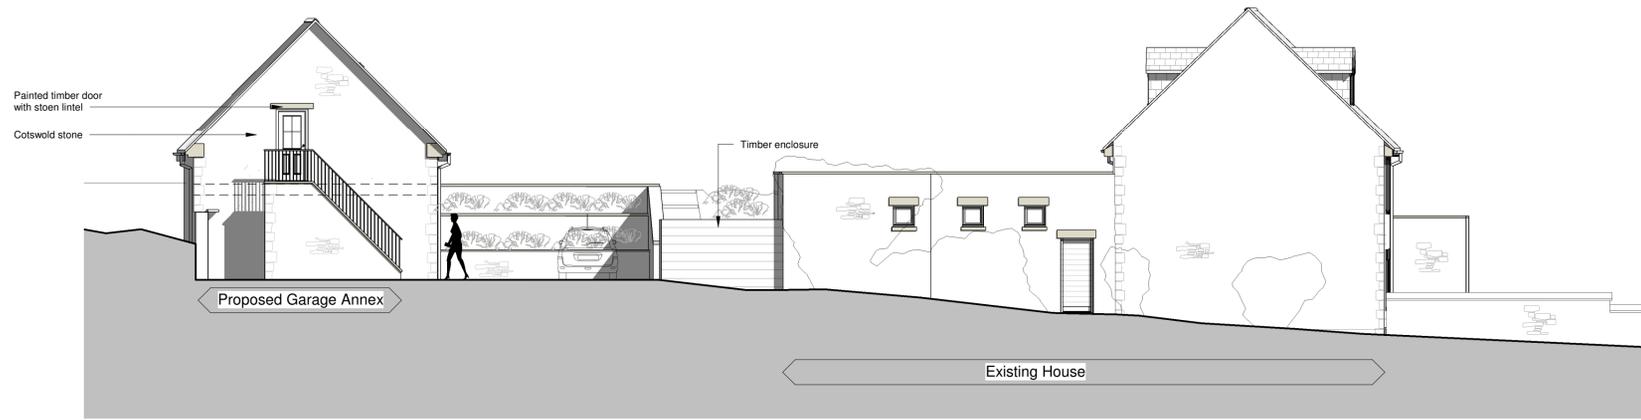


**Proposed Street Elevation\_North East**

**1 : 100@A1**

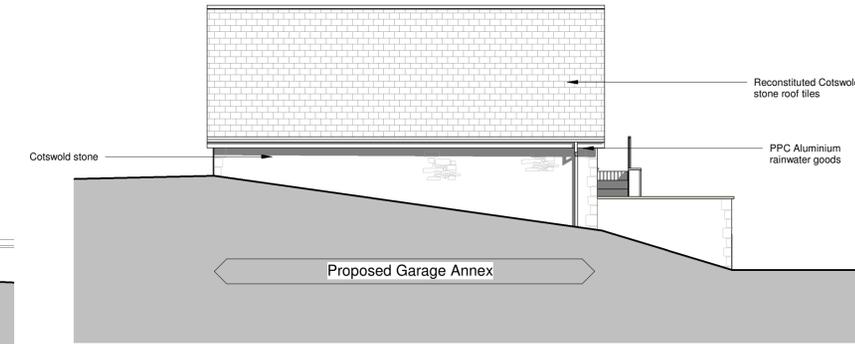


**Proposed South West Elevation**

**1 : 100@A1**

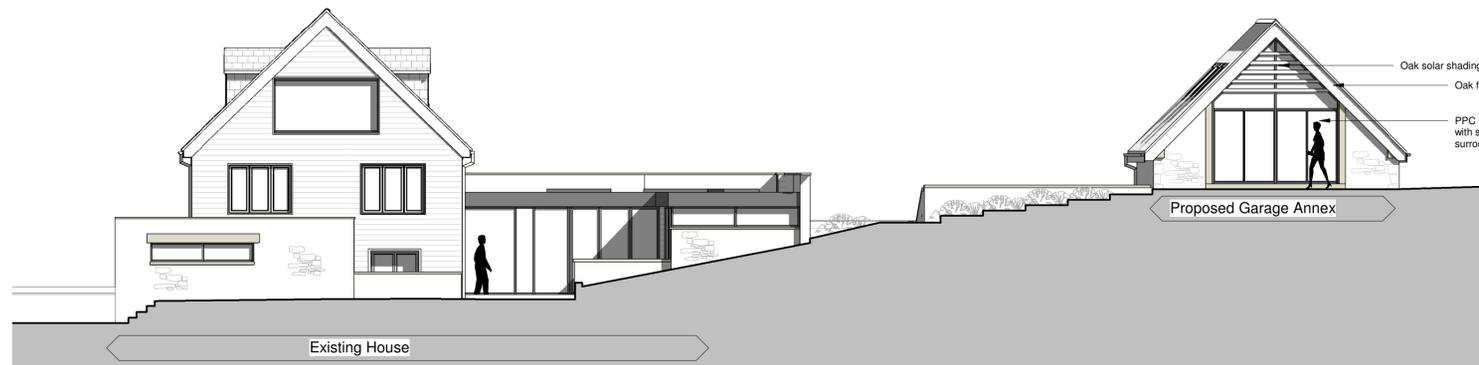

**Proposed Rear Elevation\_South West**

**1 : 100@A1**

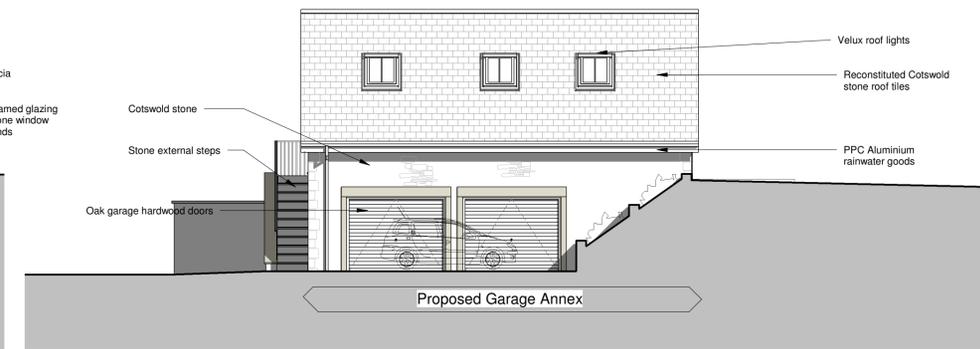


**Proposed North West Elevation**

**1 : 100@A1**

Rev.	By	Comment	Date
			




1 Lynworth Lane,  
 Twynning,  
 Tewkesbury,  
 Gloucestershire,  
 GL20 6DD  
 Telephone: 07769642827  
 Email: lmc@lewisritchleyarchitects.co.uk  
 Web: www.lewisritchleyarchitects.co.uk

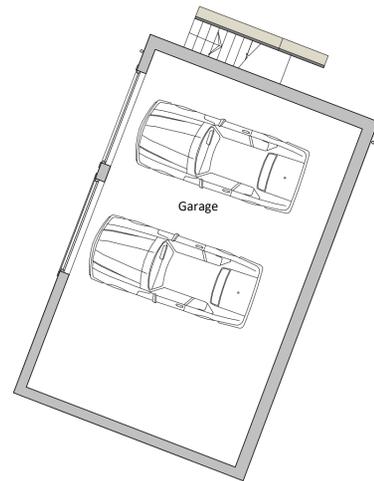

**Proposed Lower Ground Floor Plan\_Garage**

**1 : 100@A1**

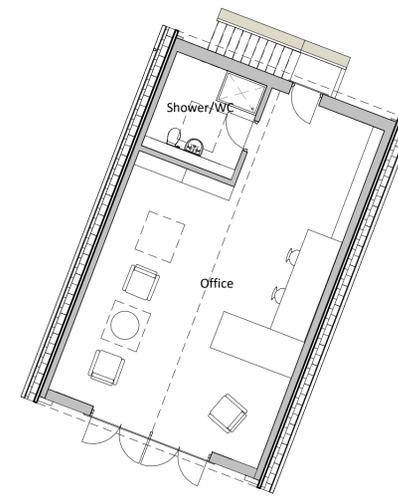

**Proposed Upper Ground Floor Plan \_ Annex**

**1 : 100@A1**

**Client's name:**  
 Mr Jack Joy & Miss Emily

**Job Title:**  
 Birdlip View, Old Cirencester Road, Birdlip,  
 GL4 8JL

**Drawing Title:**  
 Proposed Floor Plans & Elevations

**File Number:** H158  
**Drawn:** LMC  
**Checked:** LMC  
**Scale@A1:** 1 : 100 **Date:** 05/04/2023  
**Drawing No:** (00)002 **Rev:**