


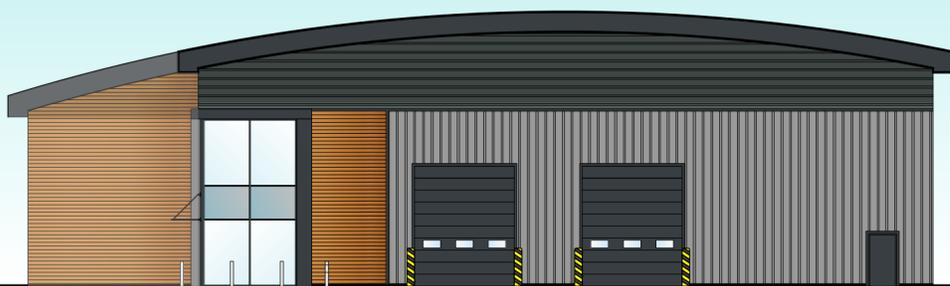

1 **UNIT 3/4/5 FRONT/WEST ELEVATION**
Scale: 1:200



2 **UNIT 3/4/5 REAR/EAST ELEVATION**
Scale: 1:200



3 **UNIT 3/4/5 SIDE/SOUTH ELEVATION**
Scale: 1:200

MATERIALS NOTES

- ROOF**
CURVED ROOF TO BE CONSTRUCTED USING BUILT UP STEEL CLADDING. TATA TWIN THERM QUANTUM.
COLOUR - GOOSEWING GREY BS10A05
RADIUS SET TO INSIDE OF LINER SHEET AT 75m
- WALLS**
FULL HEIGHT CLADDING TO PERIMETER OF BUILDING. CLADDING ZONES TO BE EITHER:
- HORIZONTALLY INSTALLED FEATURE MICRO RIB CLADDING TO OFFICE AREA
COLOUR = ALASKA GREY RAL 7016 TO OFFICE AREA
- OAK/CEDAR COMPOSITE TIMBER CLADDING TO OFFICE AREA
- VERTICALLY INSTALLED BUILT UP CLADDING TATA TWIN THERM TO WAREHOUSE ZONES
- HORIZONTALLY INSTALLED BUILT UP CLADDING TATA TWIN THERM AT HIGH LEVEL

- SERVICE DOORS**
4m WIDE x 4.8m HIGH LEVEL ACCESS SECTIONAL DOORS.
DOORS TO INCLUDE VISION PANELS AS INDICATED ON DRAWINGS.
COLOUR - ANTHRACITE GREY (RAL 7016)

- FIRE EXIT DOORS**
GALVANISED STEEL DOORS AND FRAMES.
COLOUR - ANTHRACITE GREY (RAL 7016)

- WINDOWS**
PC ALUMINIUM DOUBLE GLAZED UNITS WITH OPENING LIGHTS.
FRAME COLOUR - ANTHRACITE GREY (RAL 7016)


- CURTAIN WALLING/ENTRANCE DOORS**
PC ALUMINIUM CURTAIN WALLING SYSTEM WITH MANUAL ACCESS DOORS (WIRED FOR FUTURE MECHANICAL ACCESS)
FRAME COLOUR - ANTHRACITE GREY (RAL 7016)
SPANDREL PANELS INSTALLED LOCALLY TO GLAZING INLINE WITH OFFICE WALL SETTING OUT.

- FEATURE FLASHING**
FEATURE PC ALUMINIUM FLASHING TO CURTAIN WALLING AREAS AS SHOWN ON ELEVATIONS.
COLOUR - ANTHRACITE GREY (RAL 7016)


- RAINWATER GOODS**
SIPHONIC DRAINAGE SYSTEM BY SPECIALIST TBC.

- FASCIA/SOFFIT/EAVES DETAILING**
POWDER COATED ALUMINIUM FASCIA, SOFFIT AND EAVES.
COLOUR - ANTHRACITE GREY (RAL 7016)

- CANOPIES**
GLAZED CANOPY TO BE INSTALLED ABOVE ENTRANCE DOORS
SPEC TBC

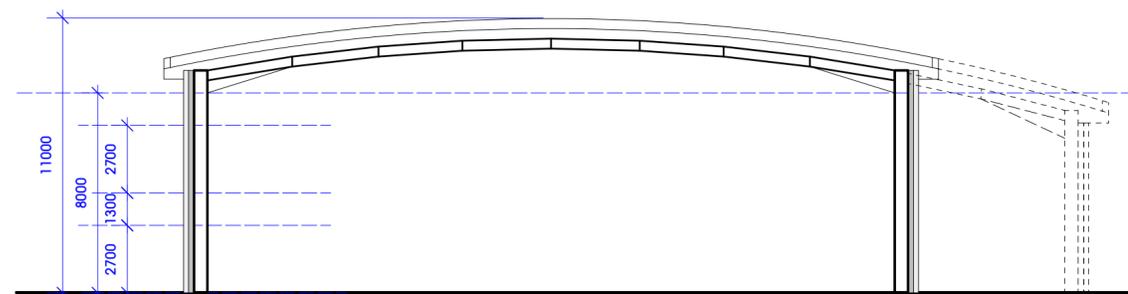

5 **UNIT 3/4/5 SECTION**
Scale: 1:200

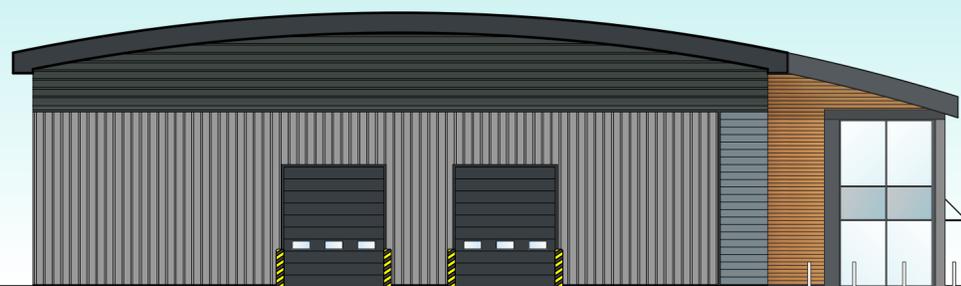

4 **UNIT 3/4/5 SIDE/NORTH ELEVATION**
Scale: 1:200

Rev.	Date	Description	Drawn
F	10/07/2023	Added section, elevations tidied up	DE
E	24/05/23	Minor amendments	AB
D	15/05/23	Amended in line with floor plans	AB
C	19/05/2023	Updated windows, grids and rooflights	DE
B	31/03/22	Door moved, General updates	AJ

htcarchitects

York Place Studio
8 Britannia Street
Leeds
LS1 2DZ
T: (0113) 244 3457

W: www.htcarchitects.co.uk
E: info@htcarchitects.co.uk

client
Tungsten Properties

project
Love Lane, Cirencester

drawing title
Unit 3 Elevations

date **07/04/2022**
status **Planning Issue**
scale **1:200 @ A2**
drawn **DE** checked **DW**
job no. **2611** dwg no. **P3-200** ev. **F**