


ORDNANCE SURVEY © DROWN COPYRIGHT 2014
 ALL RIGHTS RESERVED. LICENCE NUMBER: 100022492
 OS DATA LICENCE EXPIRATION: 27.08.2015

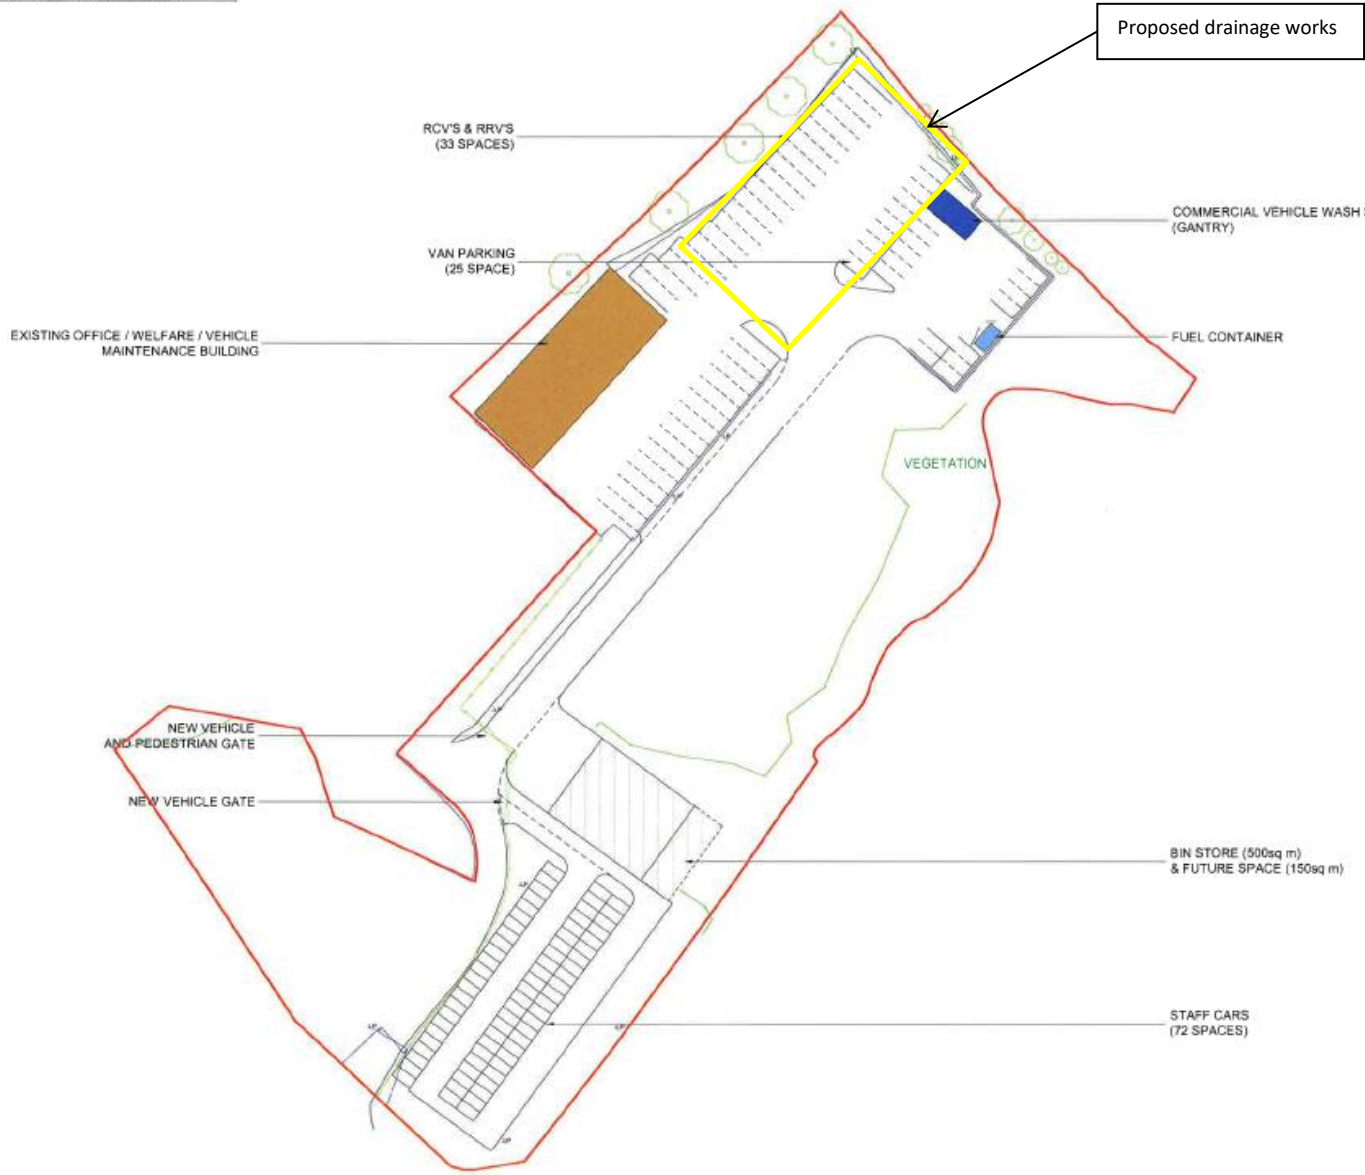

Proposed drainage works

NOTES

LEGEND

- PLANNING BOUNDARY
- PROPOSED FENCES AND GATES
- EXISTING BUILDING
- EXISTING FENCES AND GATES
- EXISTING TREES AND VEGETATION
- EXISTING LAMP POST
- EXISTING FUEL CONTAINER
- COMMERCIAL VEHICLE WASH SYSTEM (GANTRY)

N
 W — E
 S

SITE
COTSWOLD DEPOT

PROJECT
COTSWOLD DEPOT DESIGN

DRAWING TITLE
VEHICLE DEPOT

| | |
|----------------------|--------------------|
| DRAWING NUMBER 2 | REVISION 6 |
| SCALE 1:1000 @ A3 | DATE 15.04.2015 |