



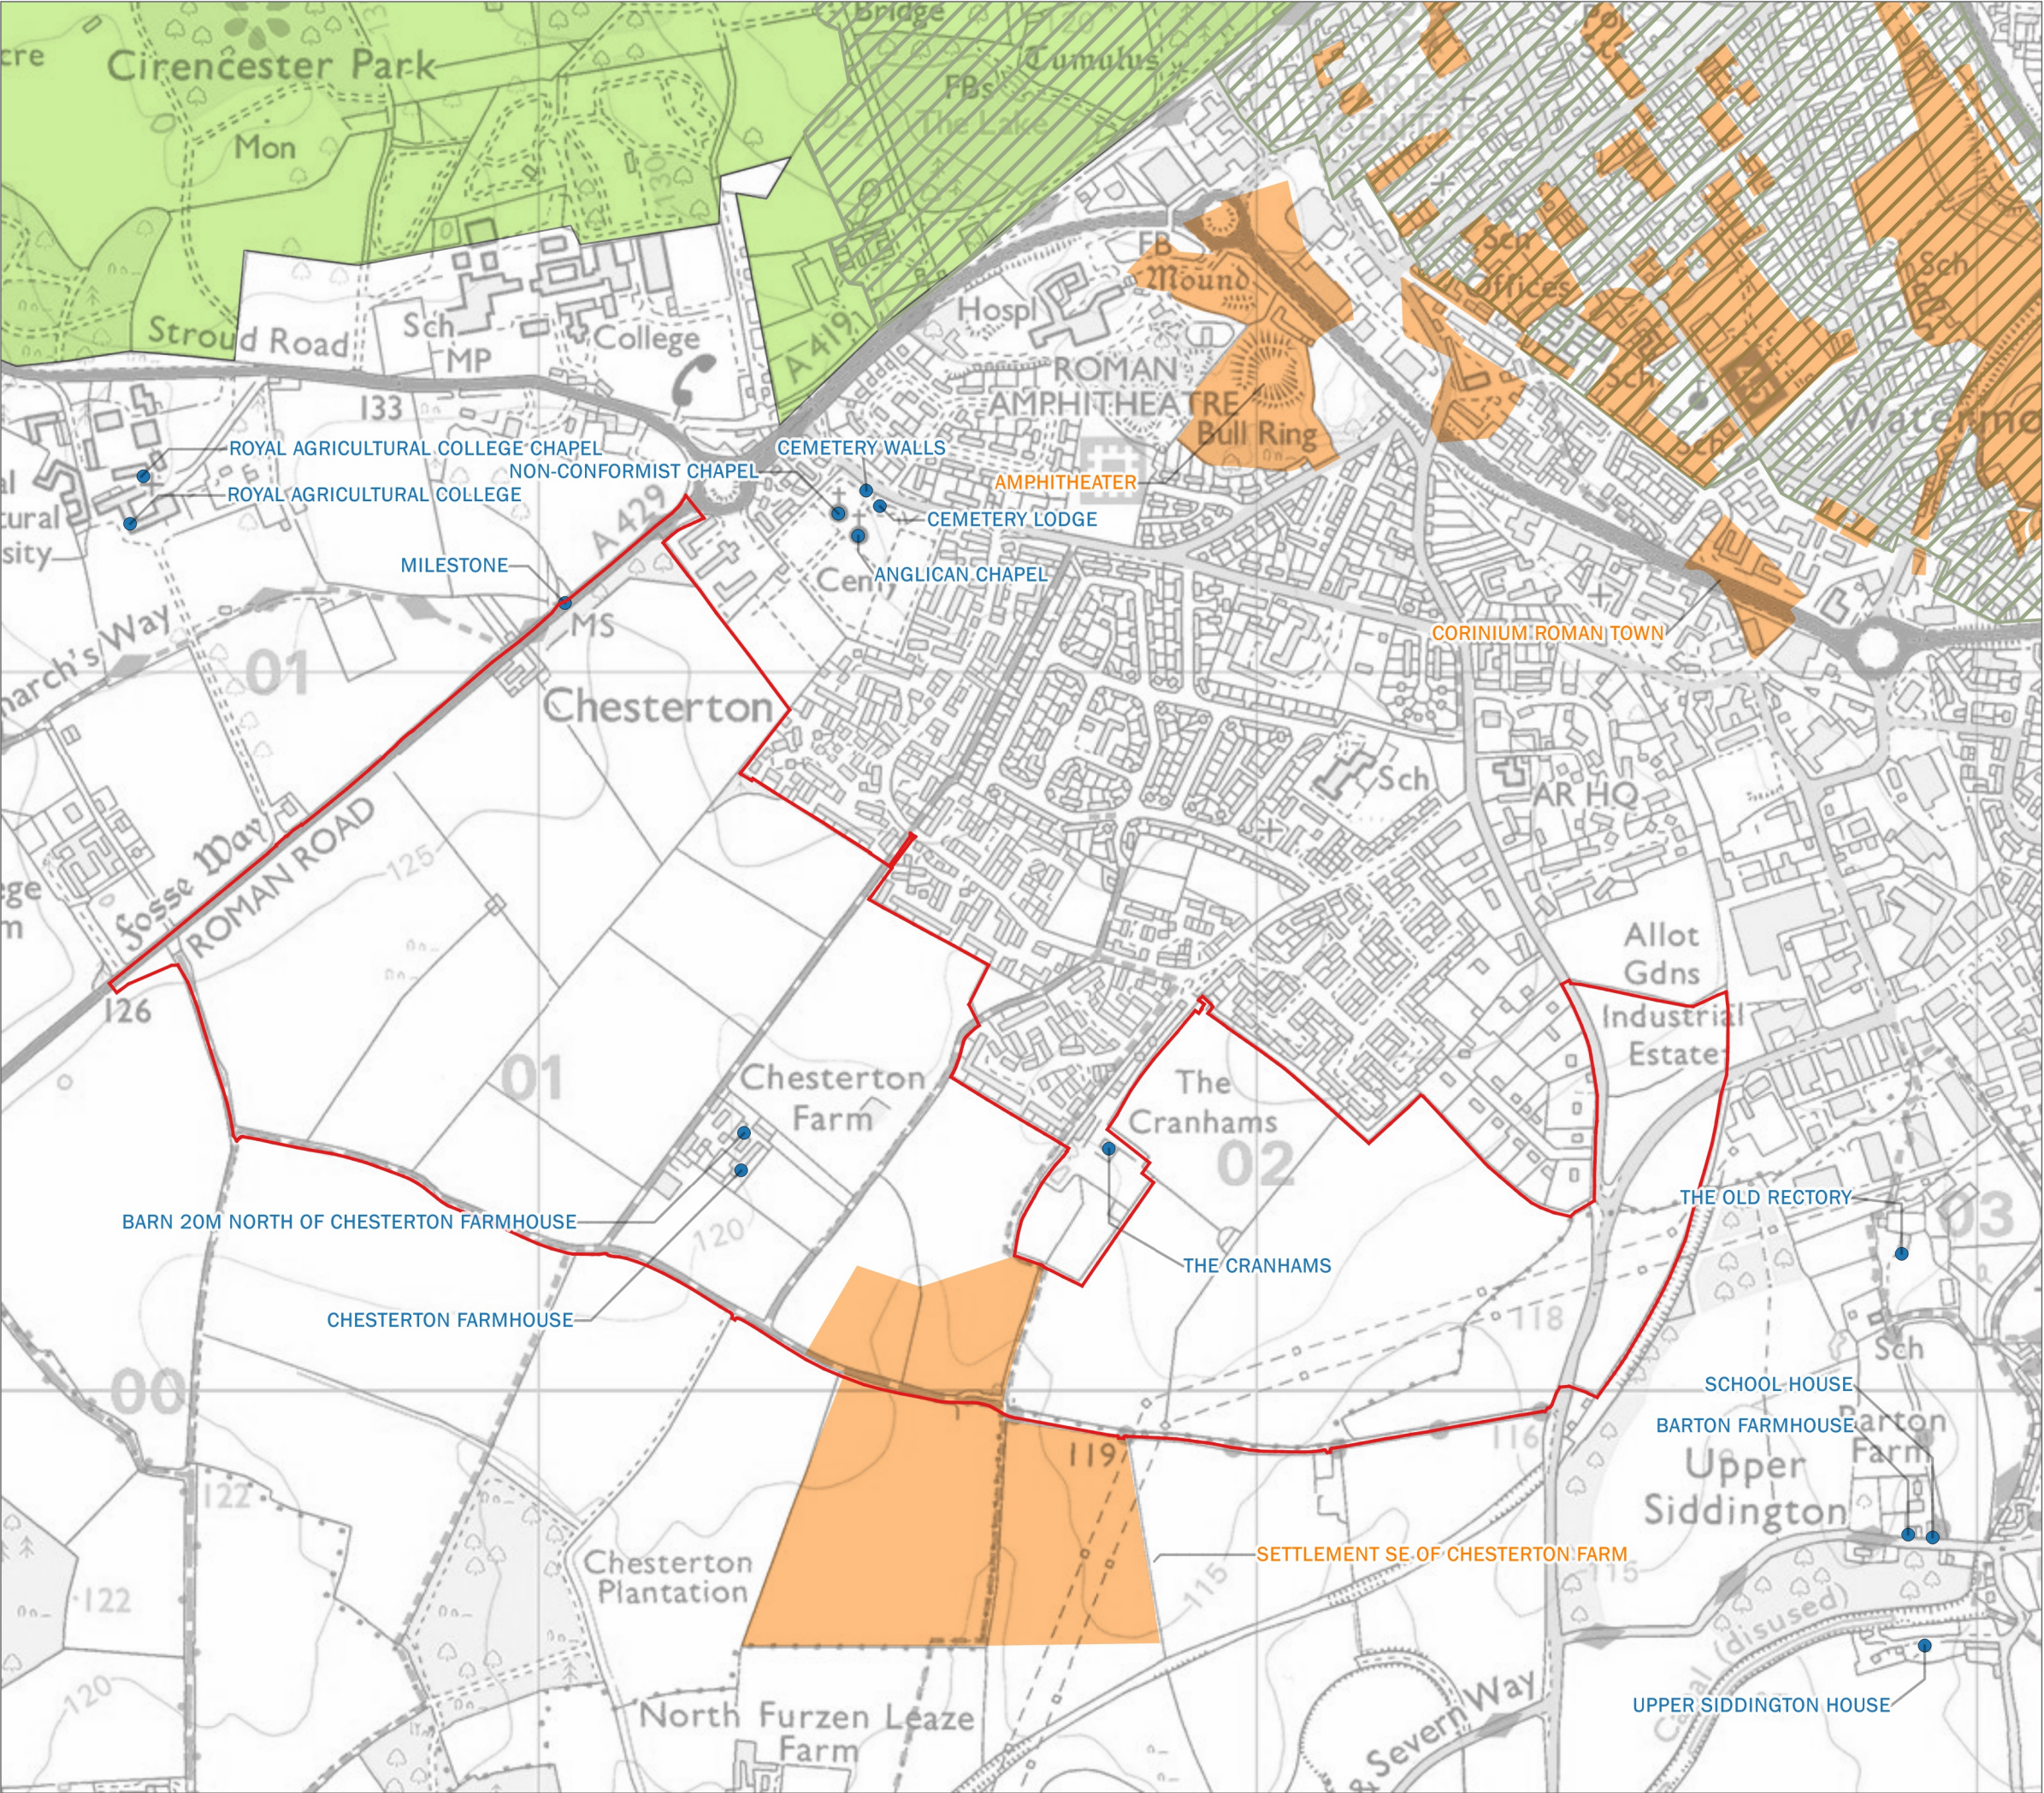

- Site Boundary
- Registered Park and Garden (1000432) Cirencester Park
- Listed Buildings Assessed
- Conservation Areas
- Scheduled Monument

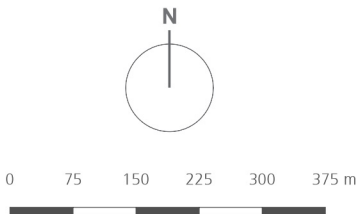

THE ENVIRONMENTAL DIMENSION PARTNERSHIP
Tithe Barn, Barnsley Park Estate, Barnsley, Cirencester,
Gloucestershire, GL7 5EG t 01285 740427 f 01285 740848
e info@edp-uk.co.uk www.edp-uk.co.uk

client

Bathurst Development Limited (BDL)

project title

**Land South of Chesterton,
Cirencester**

drawing title

**Figure 11.1: Designated Heritage
Assets Assessed**

date	21 AUGUST 2017	drawn by LB
drawing number	EDP1063/149d	checked EO
scale	1:9,000 at A3	QA LH