


LOCATION PLAN. SCALE 1:1250.

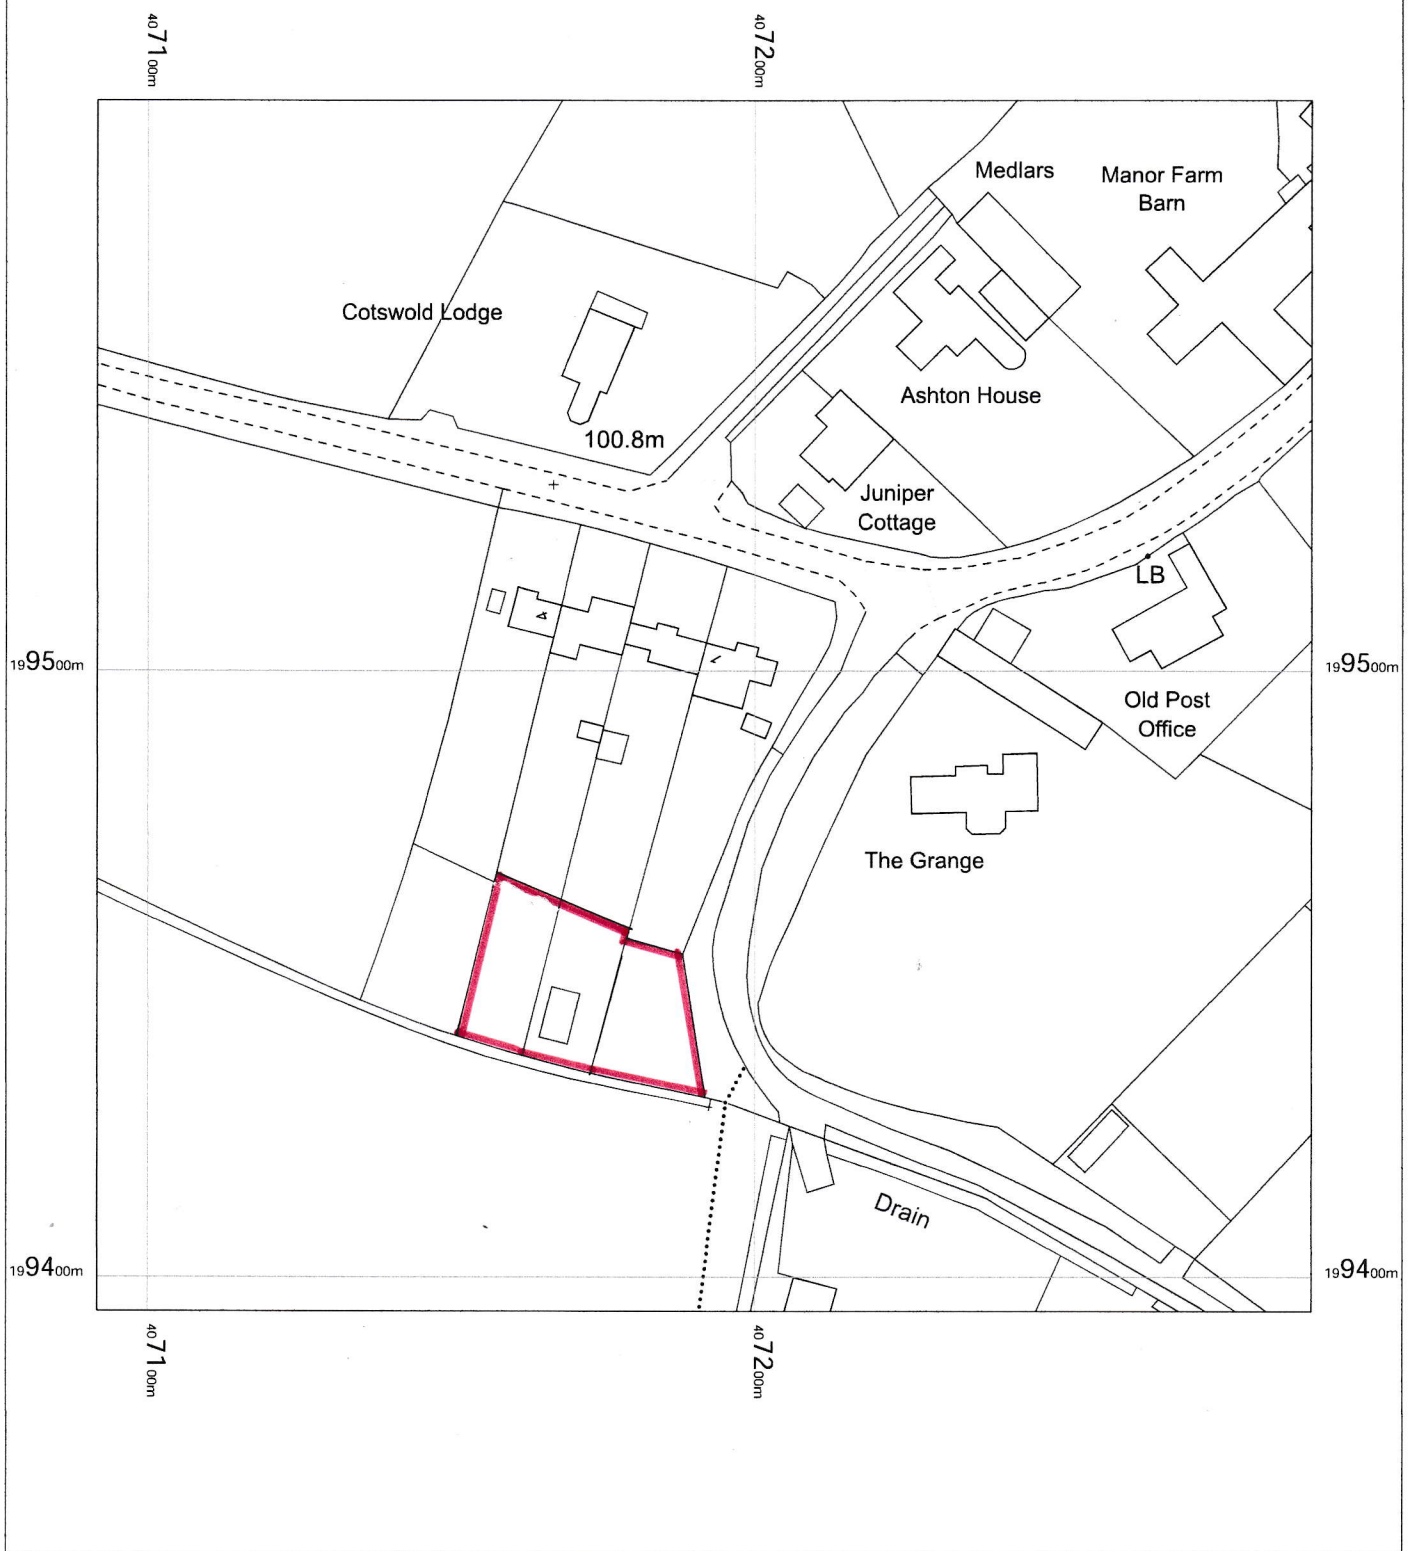

3 Corner Houses
Cirencester,
Driffield,
Gloucestershire
GL7 5QA

OS MasterMap 1250/2500/10000 scale
Wednesday, October 12, 2022, ID: MPMBL-01066130
www.planningapplicationmaps.co.uk

1:1250 scale print at A4, Centre: 407192 E, 199494 N

©Crown Copyright Ordnance Survey. Licence no. 100051661

