
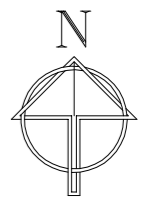



Location Plan

Scale 1:1250

Crown Copyright Reserved
Streetwise
License No. 100047474

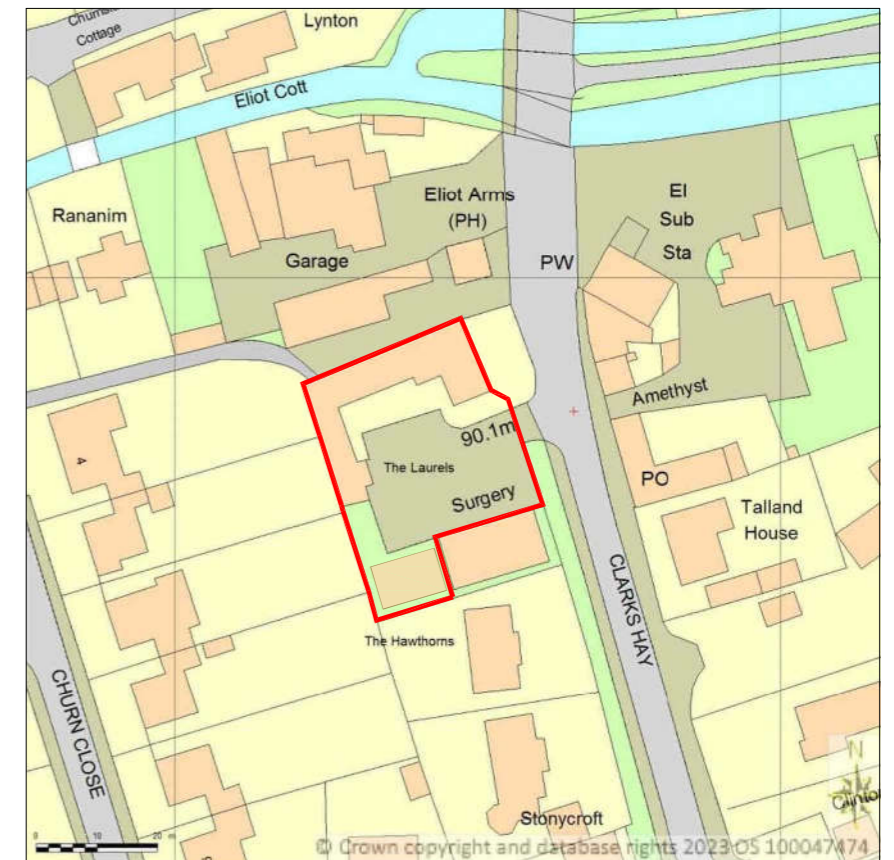

Title: Location/Block Plans			The Laurels Clarks Hay South Cerney GL75UA
Drg. No.: TL 3-1	Filename: TL-3	Scale: 1:500 /1250@A3	
Issued for: Planning	Date: 17.01.24	Client: Steve Perry	
Drawn by: Charles Board	Journeyman Draughting + Design 33 Lyefield Rd. West Cheltenham Glos. GL53 8EZ T: 01242 524206 M: 07811 739727 E: charlesboard@hotmail.co.uk		