



Measured

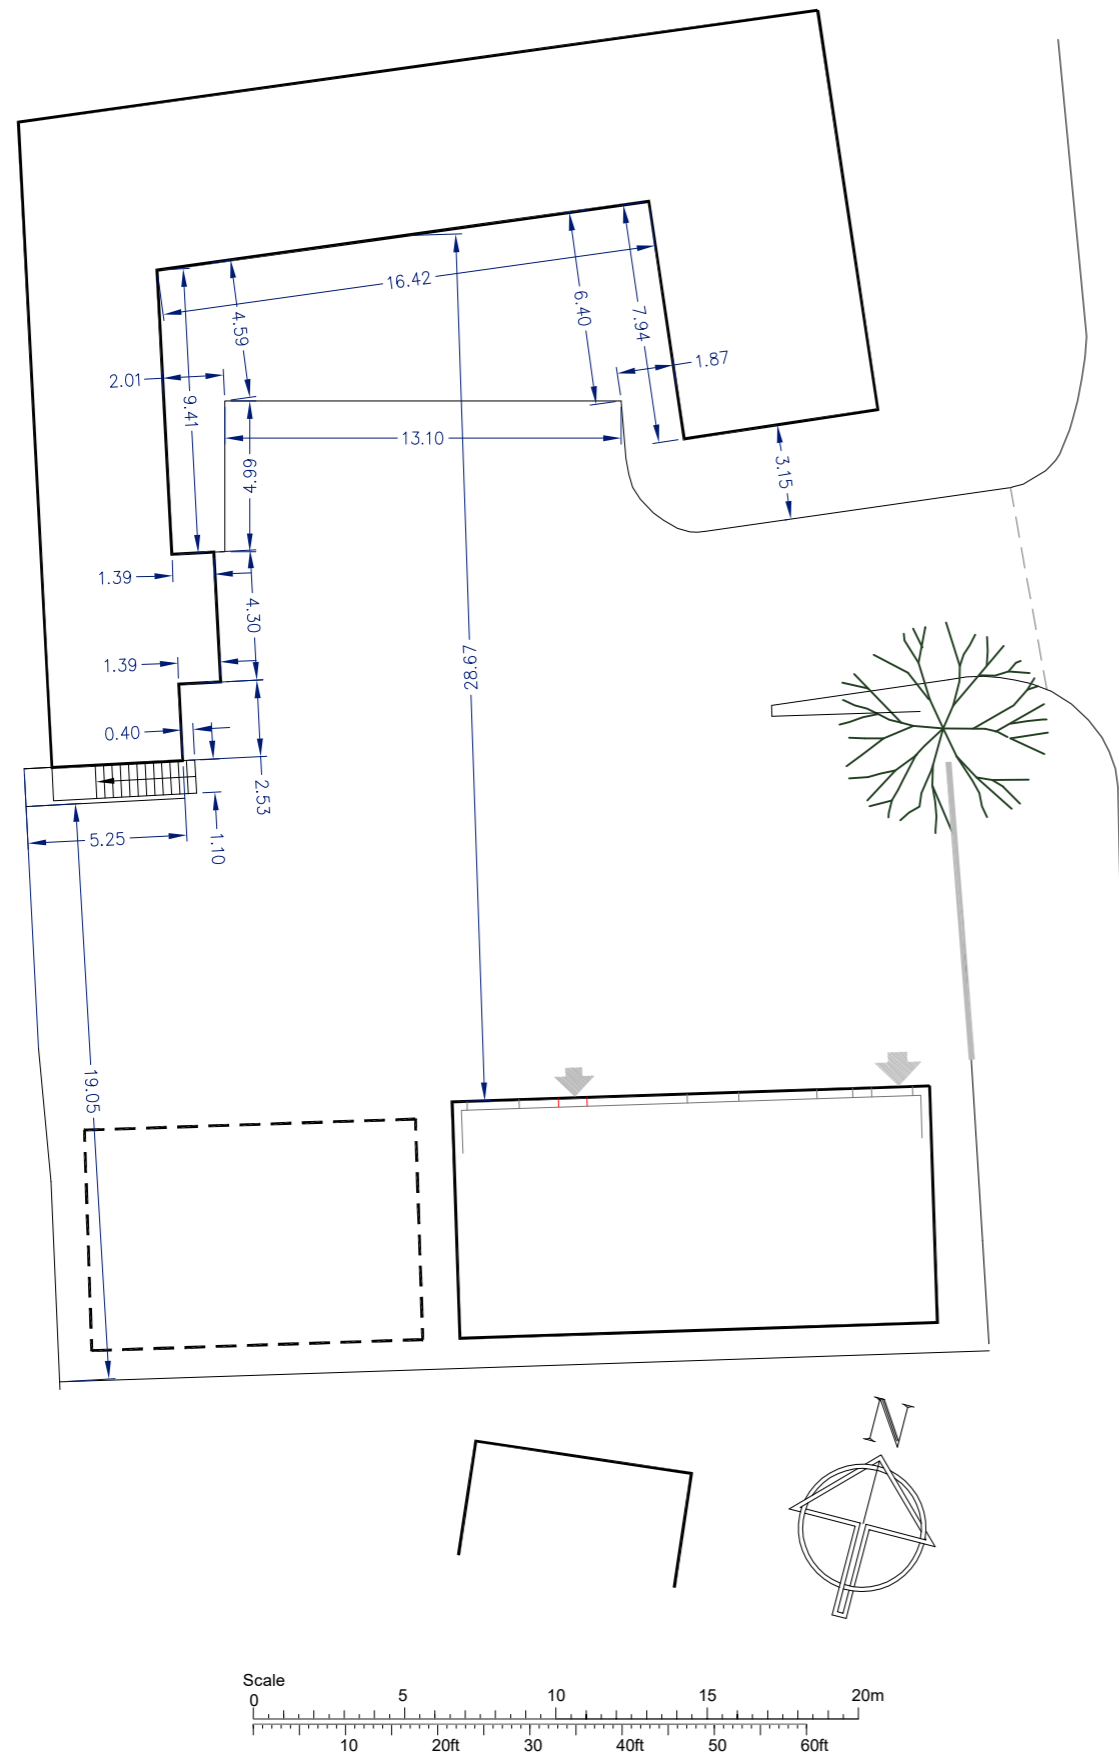

Proposed

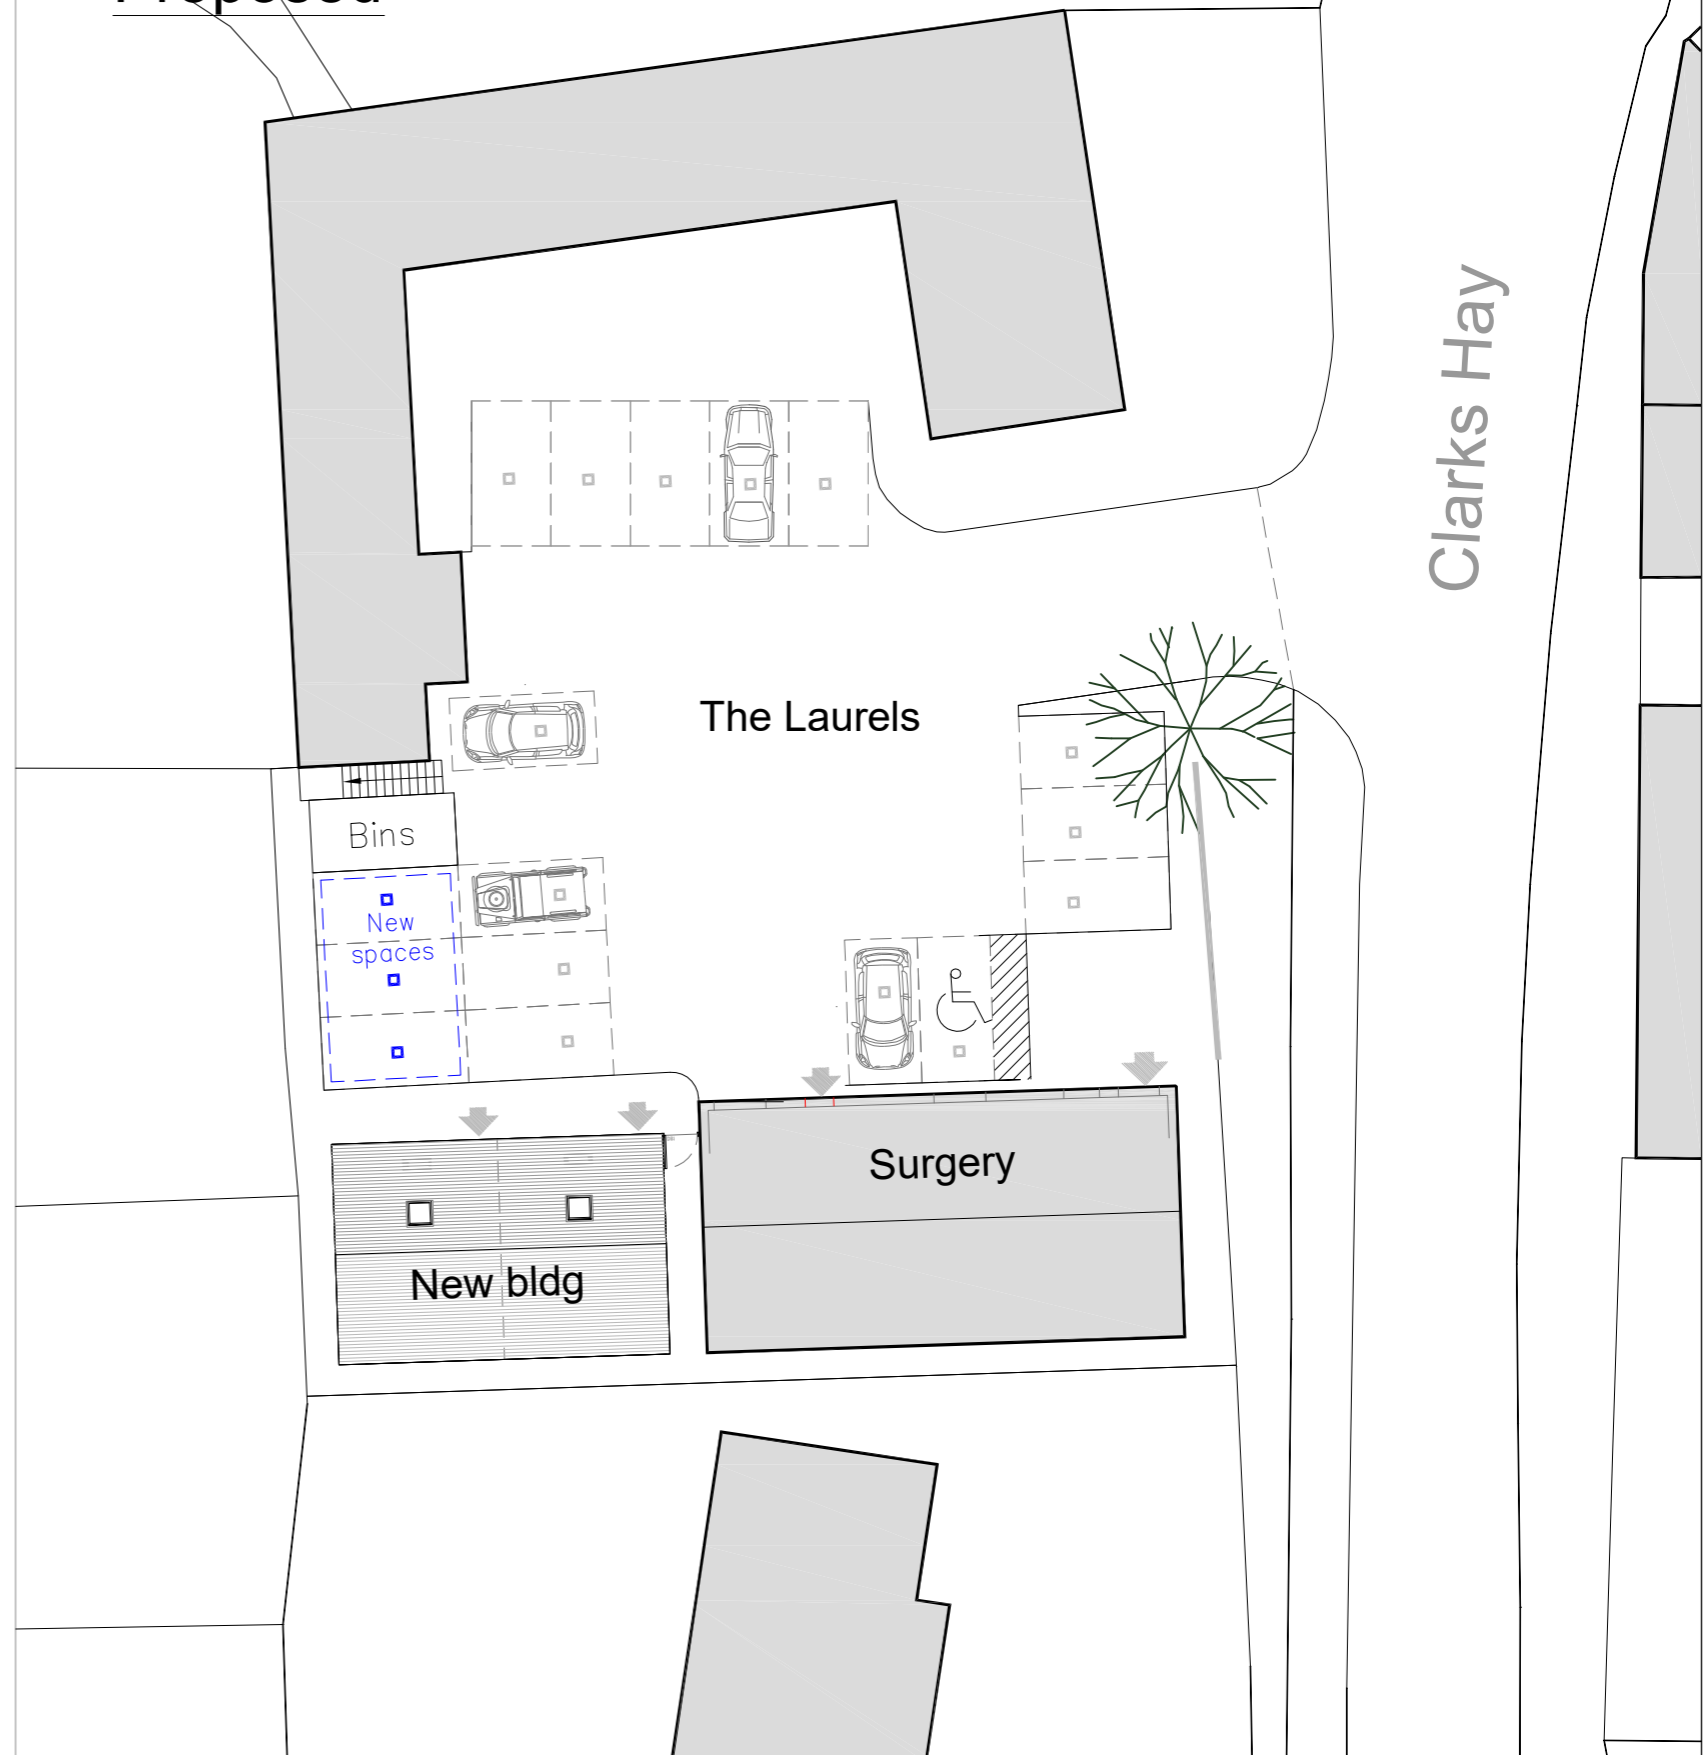

- NOTES:
1. Do not scale this drawing.
 2. Contractor to check all dimensions on site and report any errors before commencing construction.
 3. This drawing to be read in conjunction with all other relevant drawings and specifications.

Title: Parking/Site Layout		Drg. No.: TL 3-2	Filename: TL-3	Client: Steve Perry
Scale: 1:250@A3	Date: 17.01.24	Issued for: Planning	Drawn by: Charles Board	
The Laurels Clarks Hay South Cerney GL75UA			Journeyman Draughting + Design 33 Lyefield Rd. West Cheltenham Glos. GL53 8EZ T: 01242 524206 M: 07811 739727 E: charlesboard@hotmail.co.uk	

