



Section A-A

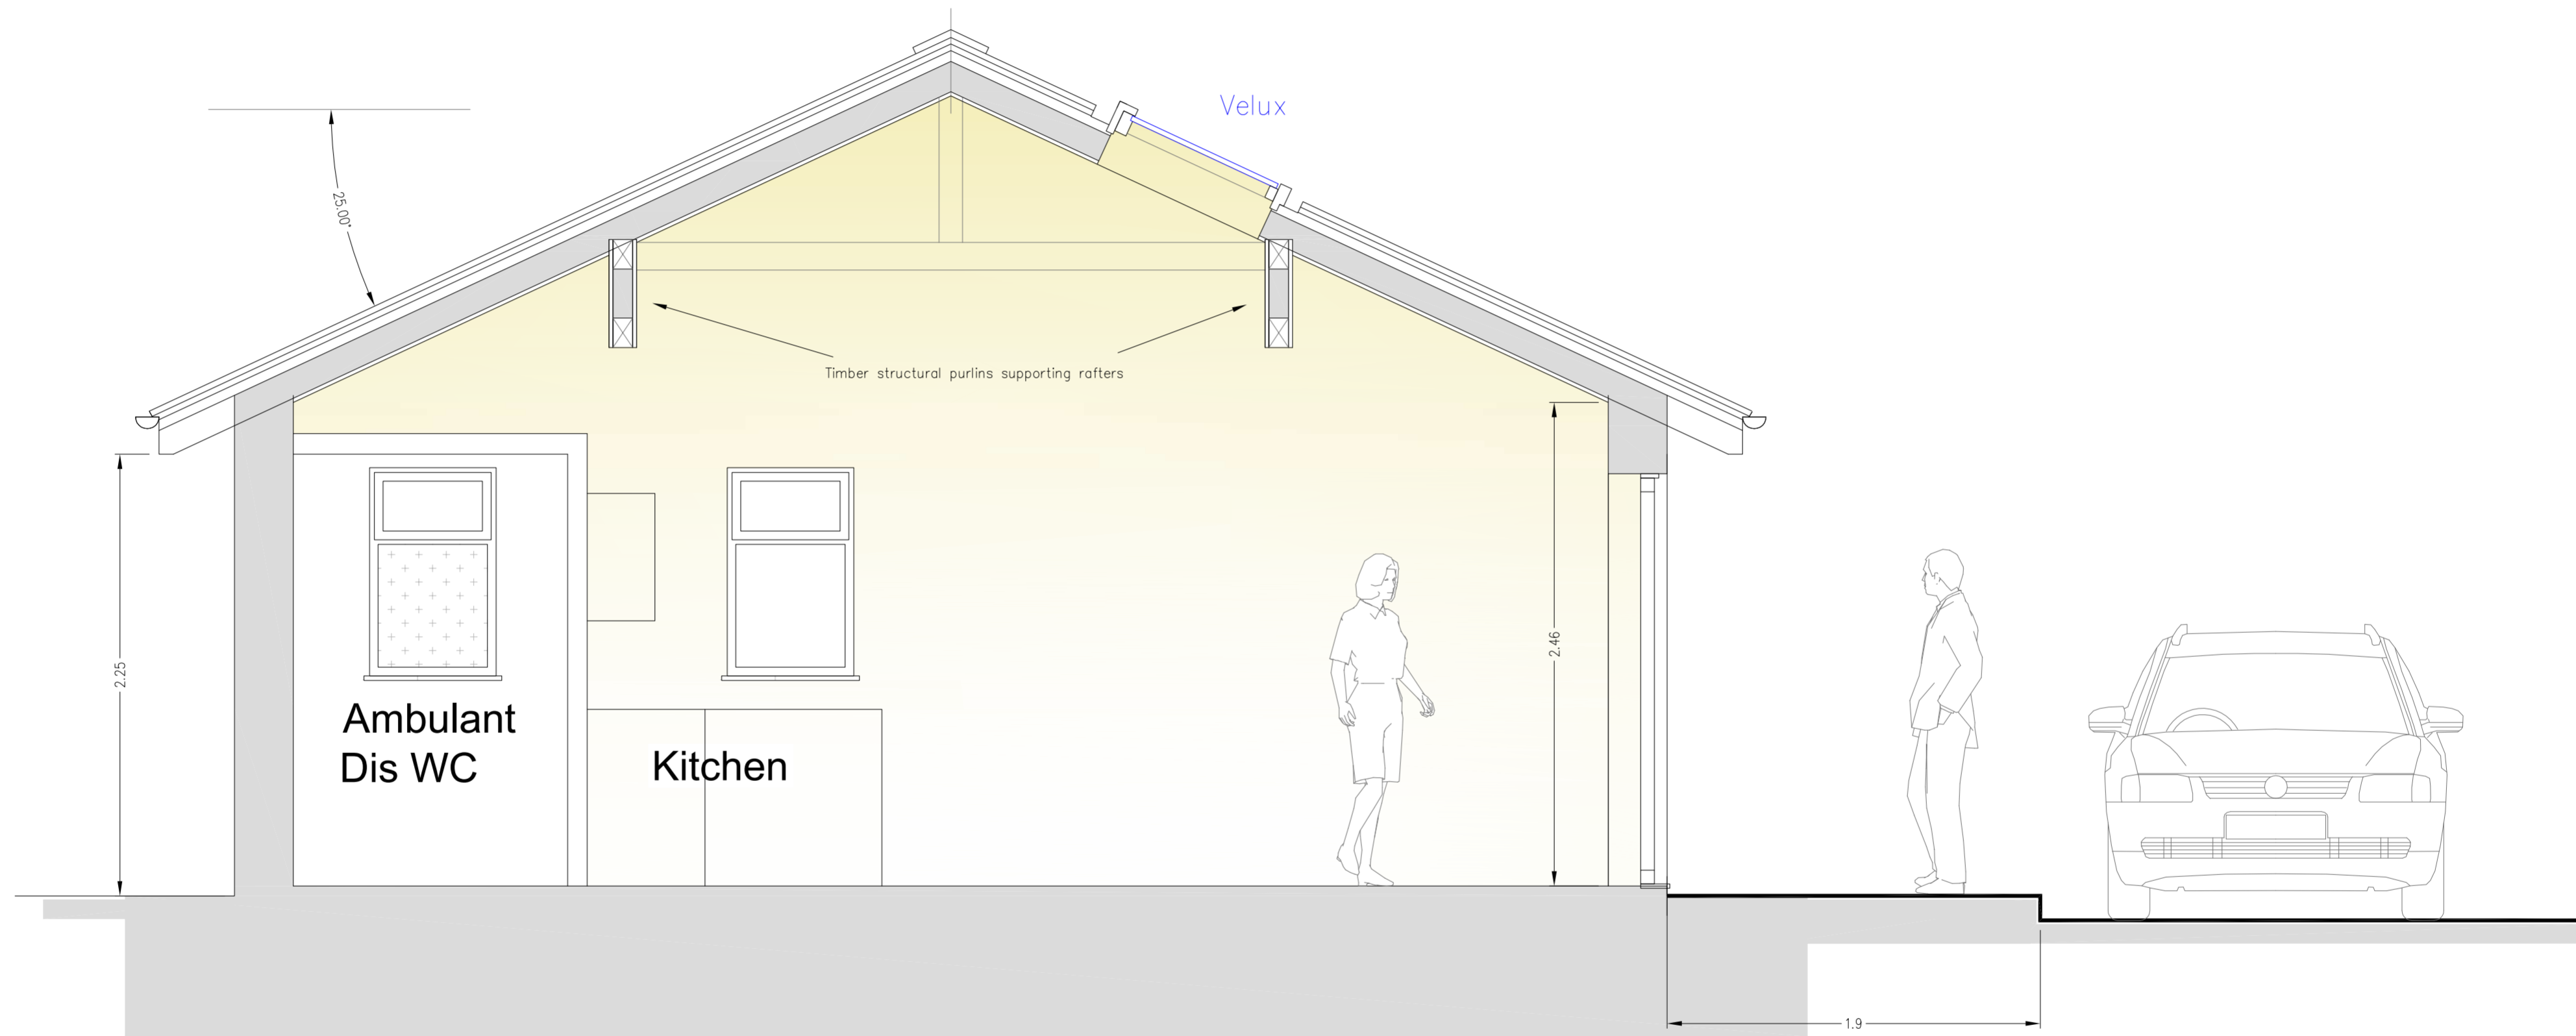

NOTES:
 1. Do not scale this drawing.
 2. Contractor to check all dimensions on site and report any errors before commencing construction.
 3. This drawing to be read in conjunction with all other relevant drawings and specifications.

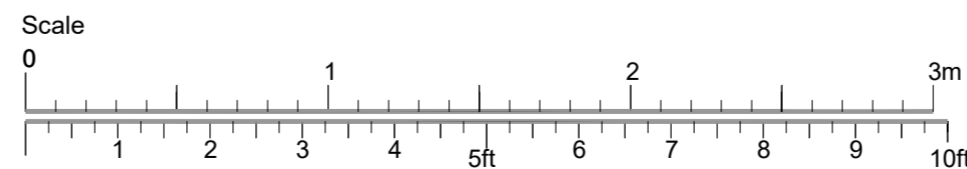

Title: Cross Section		Dwg. No.: TL 3-5	Filename: TL-3	Client: Steve Perry
Scale: 1:25@A3	Date: 17.01.24	Issued for: Planning	Drawn by: Charles Board	
The Laurels Clarks Hay South Cerney GL75UA		Client: Journeyman Draughting + Design 33 Lye field Rd. West Cheltenham Glos GL50 2EF T: 01242 524206 M: 07811 739727 E: charlesboard@jmdesign.co.uk		

