


rev	date	description
-	-	-

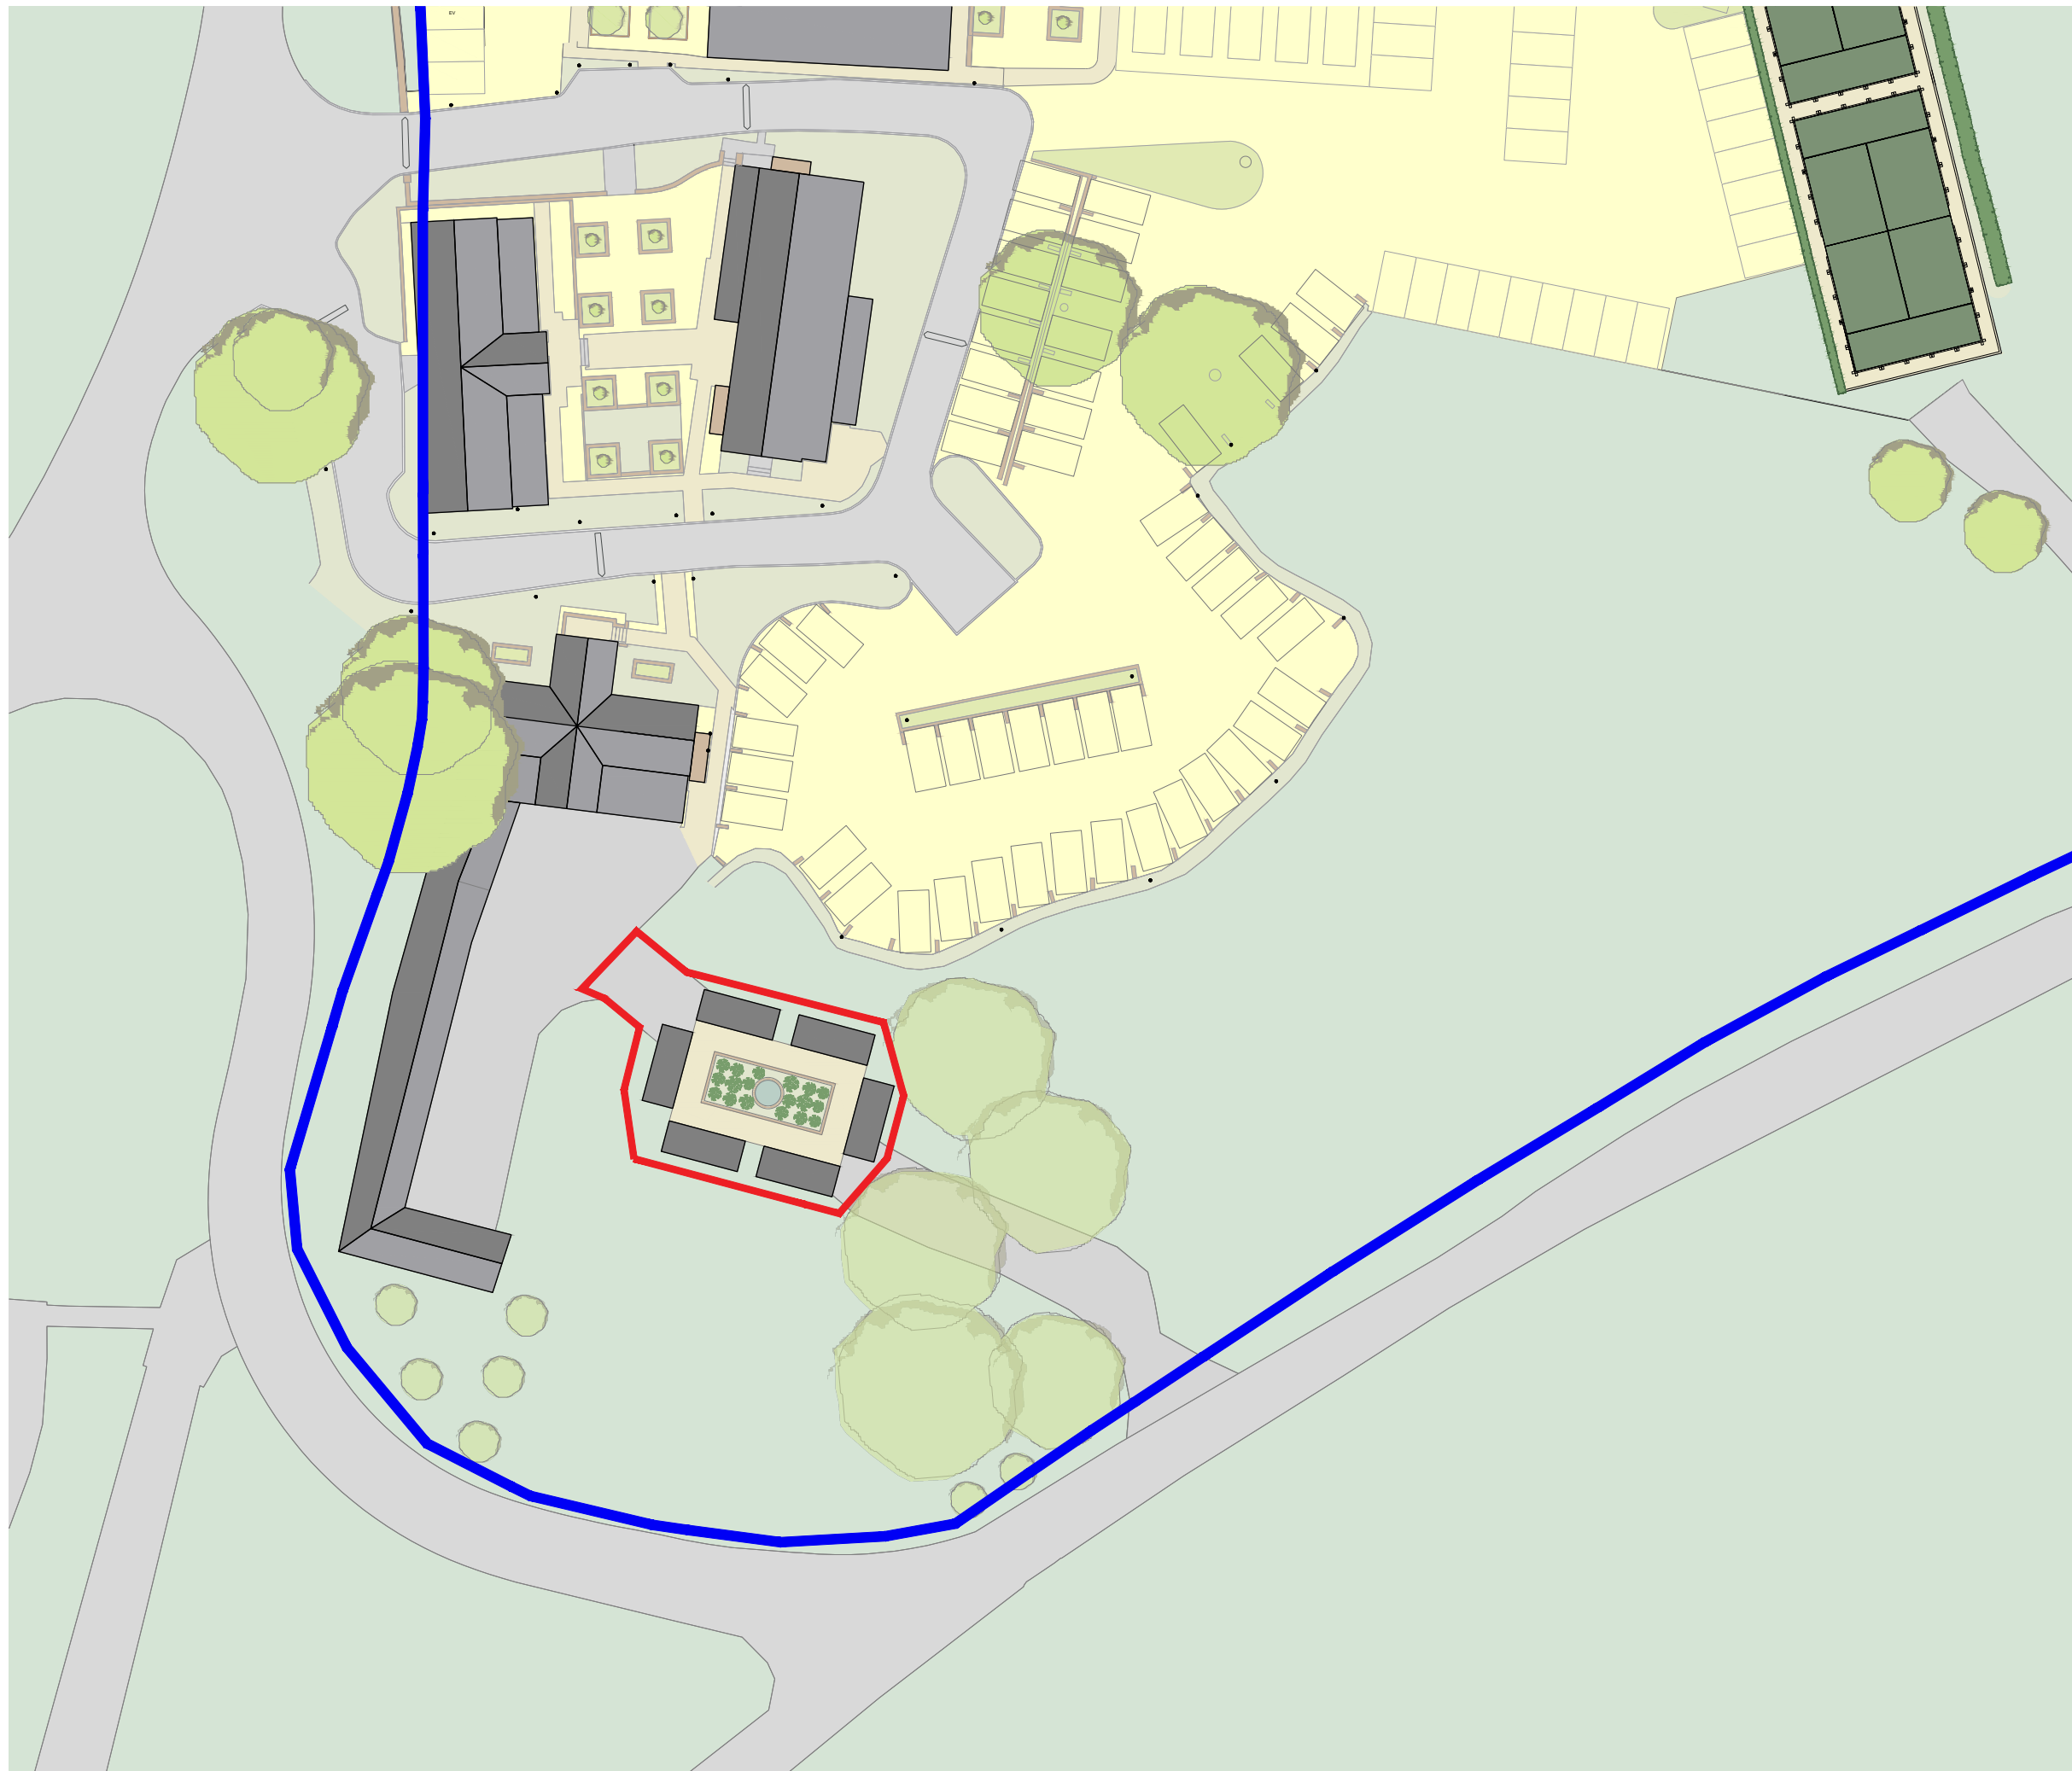

Planning ■ Design ■ Development

contact	address
tel: 01242 898368	The Stables, Manor Farm Courtyard
email: info@brodieplanning.co.uk	Southam Lane, Southam,
web: www.brodieplanning.co.uk	Cheltenham, Glos, GL52 3PB.

client	ref:
Coombe End Estate	2003-02

project description
Full planning application for the siting of 6no. shepherds' huts and associated works

location
Elkstone Studios, Coombe End Estate,
Combend Farm, Elkstone GL53 9PQ

title
Site Layout

drawing number	scale	date
2003-02-003	1:1500 @ A3	Jan' 2023

status	revision
PLANNING	Ø

This drawing is the copyright of Brodie Planning Associates Ltd and should not be reproduced in whole/part or in any other manner unless having received written permission. **NOTES:** do not scale from this drawing (other than for planning purposes). please use figured dimensions only and report any discrepancies immediately. Planning drawings **must not** be used for construction or manufacturing purposes. Building regulations approval and other statutory consents (i.e. party wall agreements, build over/near notices, diversions/removal of utilities etc.) should be sought prior to construction where required. The client should become familiar with their duties under The Construction (Design & Management) Regulations (CDM 2015).

