

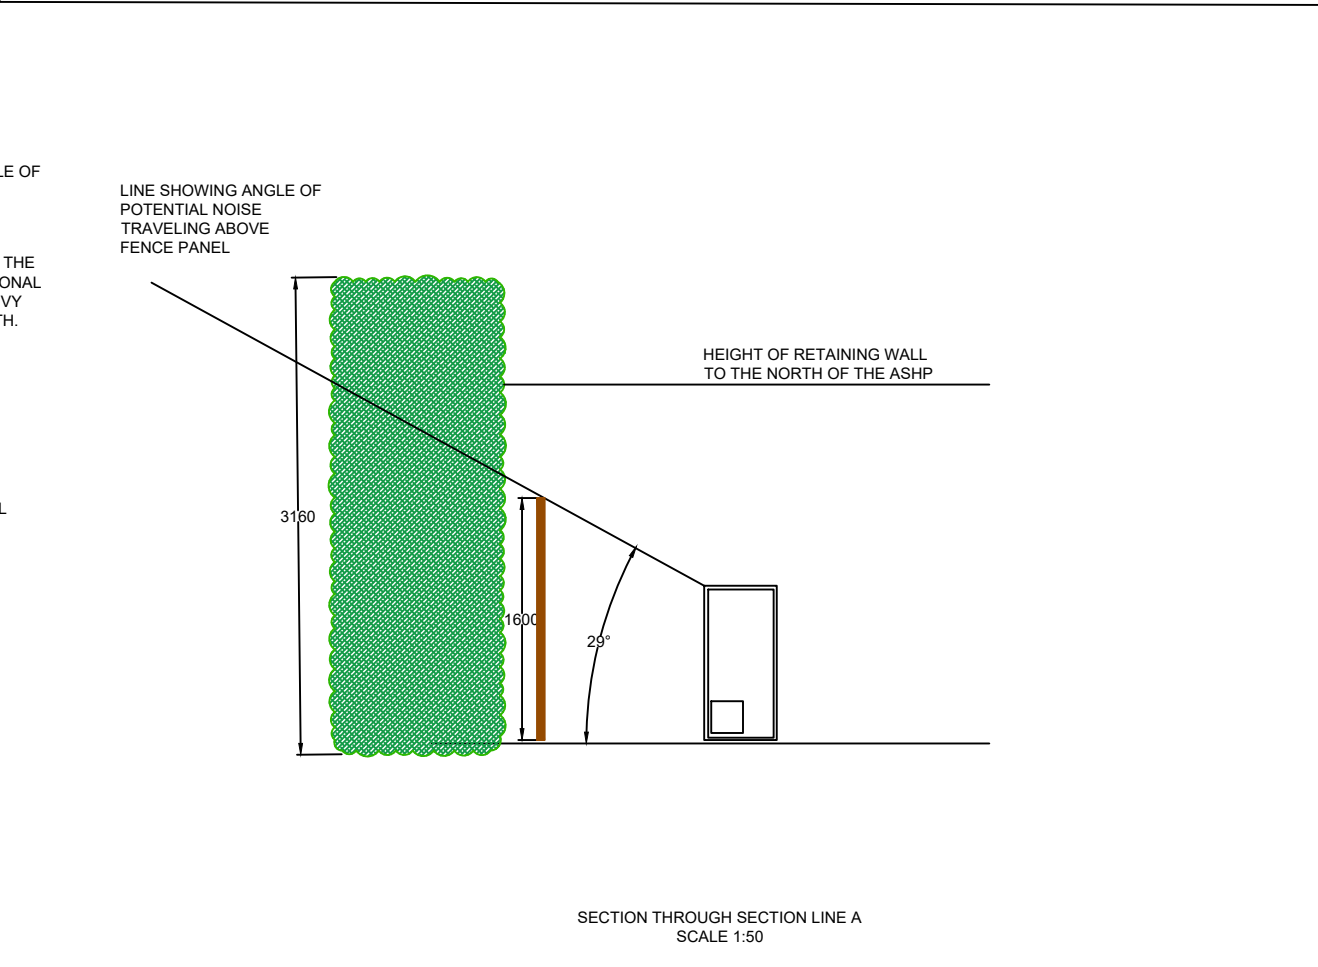
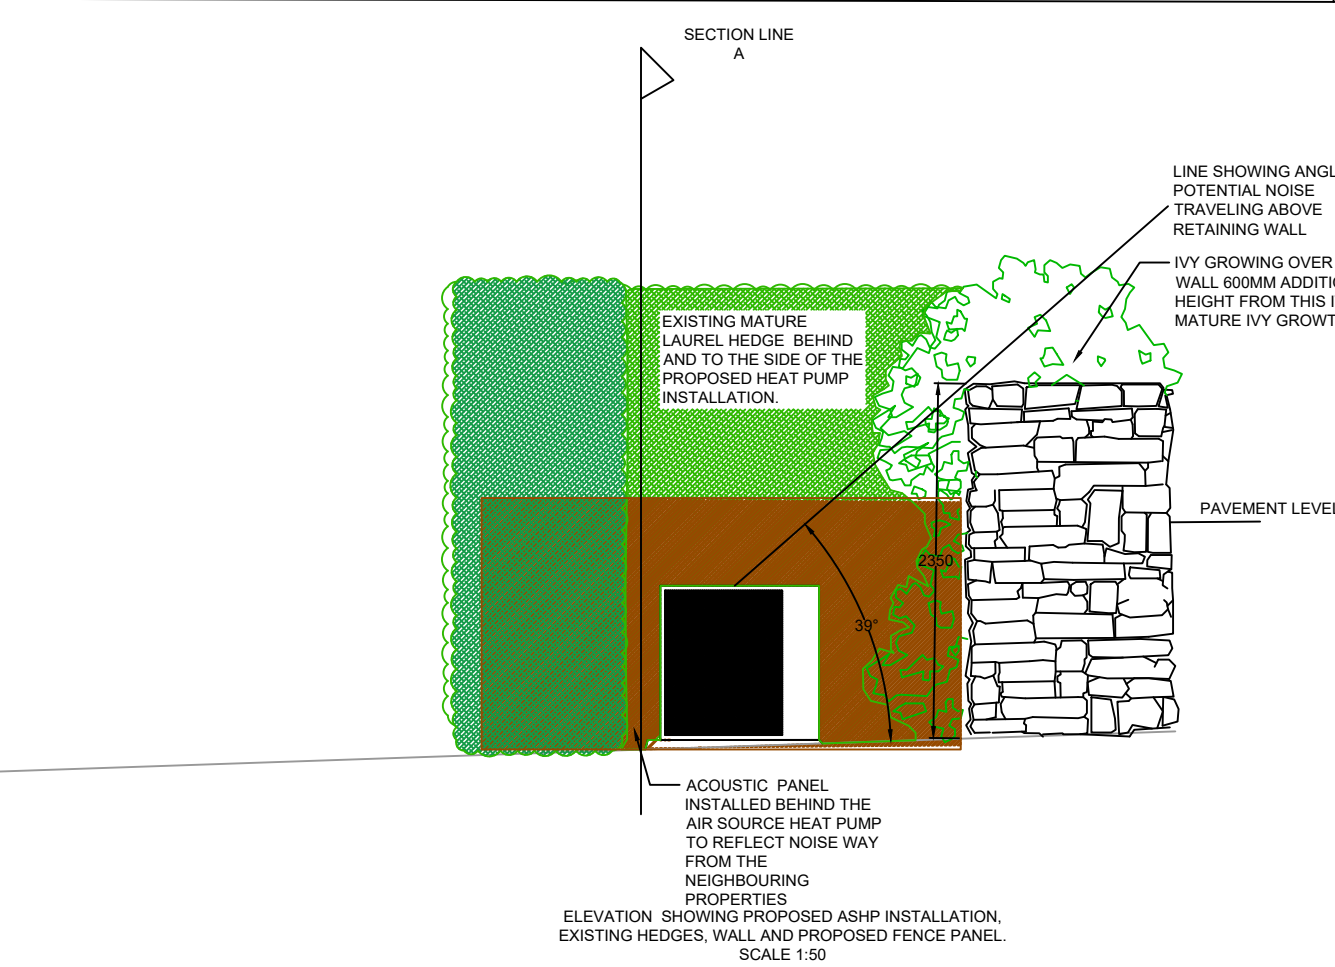


NOTES:

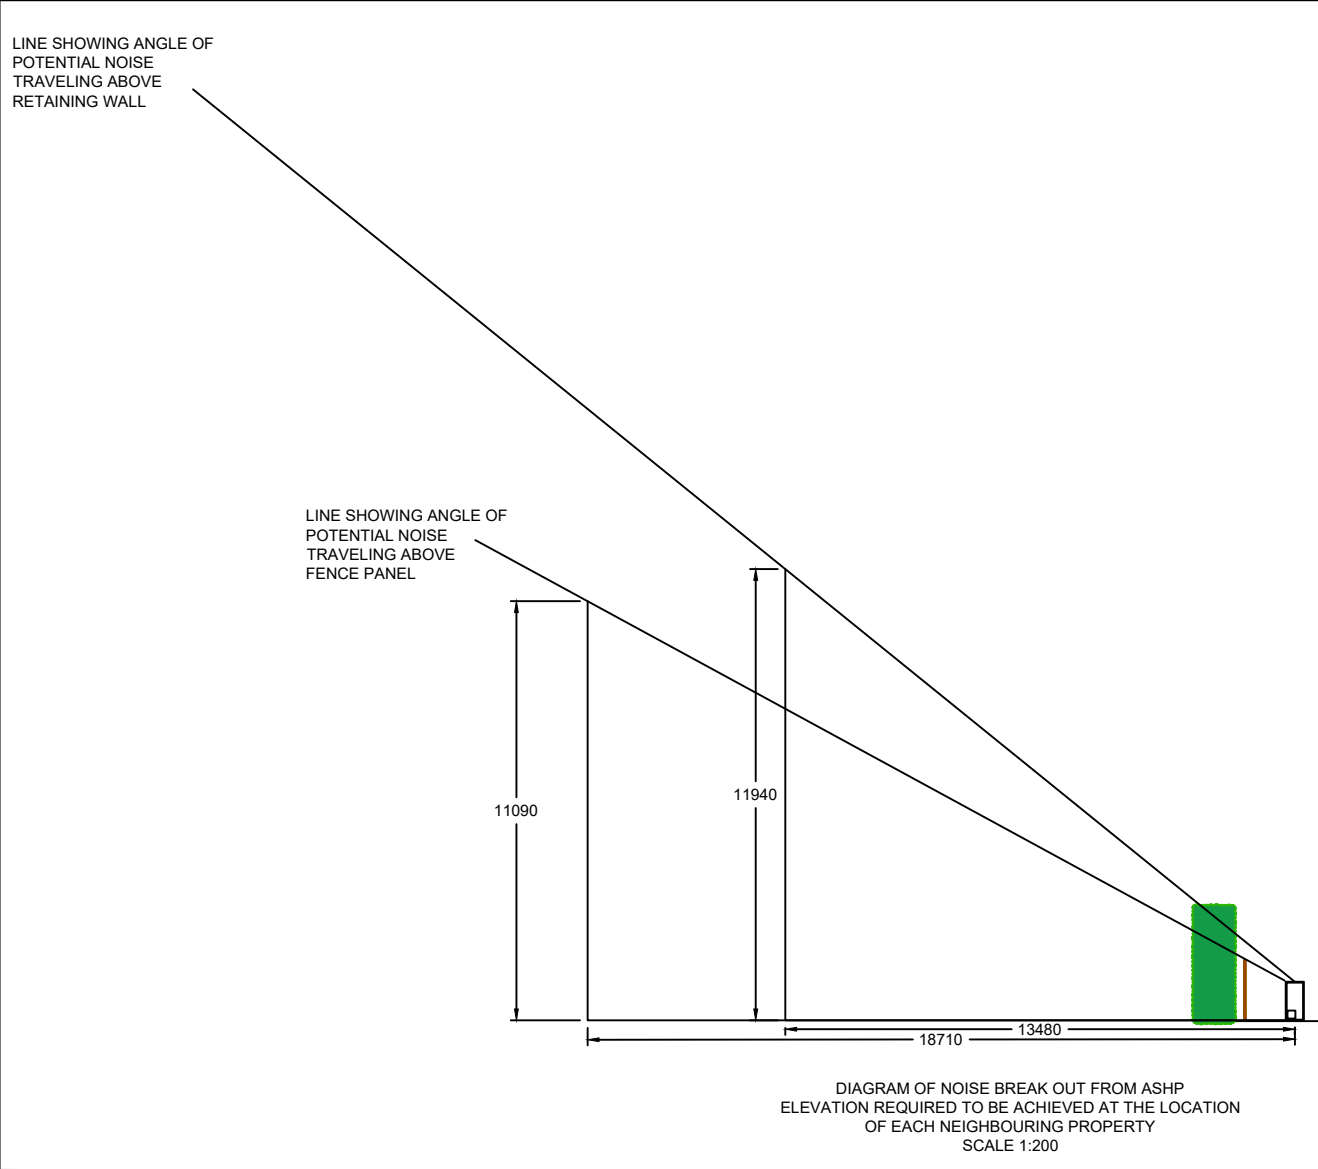

P2	16/05/2024	ACOUSTIC PANEL DETAIL UPDATED
P1	07/05/2024	PRELIMINARY ISSUE
Rev.	Date	Description

Status
PRELIMINARY ISSUE

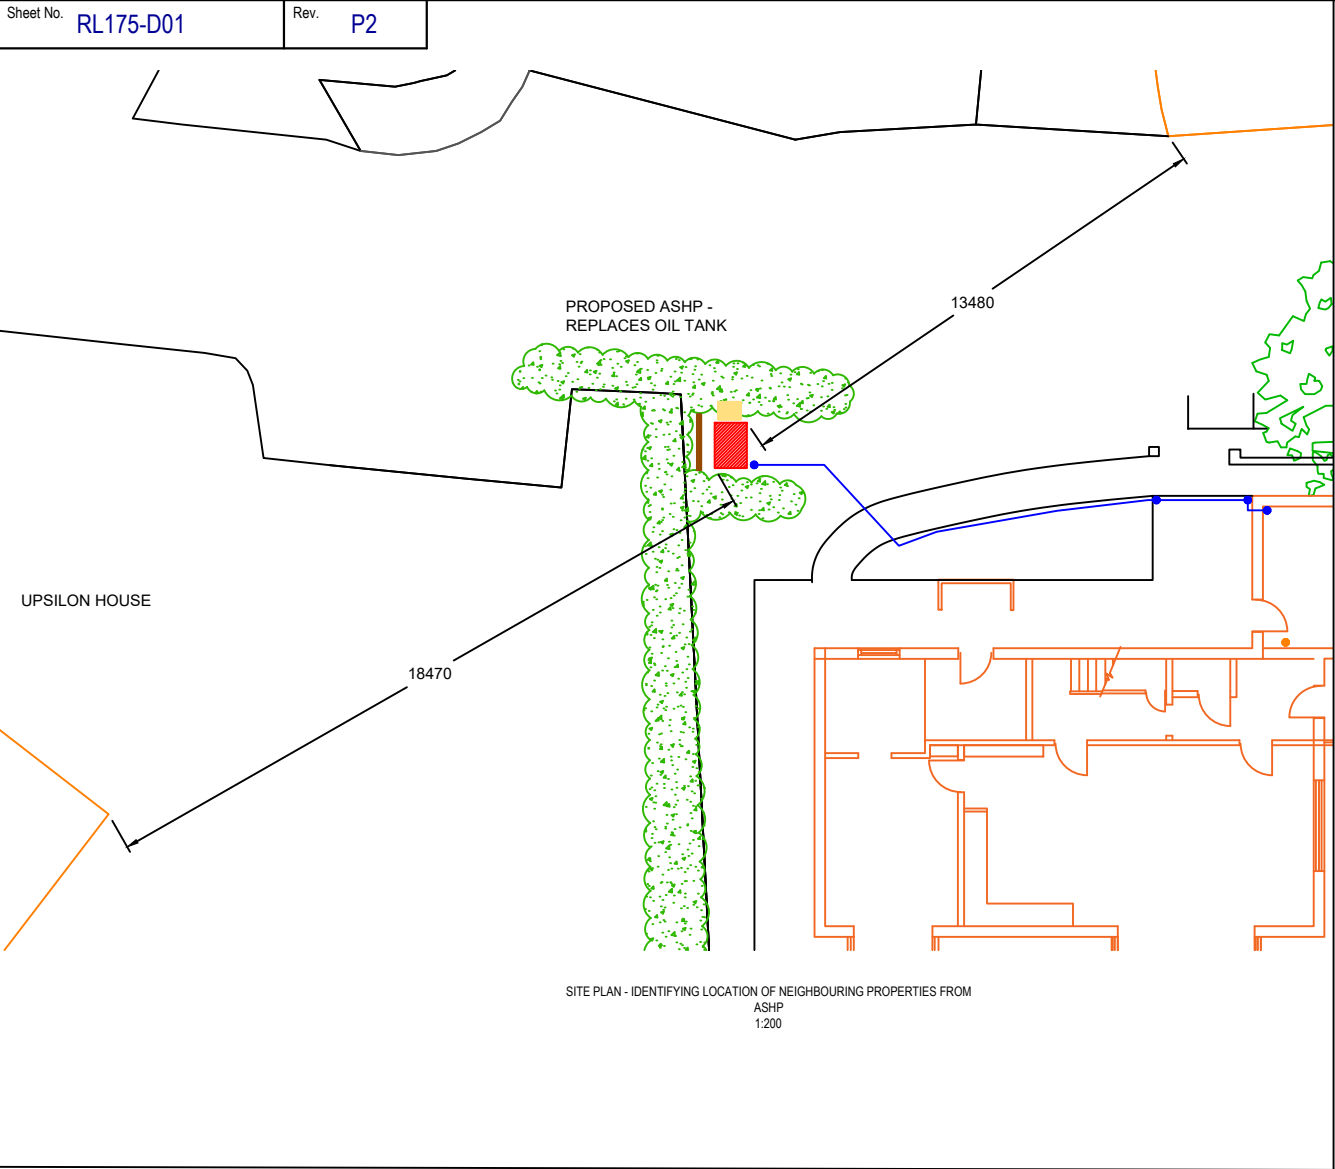

Project
**MR & MRS LEE
THE GREEN COTTAGE SOLAR AND ASHP**

Title
**ASHP INSTALLATION DETAILS
ELEVATIONS AND SECTIONS**

Project No. RL175-D02	Drawn GWT	Date 16/05/2024
Scale AS INDICATED	Drawing File	Checked ENG
Sheet No. RL175-D02	Rev. P2	