



Alterations and Extensions

Client Name: Mr and Mrs A Lathe
Drawing Name: Proposed Elevations

Site Address:
Wyck Cottage Wyck Rissington Cheltenham GL54 2PN

Print Size: A1
Project No.: 22_007
Drawing No.: 0060

Status: Planning
Revision: O

Drawing Scale:
1:5 = 0.25m
1:10 = 0.5m
1:20 = 1.0m
1:25 = 1.25m
1:50 = 2.5m
1:100 = 5.0m
1:200 = 10.0m
1:250 = 12.5m
1:500 = 25.0m
1:1000 = 50.0m
1:1250 = 62.5m
1:2500 = 125m

Check scale by measuring line above


Do not scale from this drawing. Refer to figured dimensions only. Drawing copyright of Ashleigh Clarke Architects Limited. Company registered in England and Wales | Company No. 12878847.

Change Manager:


Change	Description	By
CH-016	New rear extension design.	AC




05 Key Plan 1:1250

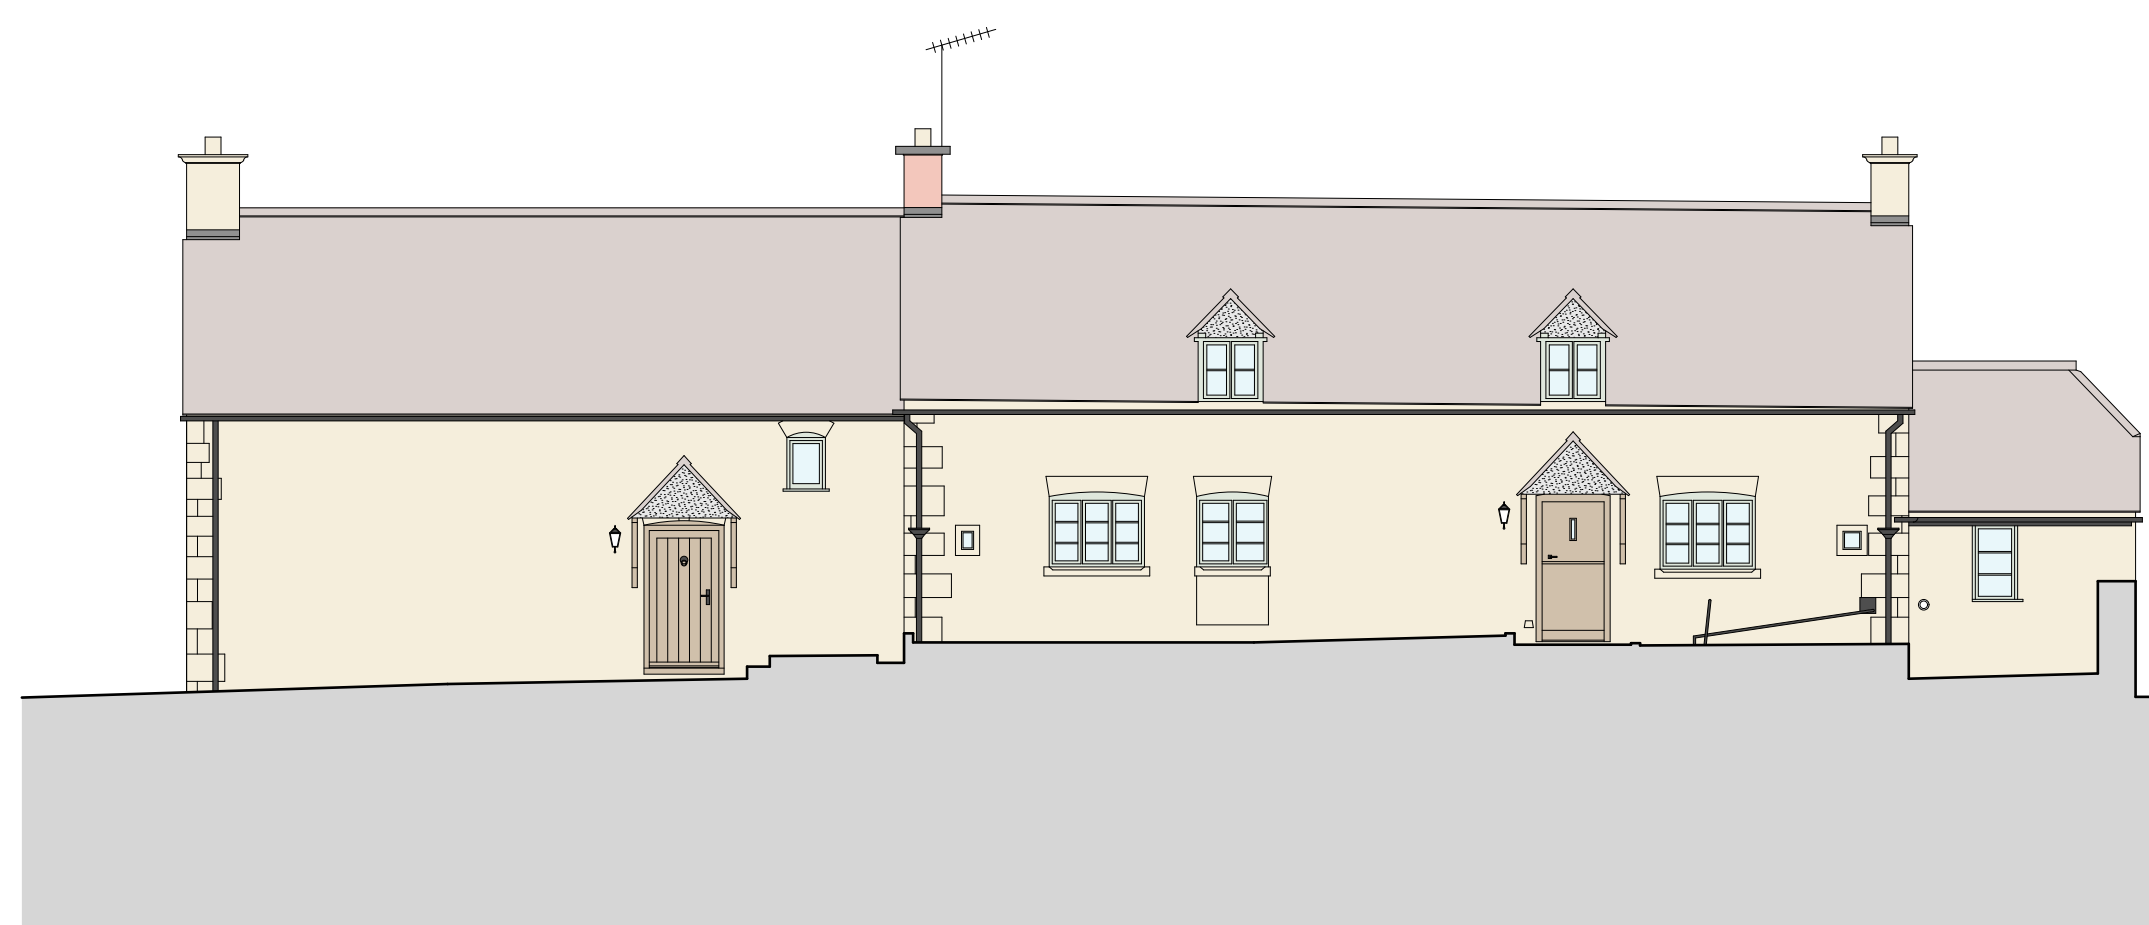


01 Proposed North-East (Front) Elevation 1:100

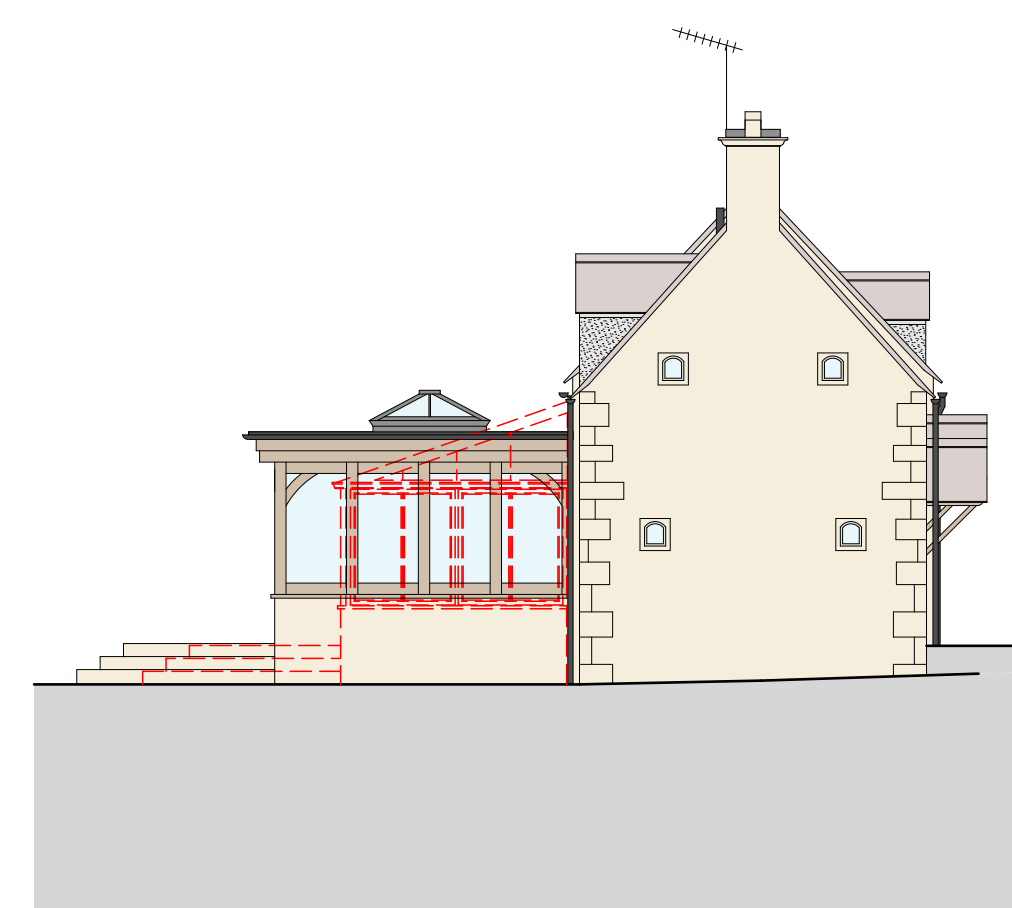

02 Proposed South-East (Side) Elevation 1:100

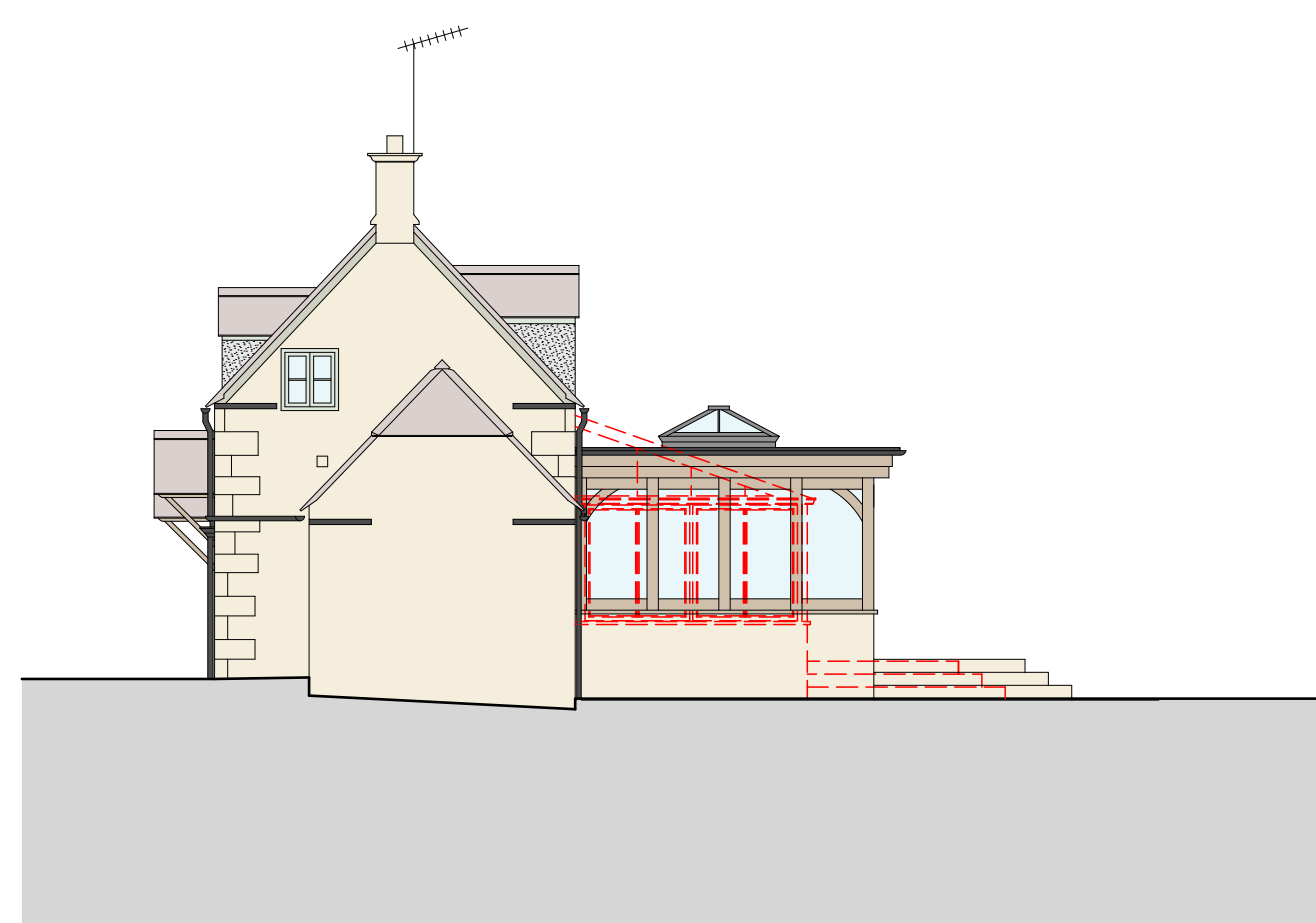

03 Proposed North-West (Side) Elevation 1:100

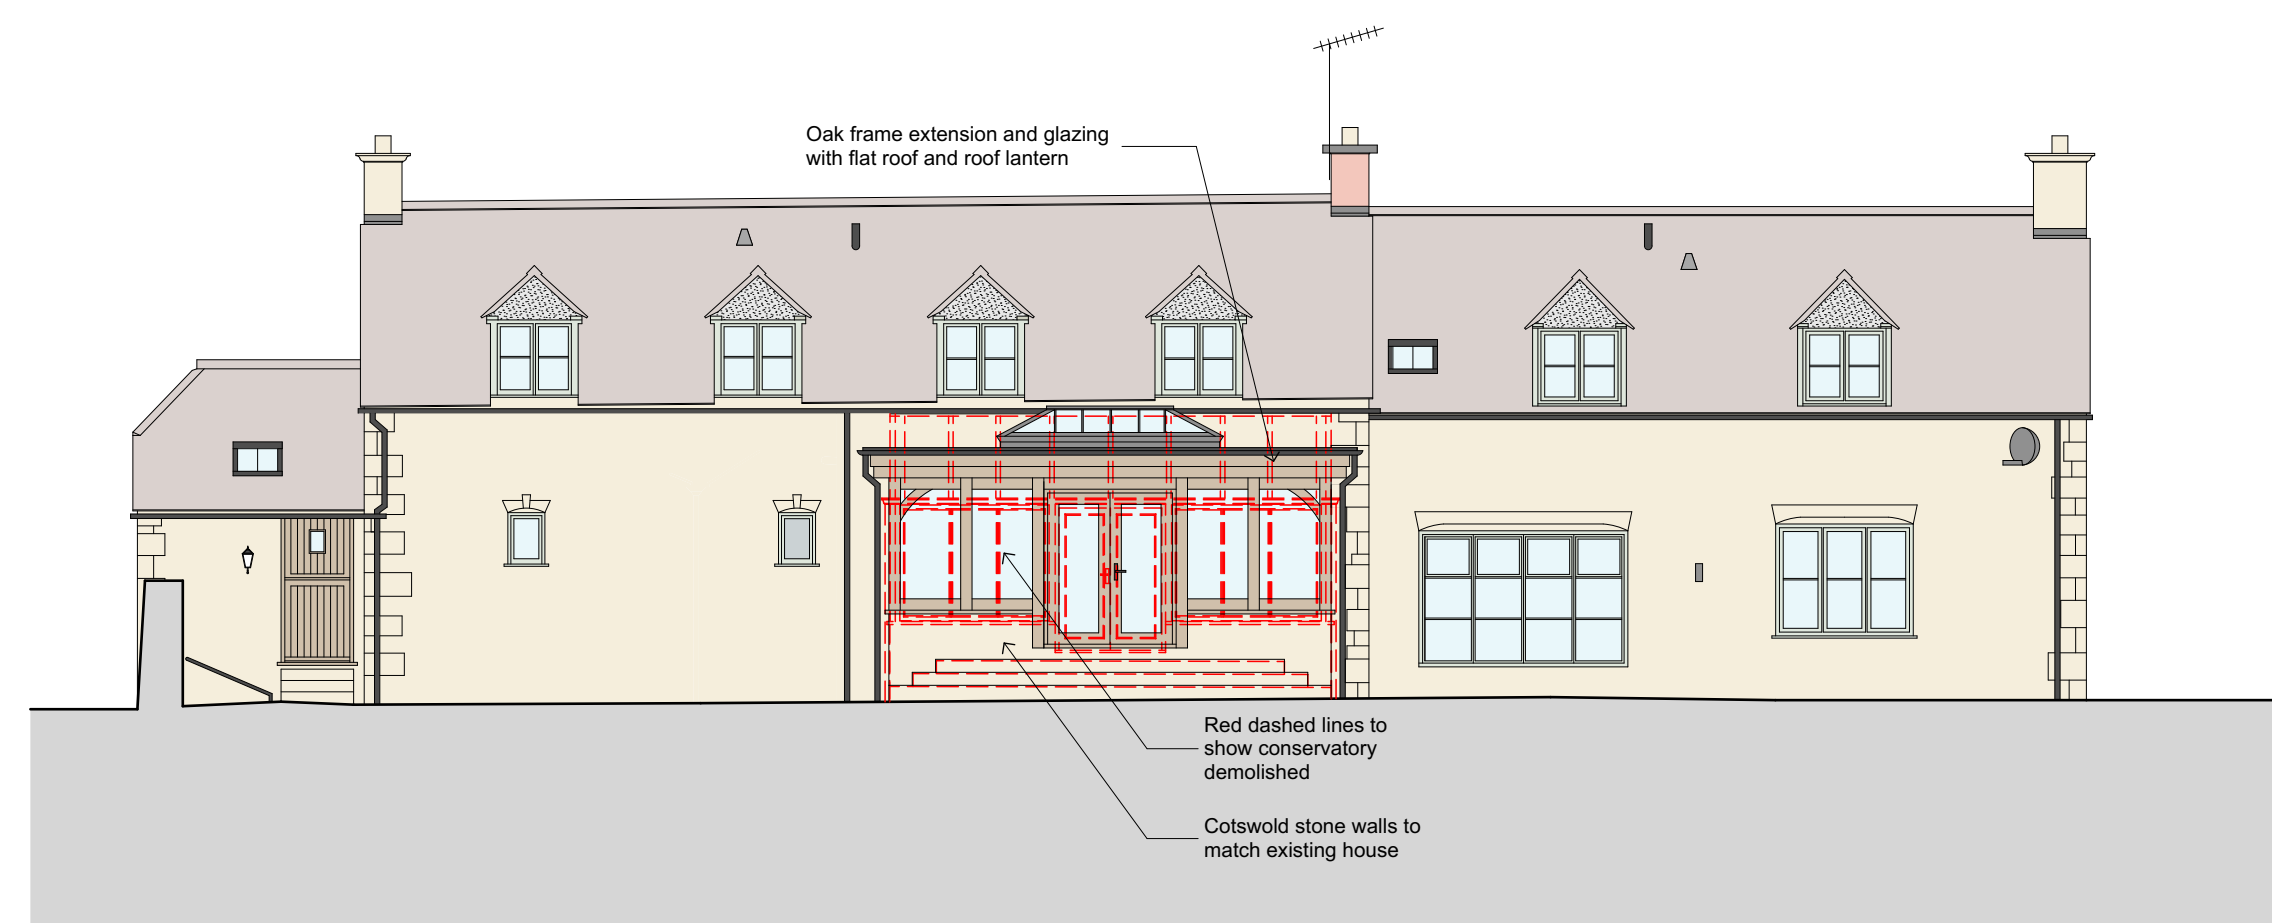

04 Proposed South-West (Rear) Elevation 1:100

Rev	Issue Status	Date	By	CHK
O	Planning	06/09/2023	AC	AC
N	Planning	24/04/2023	AC	AC
M	Planning	23/03/2023	AC	AC
L	Planning	16/03/2023	AC	AC
K	Planning	15/03/2023	AC	AC
J	Planning	15/03/2023	AC	AC
I	Planning	02/01/2023	AC	AC
H	Planning	26/12/2022	AC	AC
G	Planning	15/08/2022	AC	AC
F	Planning	12/08/2022	AC	AC
E	Planning	29/07/2022	AC	AC
D	Planning	26/07/2022	AC	AC
C	Planning	08/07/2022	AC	AC
B	Planning	05/07/2022	AC	AC
A	Planning	02/07/2022	AC	AC

Contact:
e. info@ashleighclarkearchitects.com
t. 01451 828 419
w. ashleighclarkearchitects.com

Office:
Cotswold Business Centre
2 A P Ellis Road
Upper Rissington
Cheltenham
GL54 2QB