


Do not scale this drawing for construction purposes. In all cases figured dimensions are to be followed. All dimensions to be checked on site before work commences.  
 © This drawing is the copyright of Solarsense UK Ltd and may not be reproduced in part or in whole without prior written permission

© Crown copyright and database rights 2024 Ordnance Survey

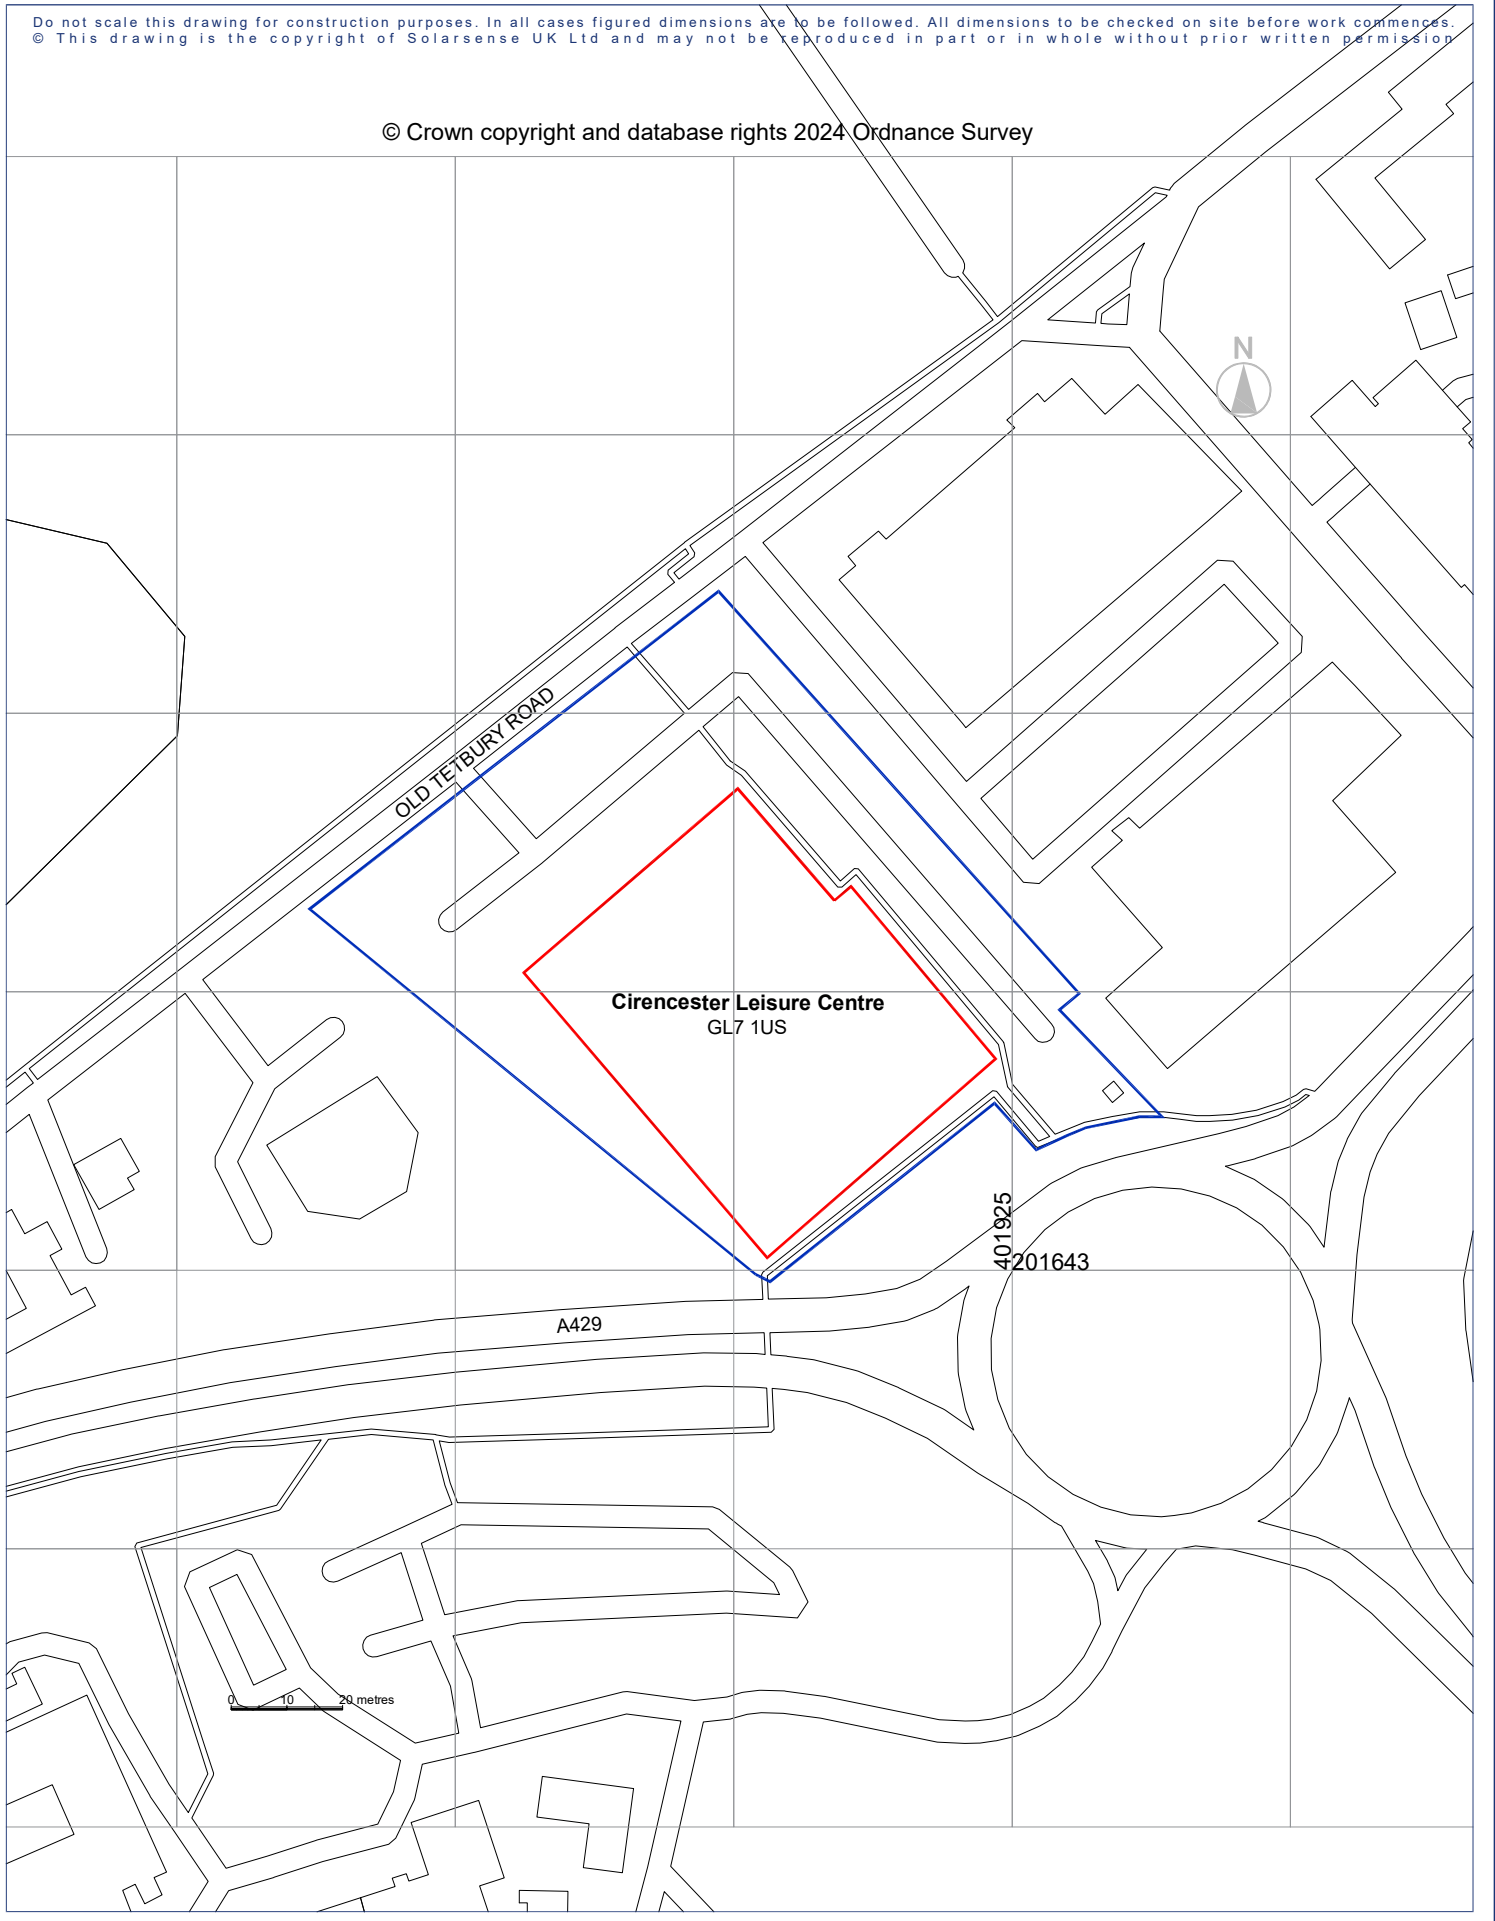

Client: <b>Cirencester Leisure Centre</b>
Project: <b>Cirencester Leisure Centre Roof Mounted Solar PV</b>
Drawing: <b>Site Location Plan</b>

Scale: <b>1:1250 @ A4</b>
Date: <b>June 2024</b>
Drawn by: <b>MV</b>
Checked by:
Revision: <b>A</b>
Drawing Number: <b>CBP/01</b>

Revision	Description	Date	Drawn



**Solarsense**

Solarsense UK Ltd  
 Unit 1A Tweed Road Ind Est, Clevedon, BS21 6RR  
 ☎ 01275 461800 ✉ info@solarsense-uk.com