




EAST ELEVATION

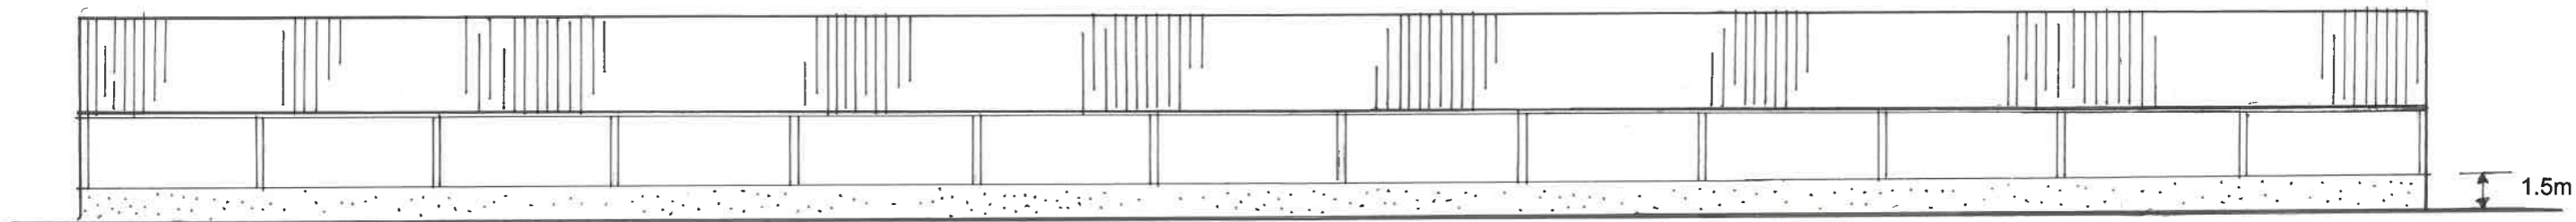


WEST ELEVATION

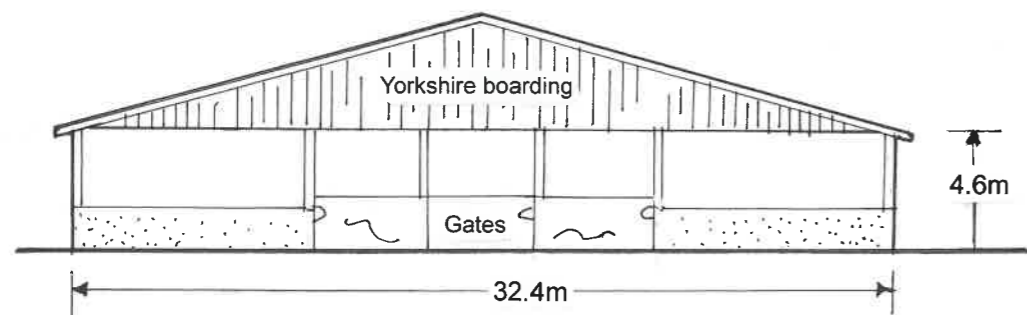

NORTH ELEVATION

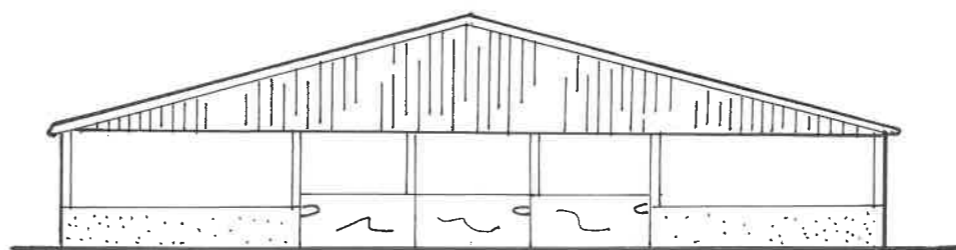

SOUTH ELEVATION

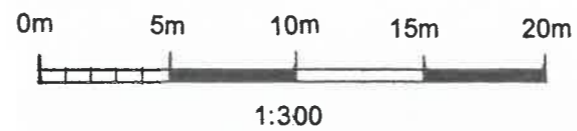

|   |                     |              |             |
|---|---------------------|--------------|-------------|
| <b>PLAN</b>   | KCC3255/04          |              |             |
| <b>TITLE</b>  | Proposed Elevations |              |             |
| <b>SITE</b>   | Manor Farm Dairy    |              |             |
| <b>CLIENT</b>   | Seb Clarke          |              |             |
| <b>NUMBER</b>   | KCC3255/04 08/24cb  |              |             |
| <b>DATE</b>   | August 2024         | <b>SCALE</b> | 1:300 at A3 |
| KERNON COUNTRYSIDE CONSULTANTS LTD<br>Greenacres Barn, Purton Stoke, Swindon SN5 4LL<br>Tel 01793 771333 Email <a href="mailto:info@kernon.co.uk">info@kernon.co.uk</a> |                     |              |             |