


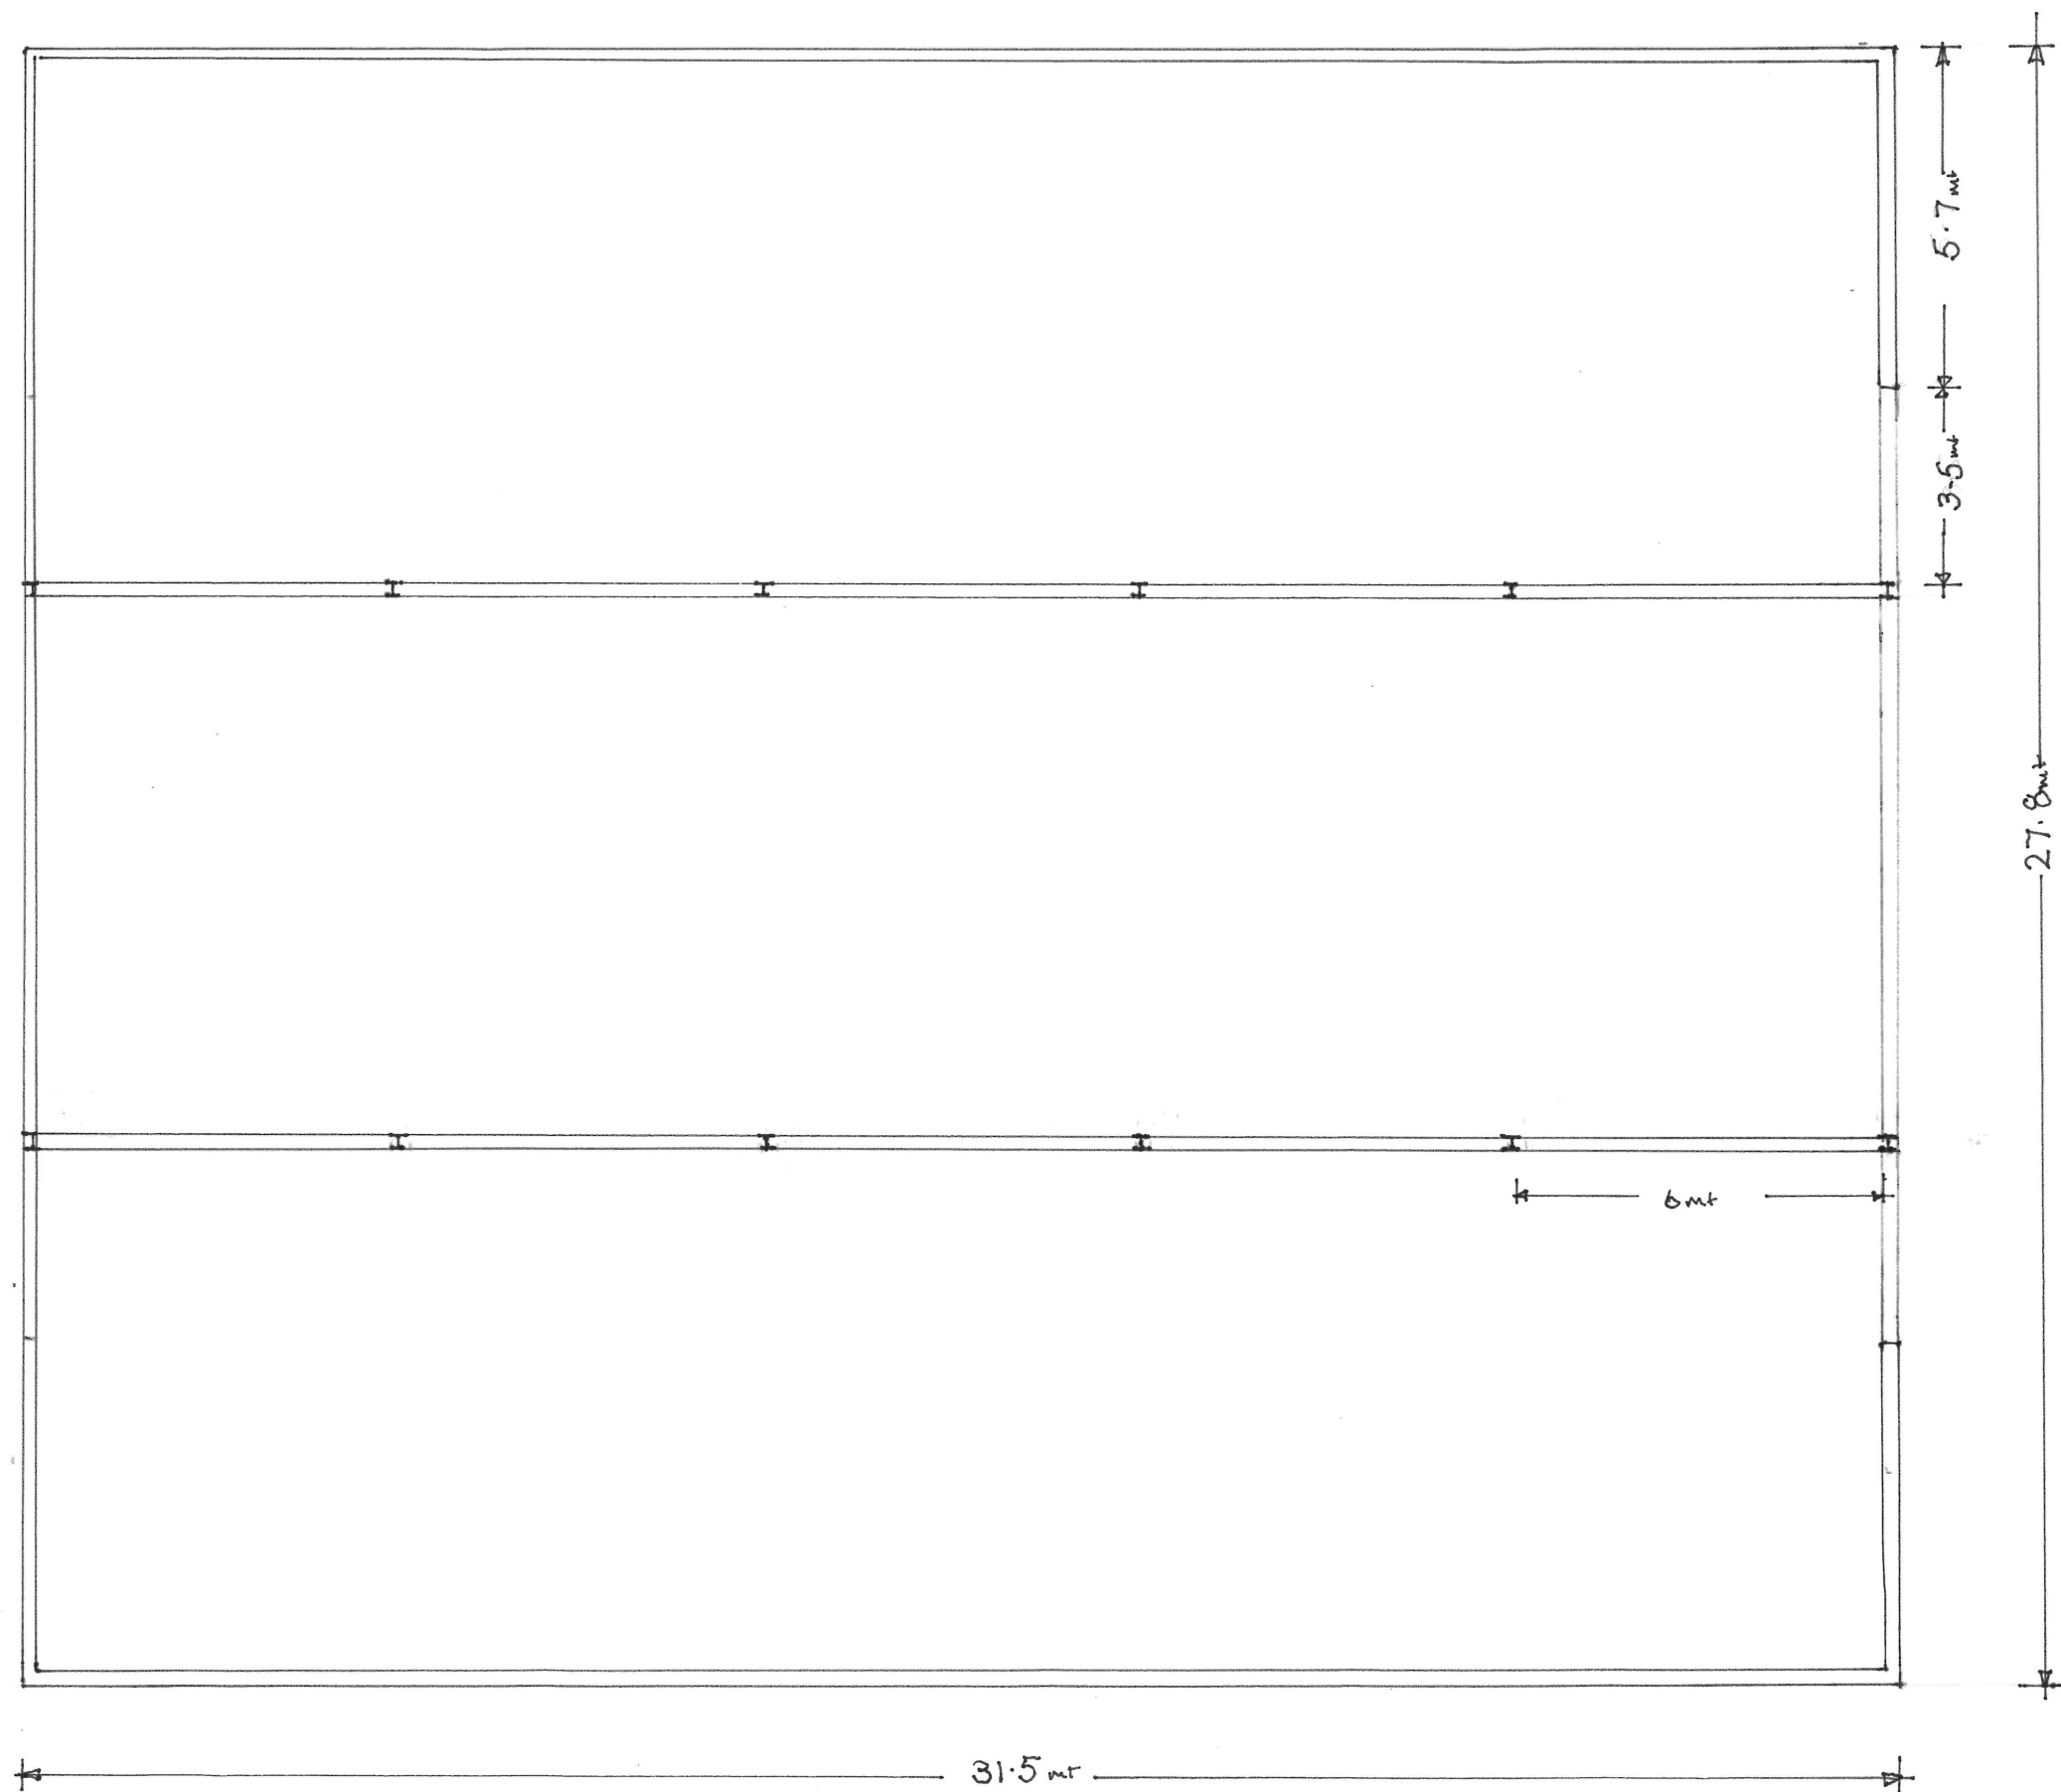

PLAN OF EXISTING BARN

Scale 1-1250