


Internal Floor Plan

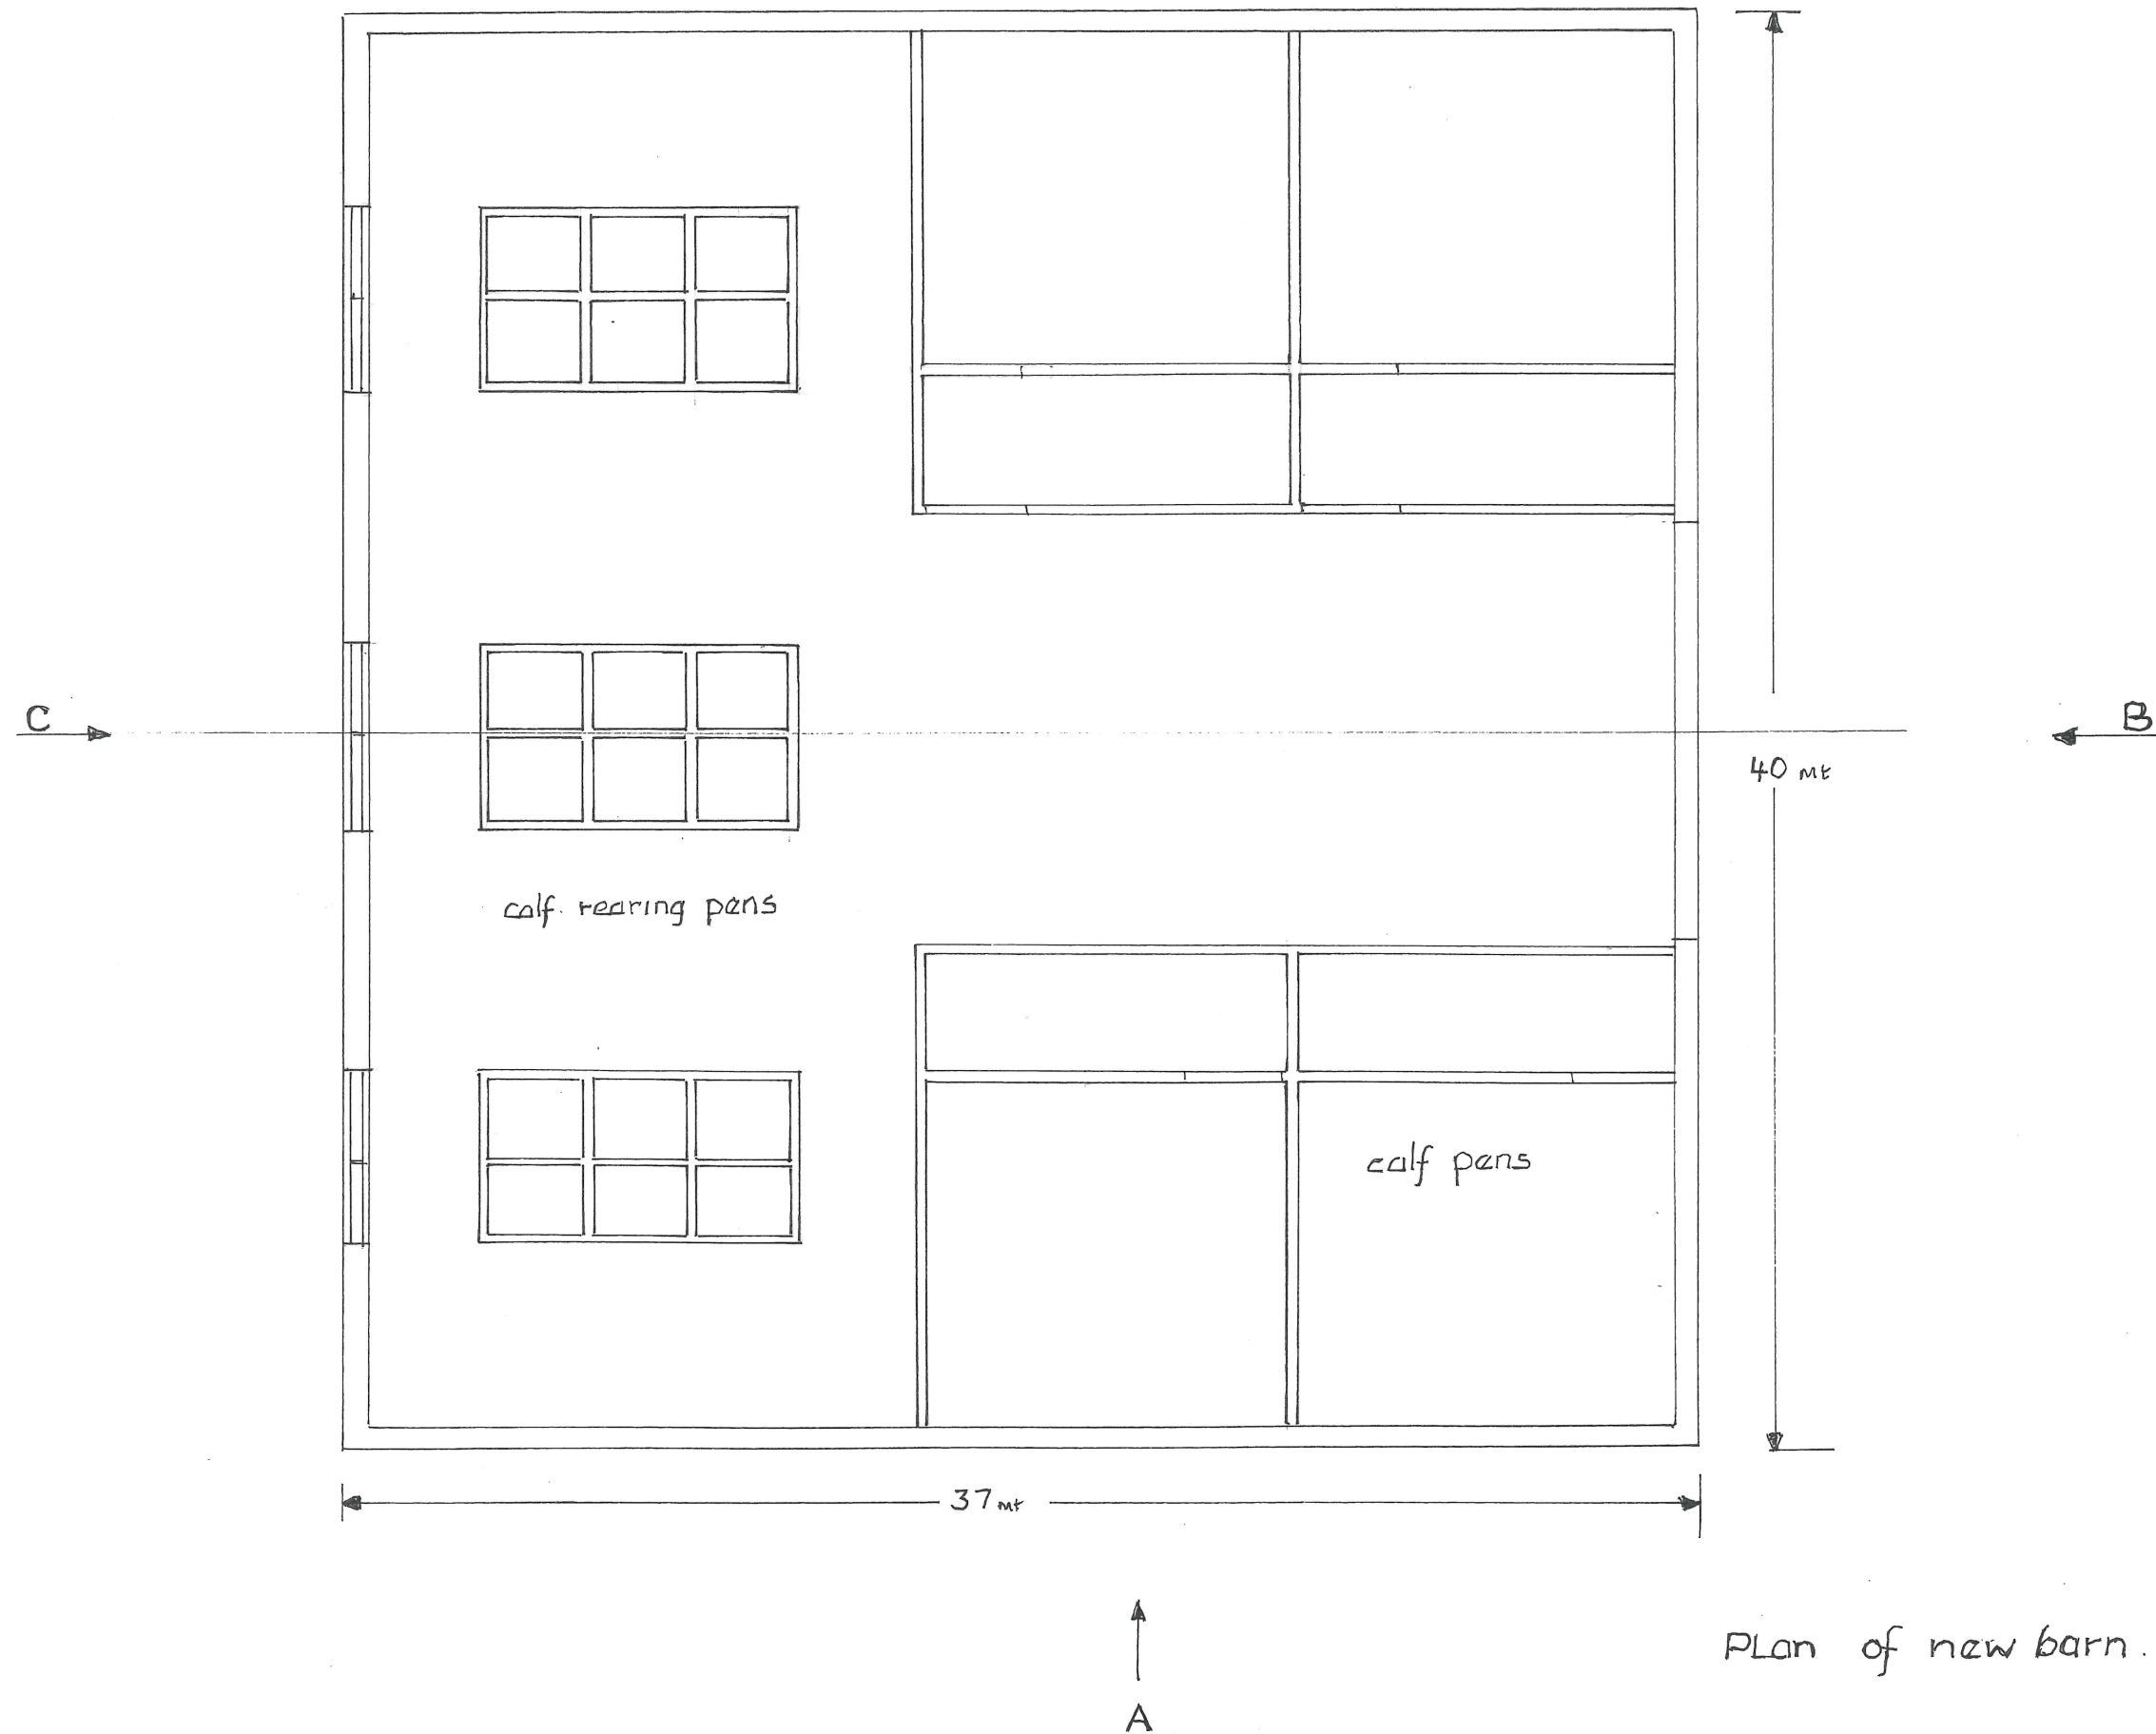

Plan of new barn. scale 1-200