



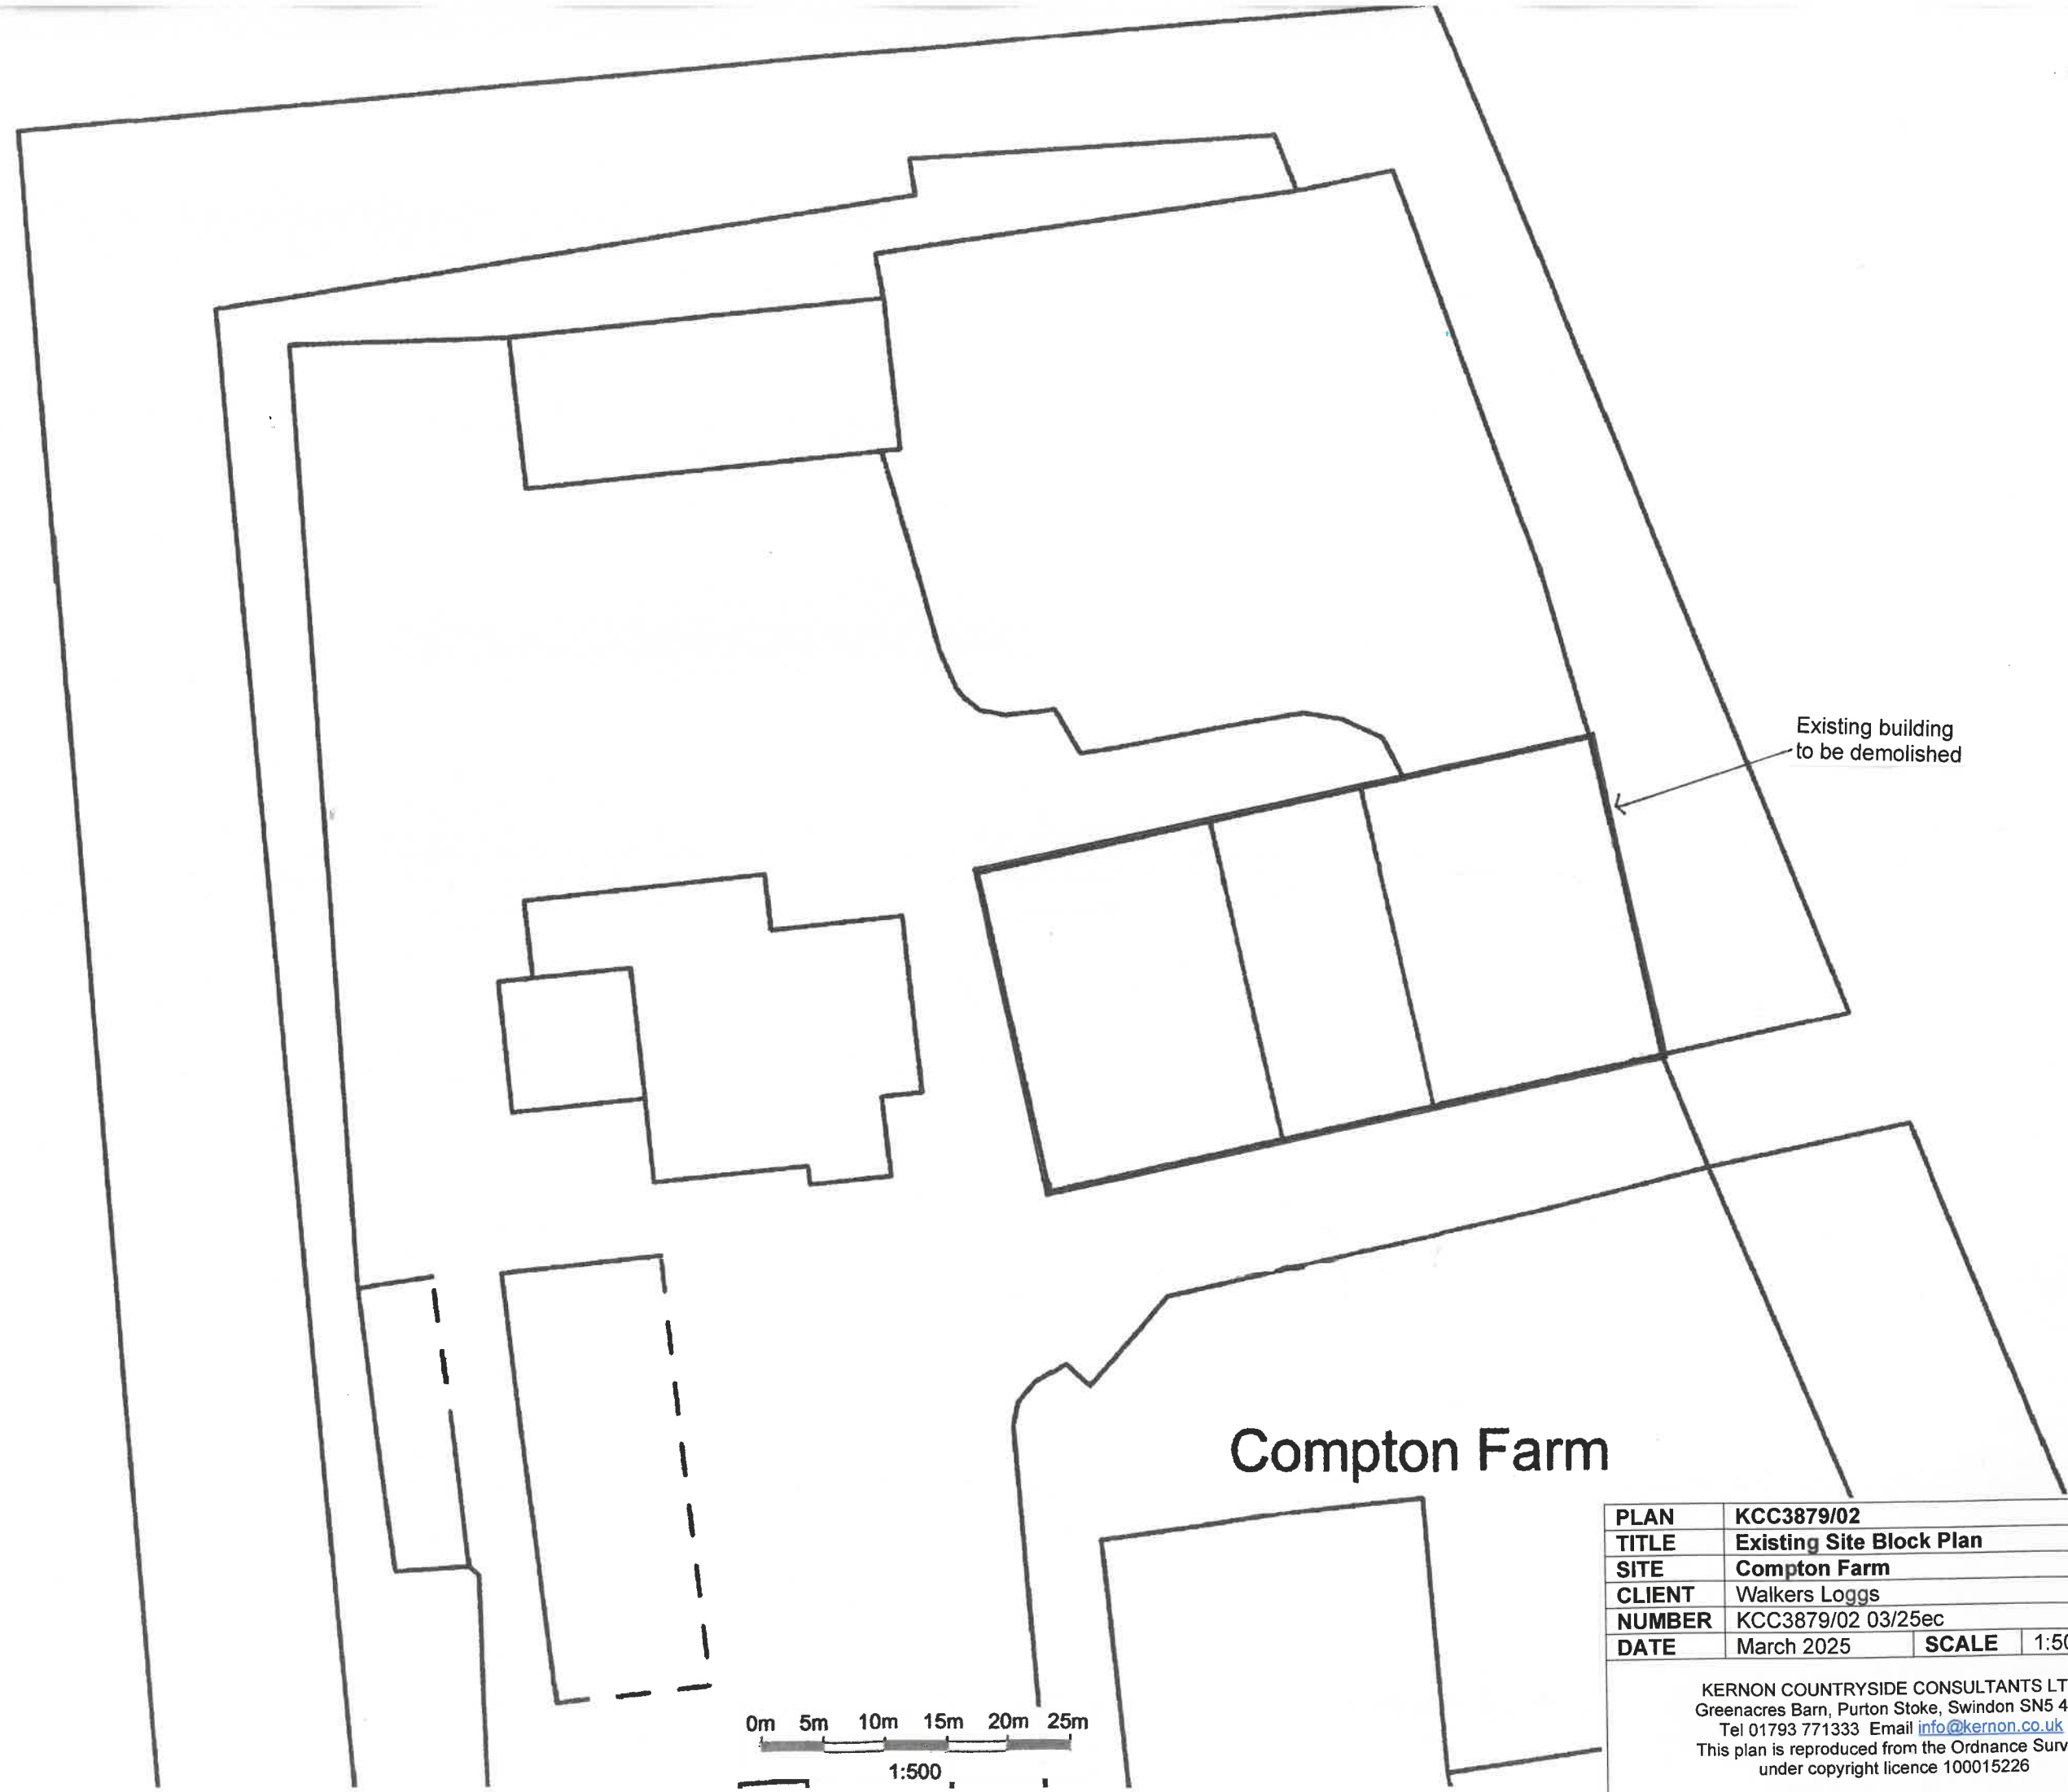

Existing building
to be demolished

Compton Farm

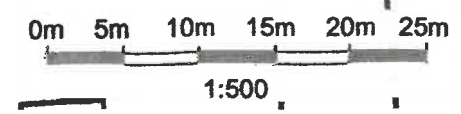

PLAN	KCC3879/02		
TITLE	Existing Site Block Plan		
SITE	Compton Farm		
CLIENT	Walkers Loggs		
NUMBER	KCC3879/02 03/25ec		
DATE	March 2025	SCALE	1:500 at A3
KERNON COUNTRYSIDE CONSULTANTS LTD Greenacres Barn, Purton Stoke, Swindon SN5 4LL Tel 01793 771333 Email info@kernon.co.uk This plan is reproduced from the Ordnance Survey under copyright licence 100015226			