




SOUTH ELEVATION

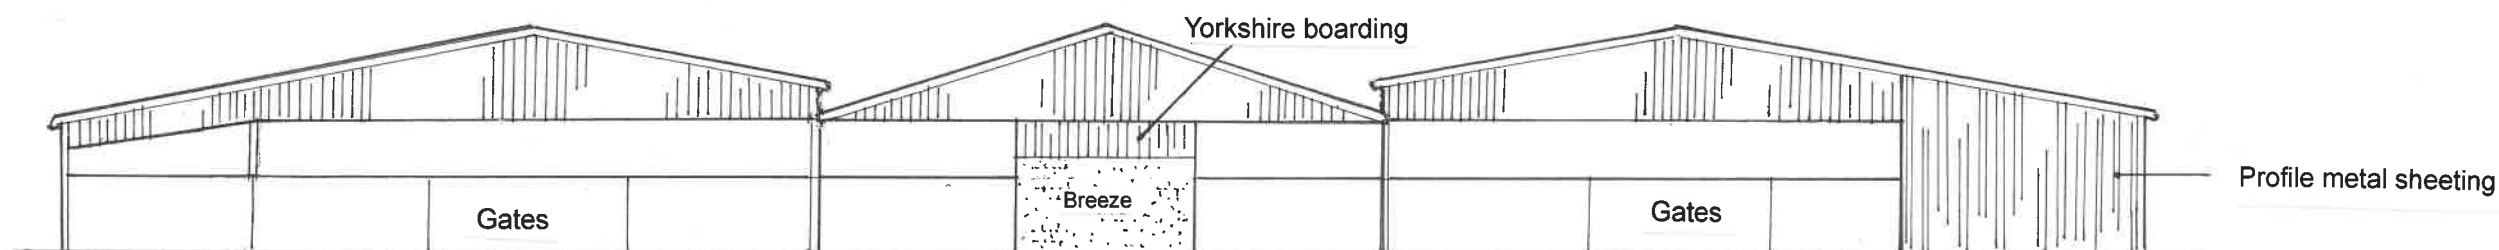


NORTH ELEVATION

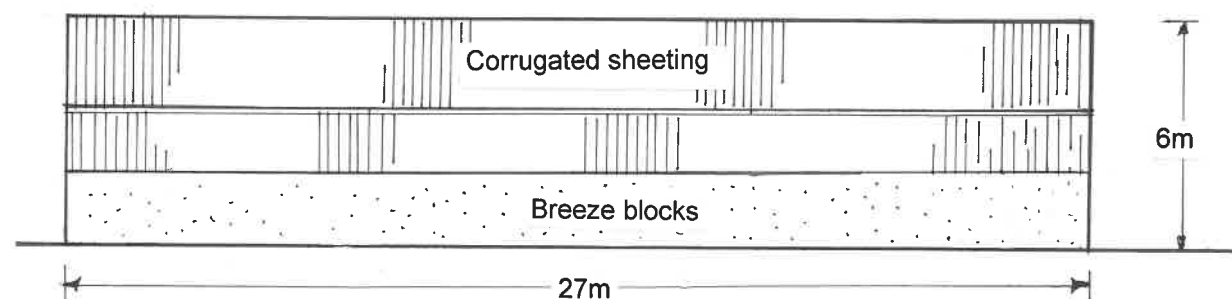

EAST ELEVATION

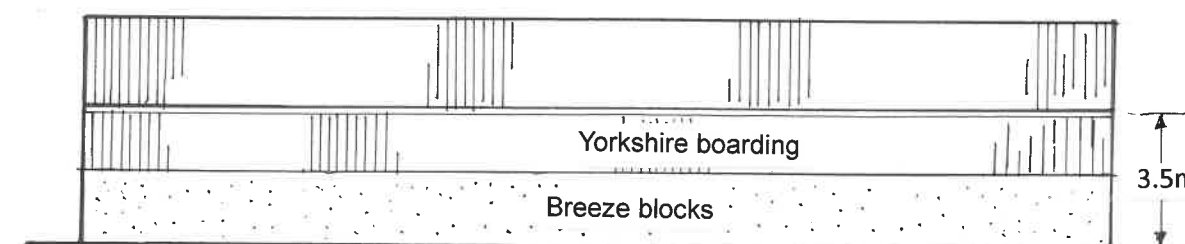

WEST ELEVATION

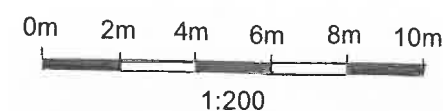

PLAN	KCC3879/04		
TITLE	Existing Elevations		
SITE	Compton Farm		
CLIENT	Walkers Loggs		
NUMBER	KCC3879/04 03/25cb		
DATE	March 2025	SCALE	1:200 at A3
KERNON COUNTRYSIDE CONSULTANTS LTD Greenacres Barn, Purton Stoke, Swindon SN5 4LL Tel 01793 771333 Email info@kernon.co.uk This plan is reproduced from the Ordnance Survey under copyright licence 100015226			