



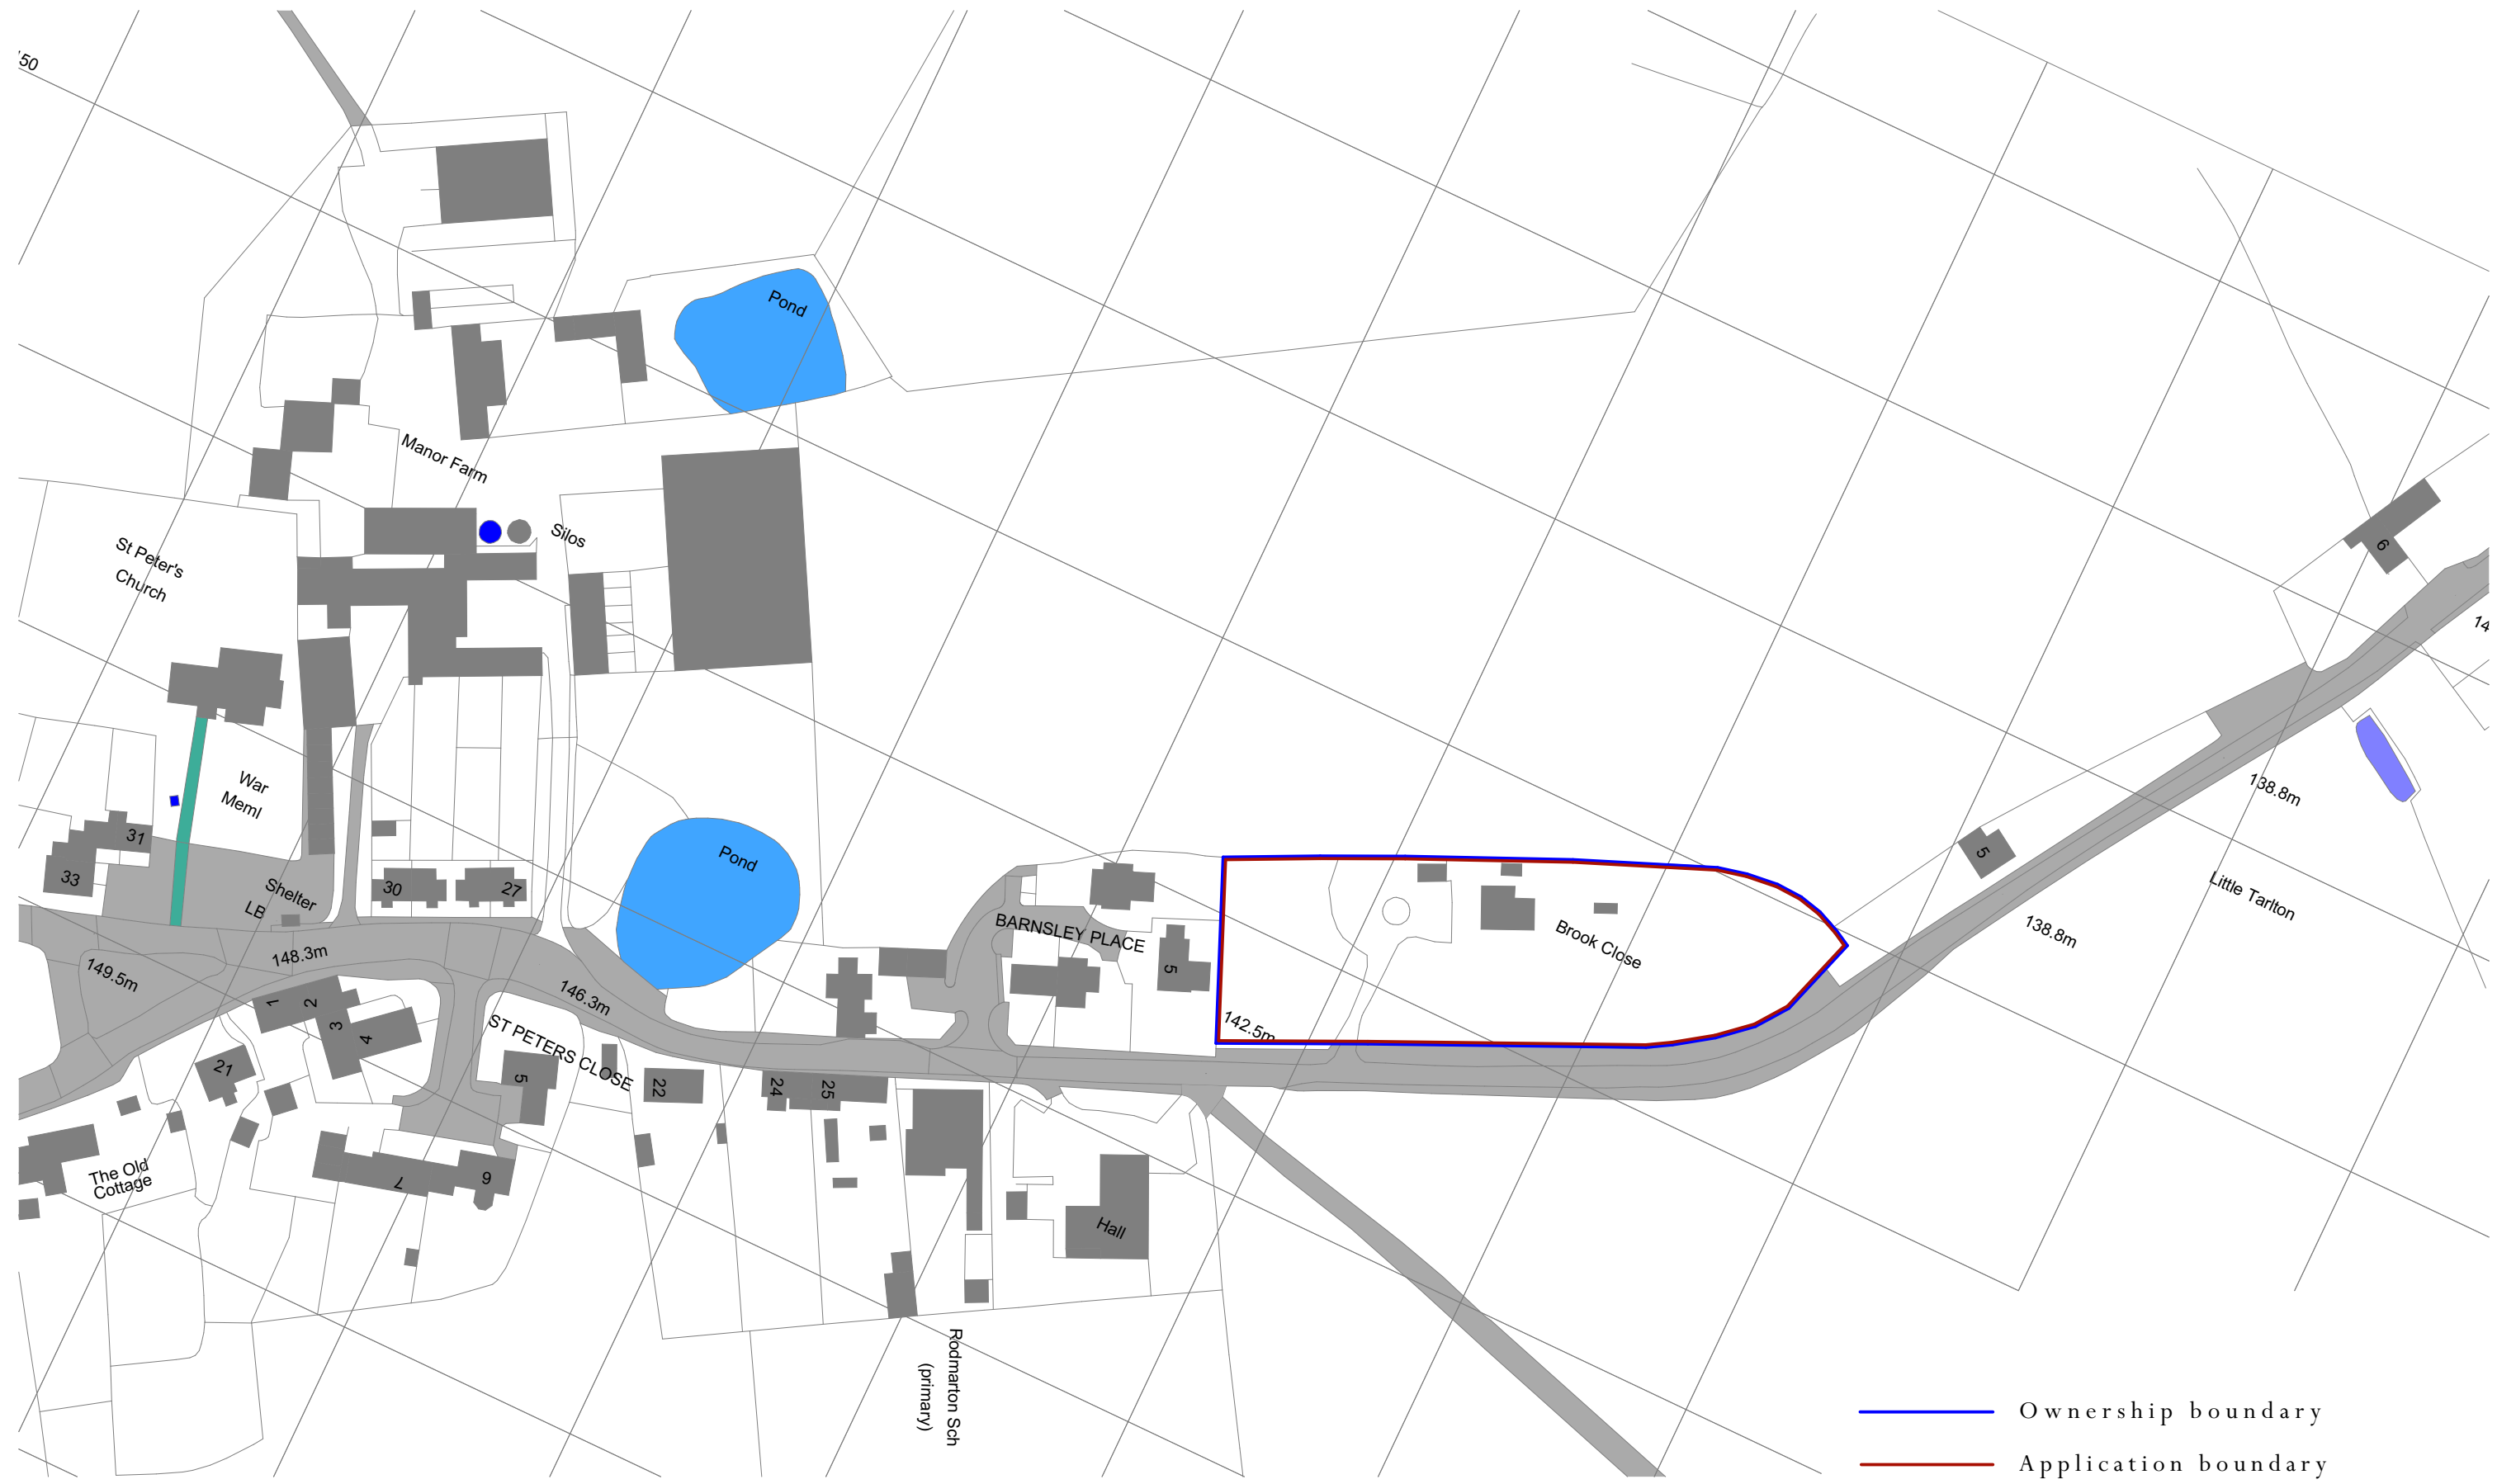


Ordnance Survey, (c) Crown Copyright 2024. All rights reserved. Licence number 100022432

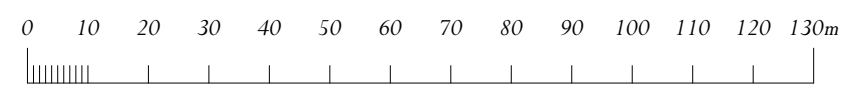

Scale 1:1250

Site Location Plan
Brook Close - Rodmarton Replacement House
Planning Issue

Scale: 1:1250 @ A3
Drawing Number: 6503-PL01 Rev A | July 2024 | Drawn By: TMF

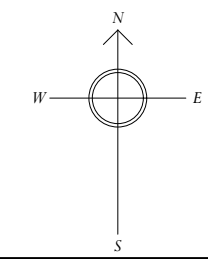

Ownership boundary
Application boundary

ADAM ARCHITECTURE
www.adamarchitecture.com contact@adamarchitecture.com