








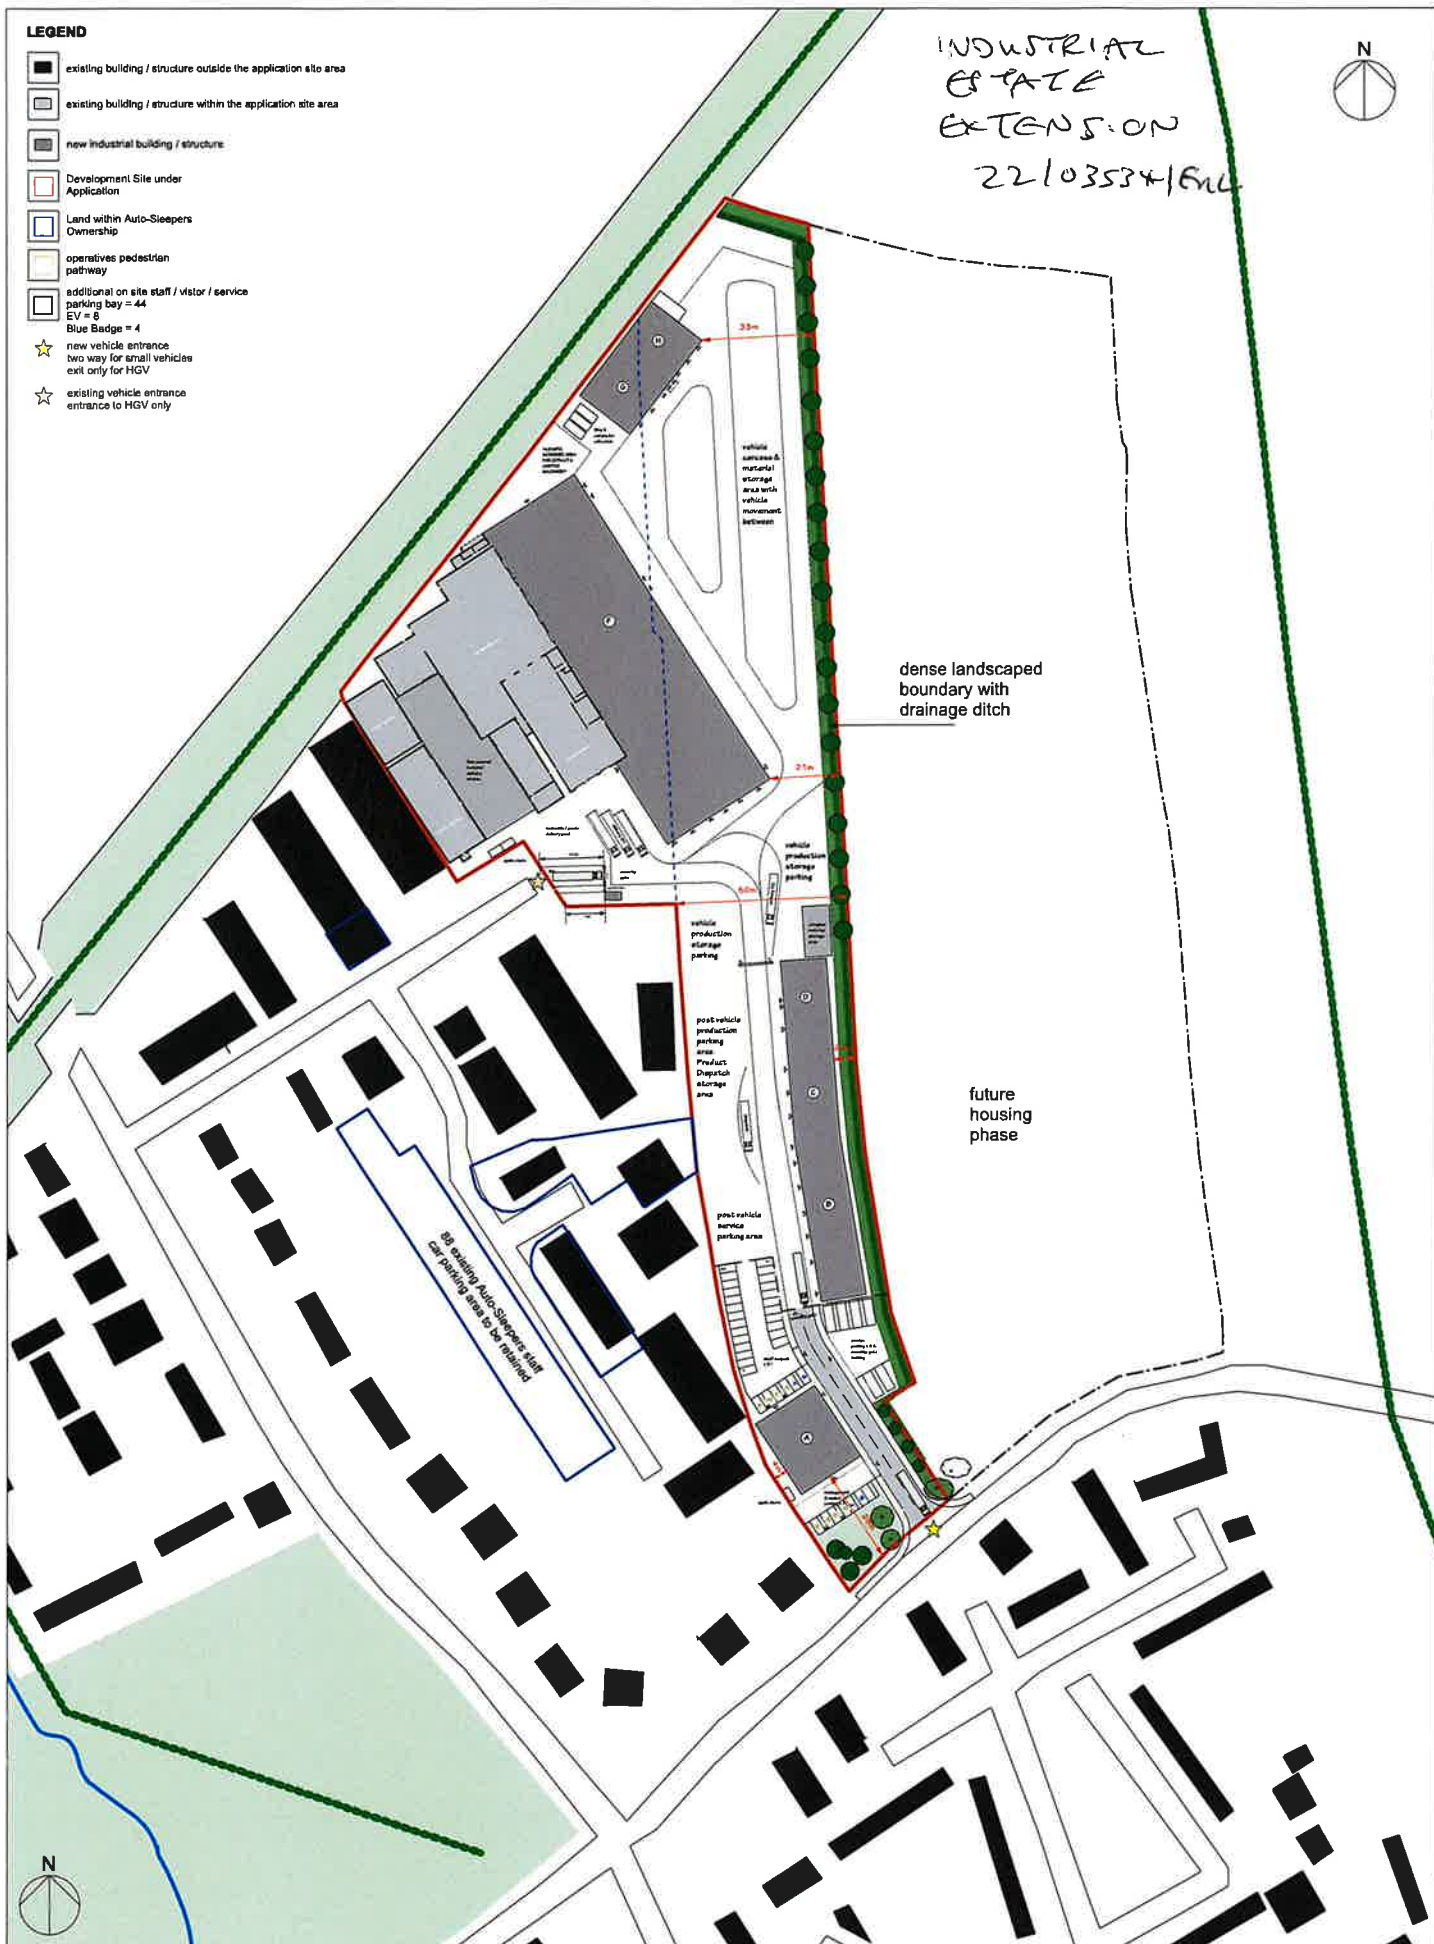


LEGEND

-  existing building / structure outside the application site area
-  existing building / structure within the application site area
-  new industrial building / structure
-  Development Site under Application
-  Land within Auto-Sleepers Ownership
-  operatives pedestrian pathway
-  additional on site staff / visitor / service parking bay = 44
EV = 8
Blue Badge = 4
-  new vehicle entrance two way for small vehicles exit only for HGV
-  existing vehicle entrance entrance to HGV only

INDUSTRIAL
ESTATE
EXTENSION
22/03534/ENL



Revisions
A: 30.09.22 - Final Issue
B: 03.10.22 - Second Issue
C: 05.10.22 - Planning Issue



Job Title
**AUTO-SLEEPERS,
Willersey, Colswold,
Commercial Expansion**

Drawing Title
Proposed Site Block Plan

Graham Frecknall Architecture & Design
11 Agincourt Street, Mansfield, Nottinghamshire, N7 2S 3JZ
Tel: 01620 716418 Fax: 01600 714307 E-mail: gfa@frecknall.co.uk

Drawn	HD	Date	Scale
		APR 2022	1:750 @ A1
Job Number	Work Stage	Page	
1010.10	PLANNING		
Drawing Number	Rev.		
AL.P.110	C		

Notes
Check dimensions before use and notify the Architect of any discrepancies immediately.
© Copyright belongs to the Architect.