


1 - Volunteer
Camping

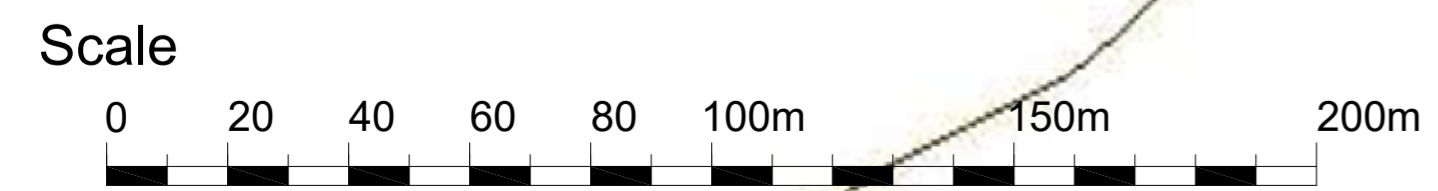

Title: Location Plan - Site 1			Marston Meyesy Fairford Gloucestershire
Org. No.: Ffd 1-1	Filename: Ffd-1	Scale: 1:1250@A2	
Issued for: Planning	Date: 05.12.25	Client: RAF CTE	PLANIA <small>Plan-A Planning and Development Limited</small>
Drawn by: Charles Board Journeyman Draughting	Plan-A Planning and Development Ltd Suite D, Swan Yard, 9-13 West Market Place, Cirencester GL7 2NH		