


Planning

This drawing has been prepared for work stages to be planning application purposes only and is not intended for construction. The scale of this drawing should only be used to check the drawing has been reproduced to the correct size. No responsibility can be accepted for errors made by others in scaling from this drawing.

Tyack Architects Ltd own copyright in the original design work in the drawings, documents and digital files which cannot be copied, loaned or disclosed without written agreement. Please refer to our Standard Terms of Business.

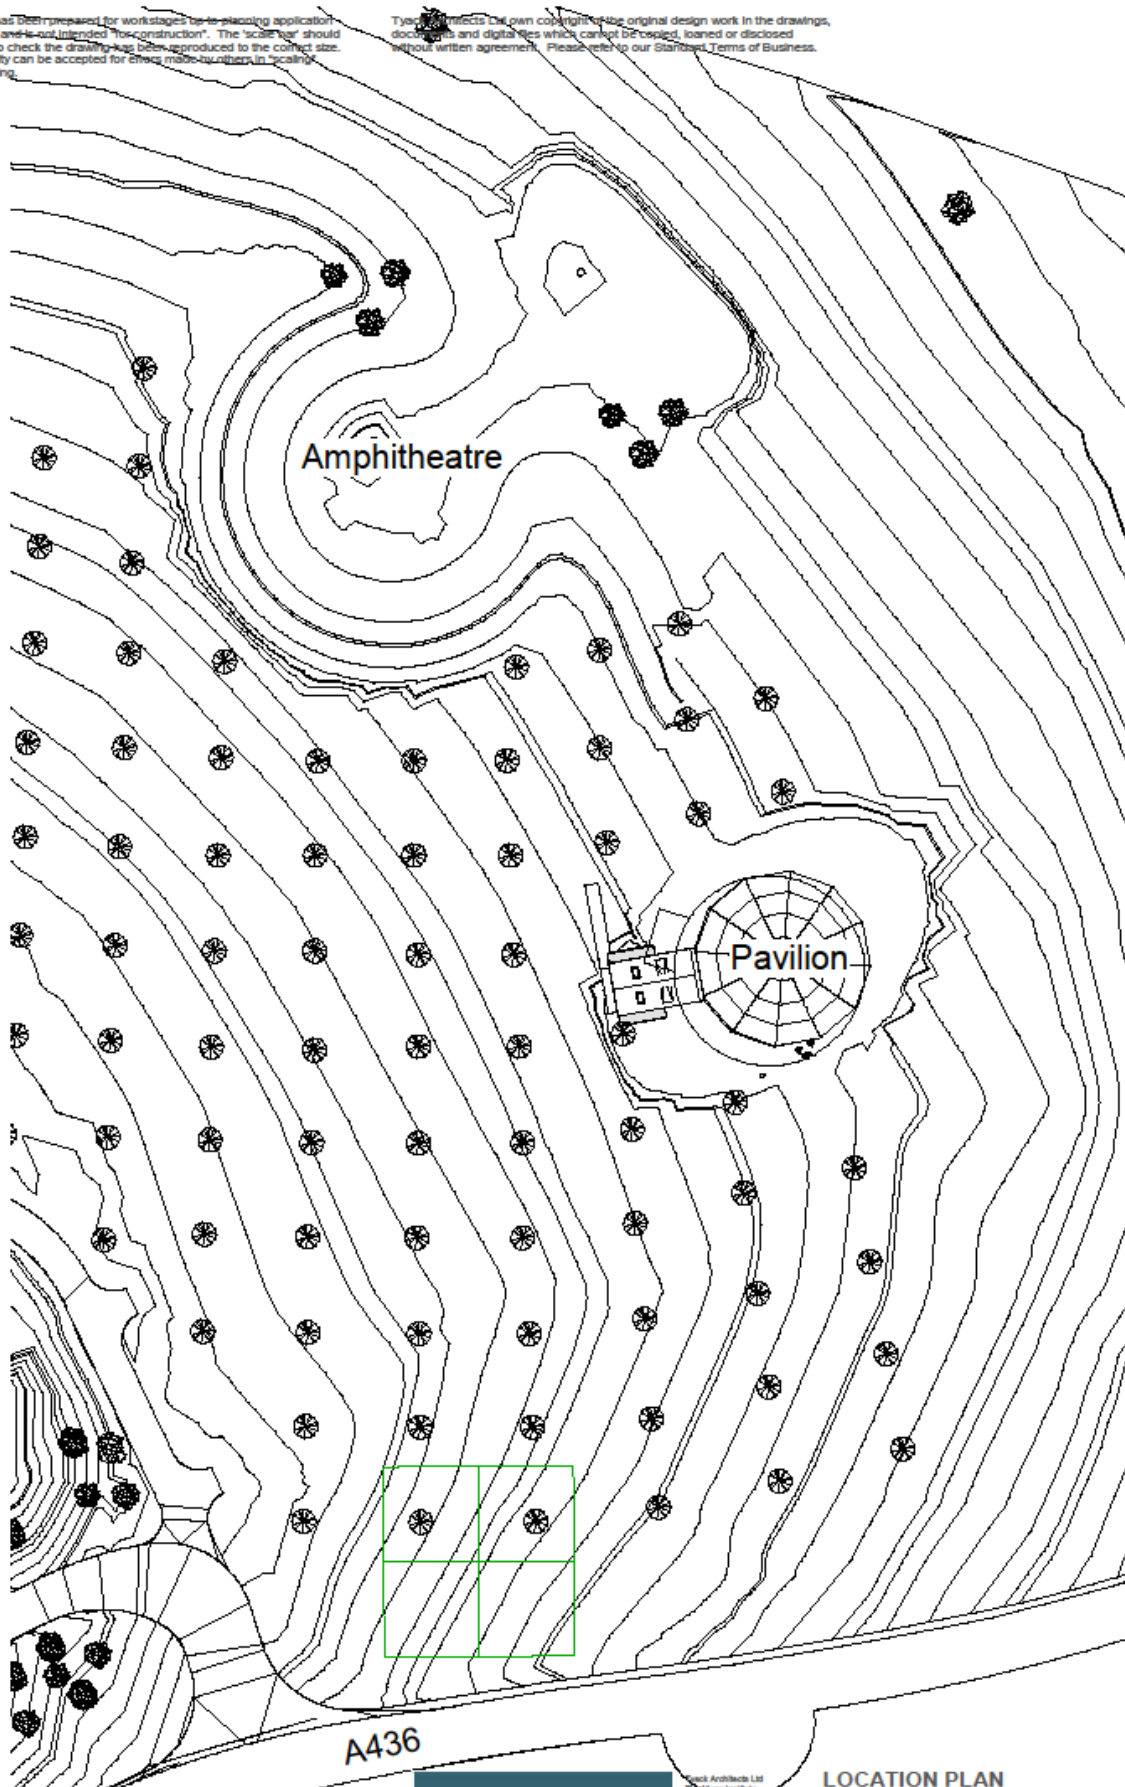

Tyack Architects Ltd  
25 Marsh Institute  
Clifton Street  
Monmouth-Walton  
Gloucestershire  
GL8 5JA

t: 01608 850 490  
f: 01608 851 863  
e: mail@tyackarchitects.com  
w: tyackarchitects.com

**LOCATION PLAN**  
**Amphitheatre & Pavilion**  
Berry Bank, Oddington  
Berry Bank Park Ltd

Scale: 1 : 500@A3 Date: 18th Feb 2022  
Drawn/Checked: . Drg No: 2987 CP 10

Rev:

