




G.A. E-01 South Western Elevation
 1:50

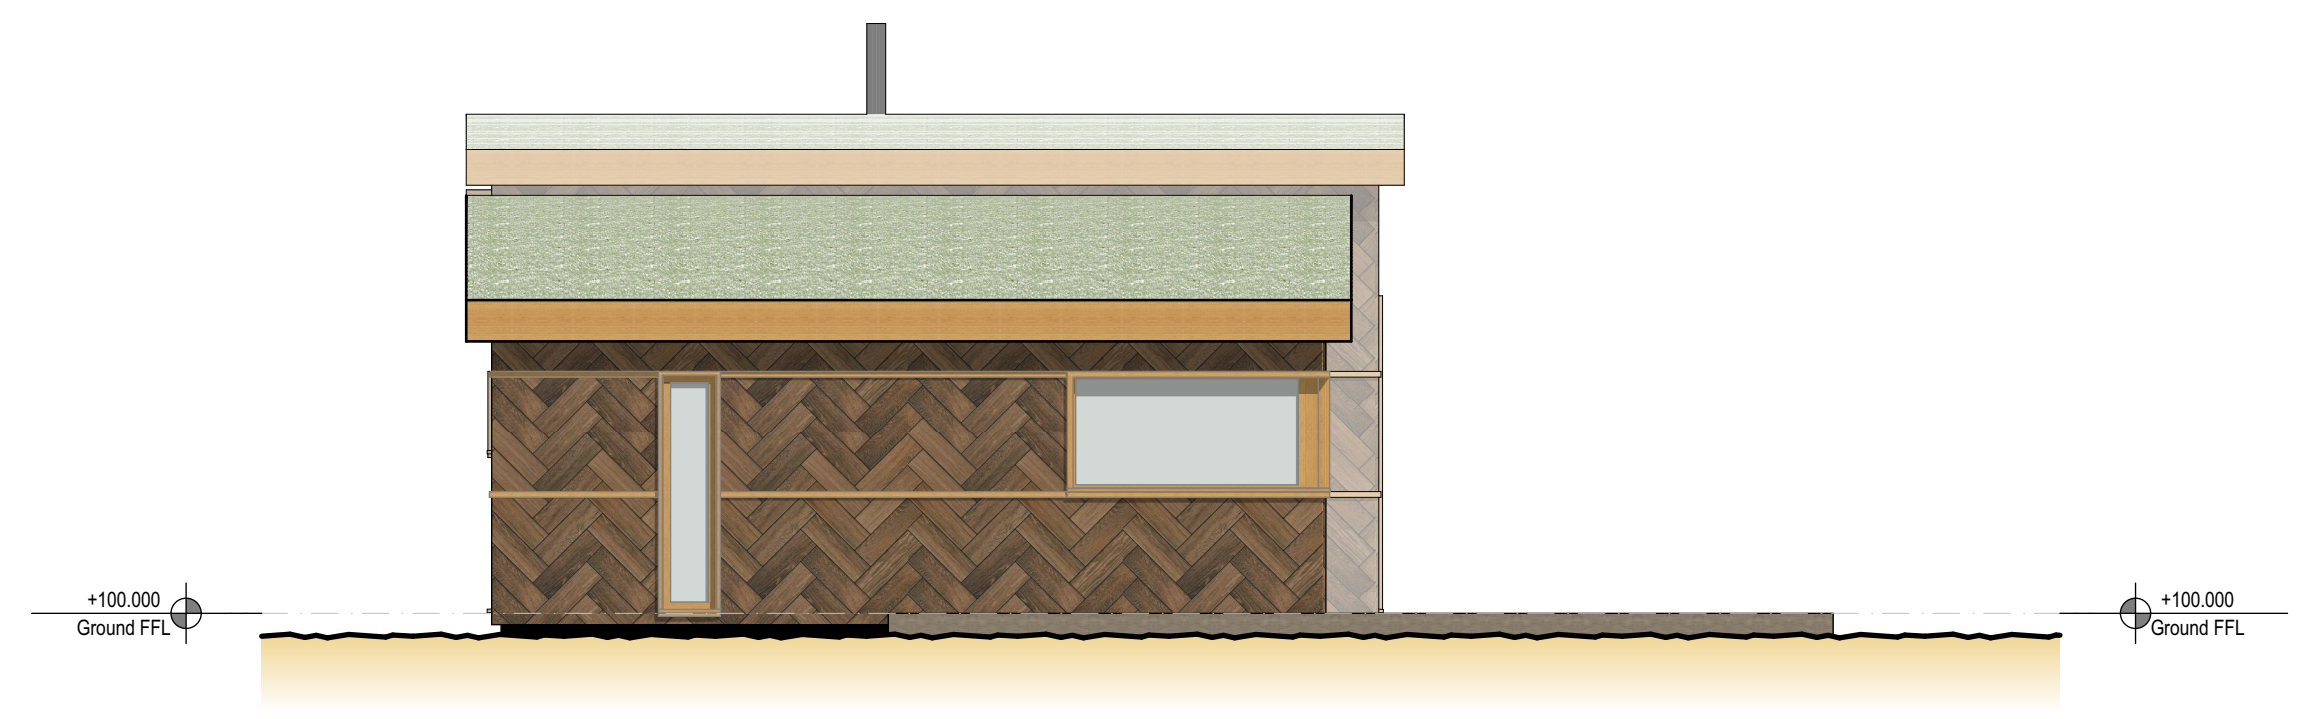

G.A. E-02 North Western Elevation
 1:50

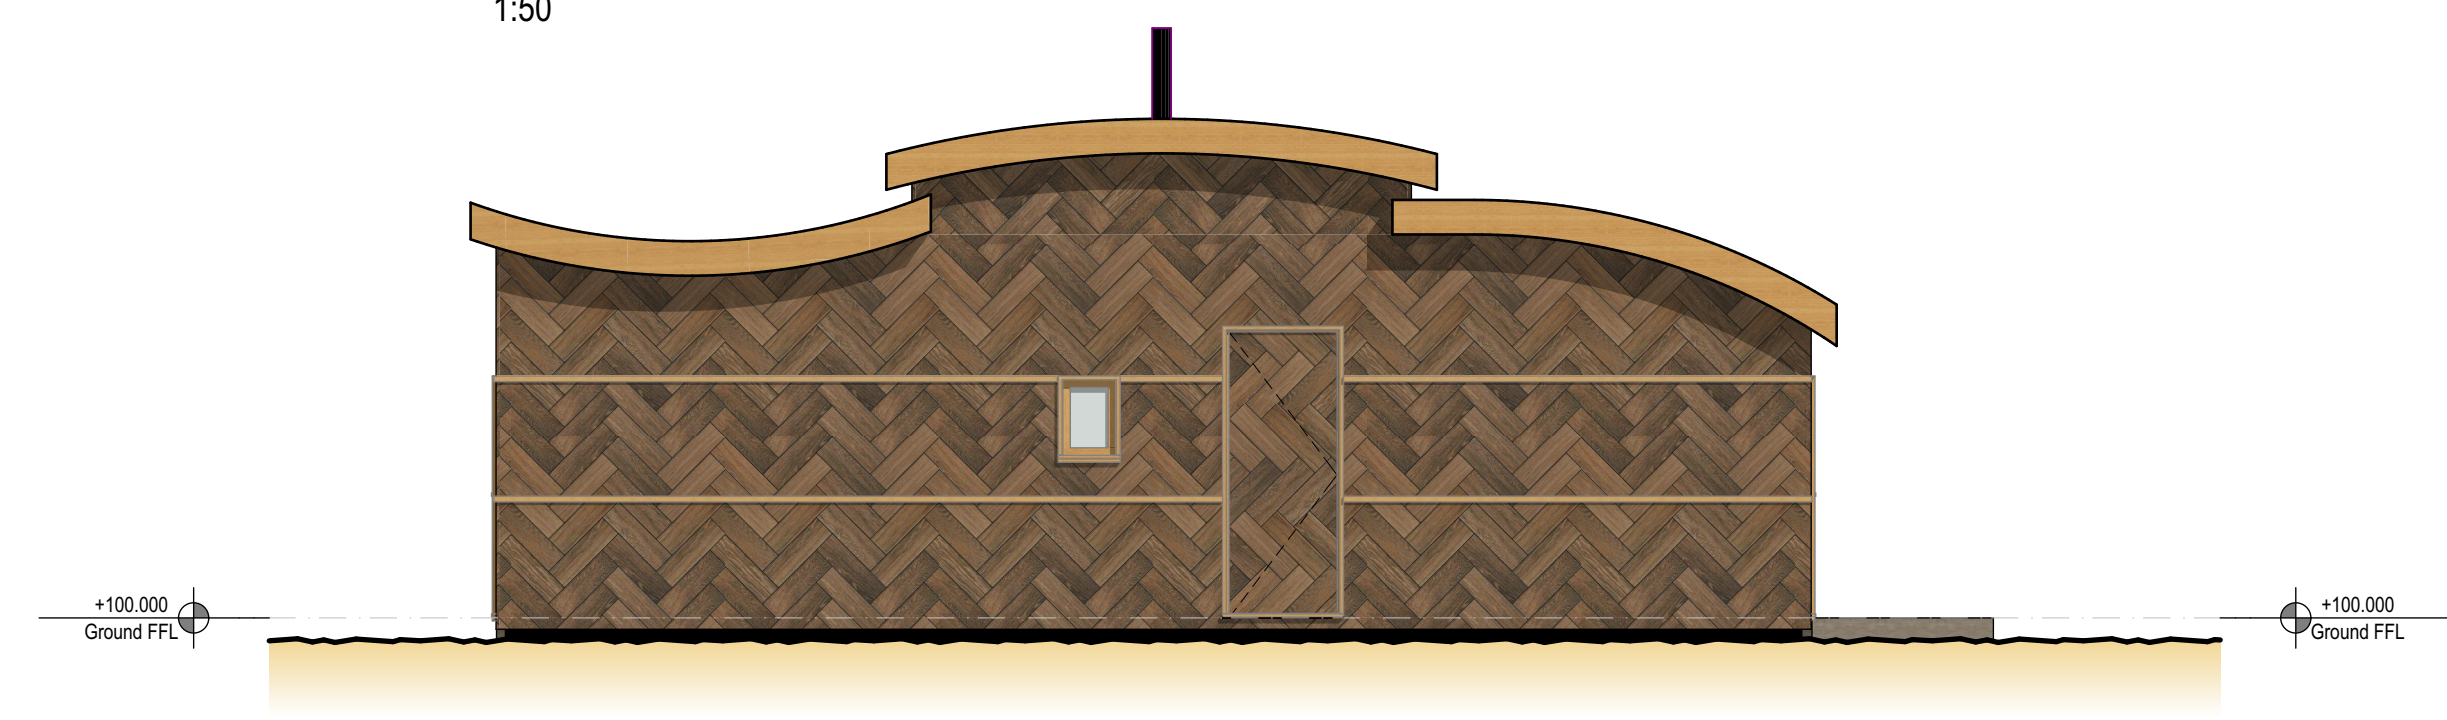


G.A. E-03 North Eastern Elevation
 1:50

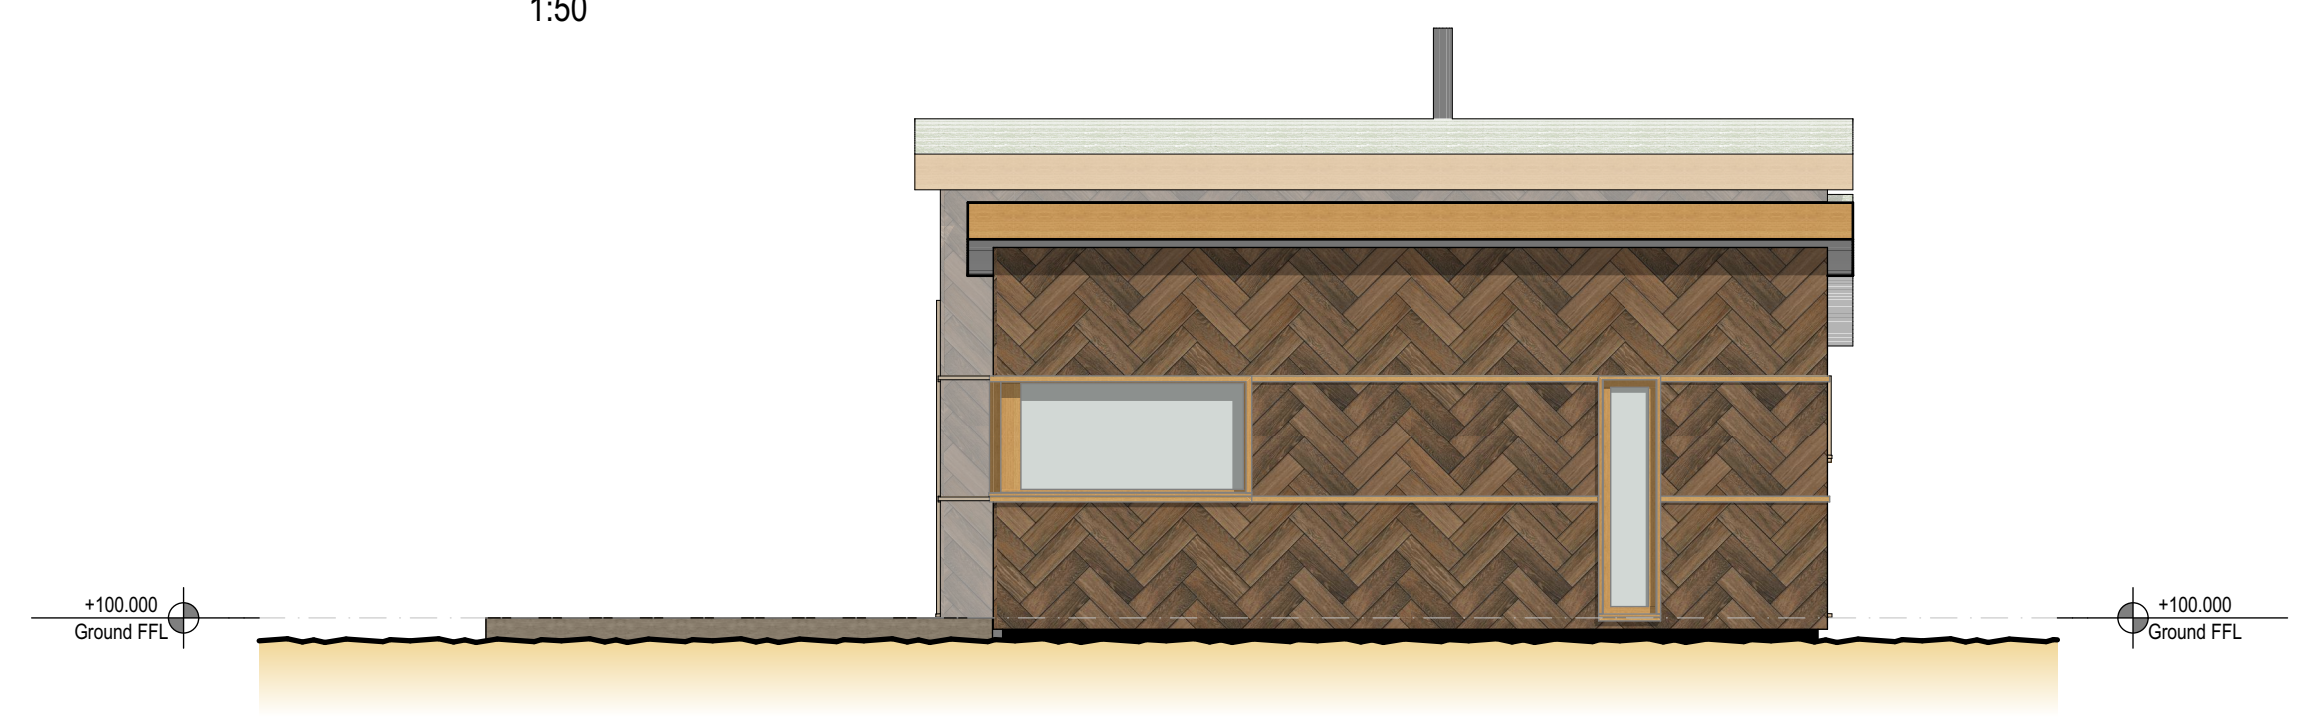


G.A. E-04 South Eastern Elevation
 1:50

NOTES
 This document and its design content is copyright ©. It shall be read in conjunction with all other associated project information including models, specifications, schedules and related consultant's documents. Do not scale from documents. All dimensions to be checked on site. Immediately report any discrepancies, errors or omissions on this document to the Drawing Office. If in doubt ASK.

Construction Risks	Maintenance/Cleaning Risks	Demolition/Adaptation Risks
In addition to the hazards/risks normally associated with the types of work detailed on this drawing take note of the above and refer to the Designers 'Design Risk Assessment' document. It is assumed that all works on this drawing will be carried out by competent contractors working, where appropriate, to appropriate risk and method statements.		
Health Safety and Environmental Information Box		

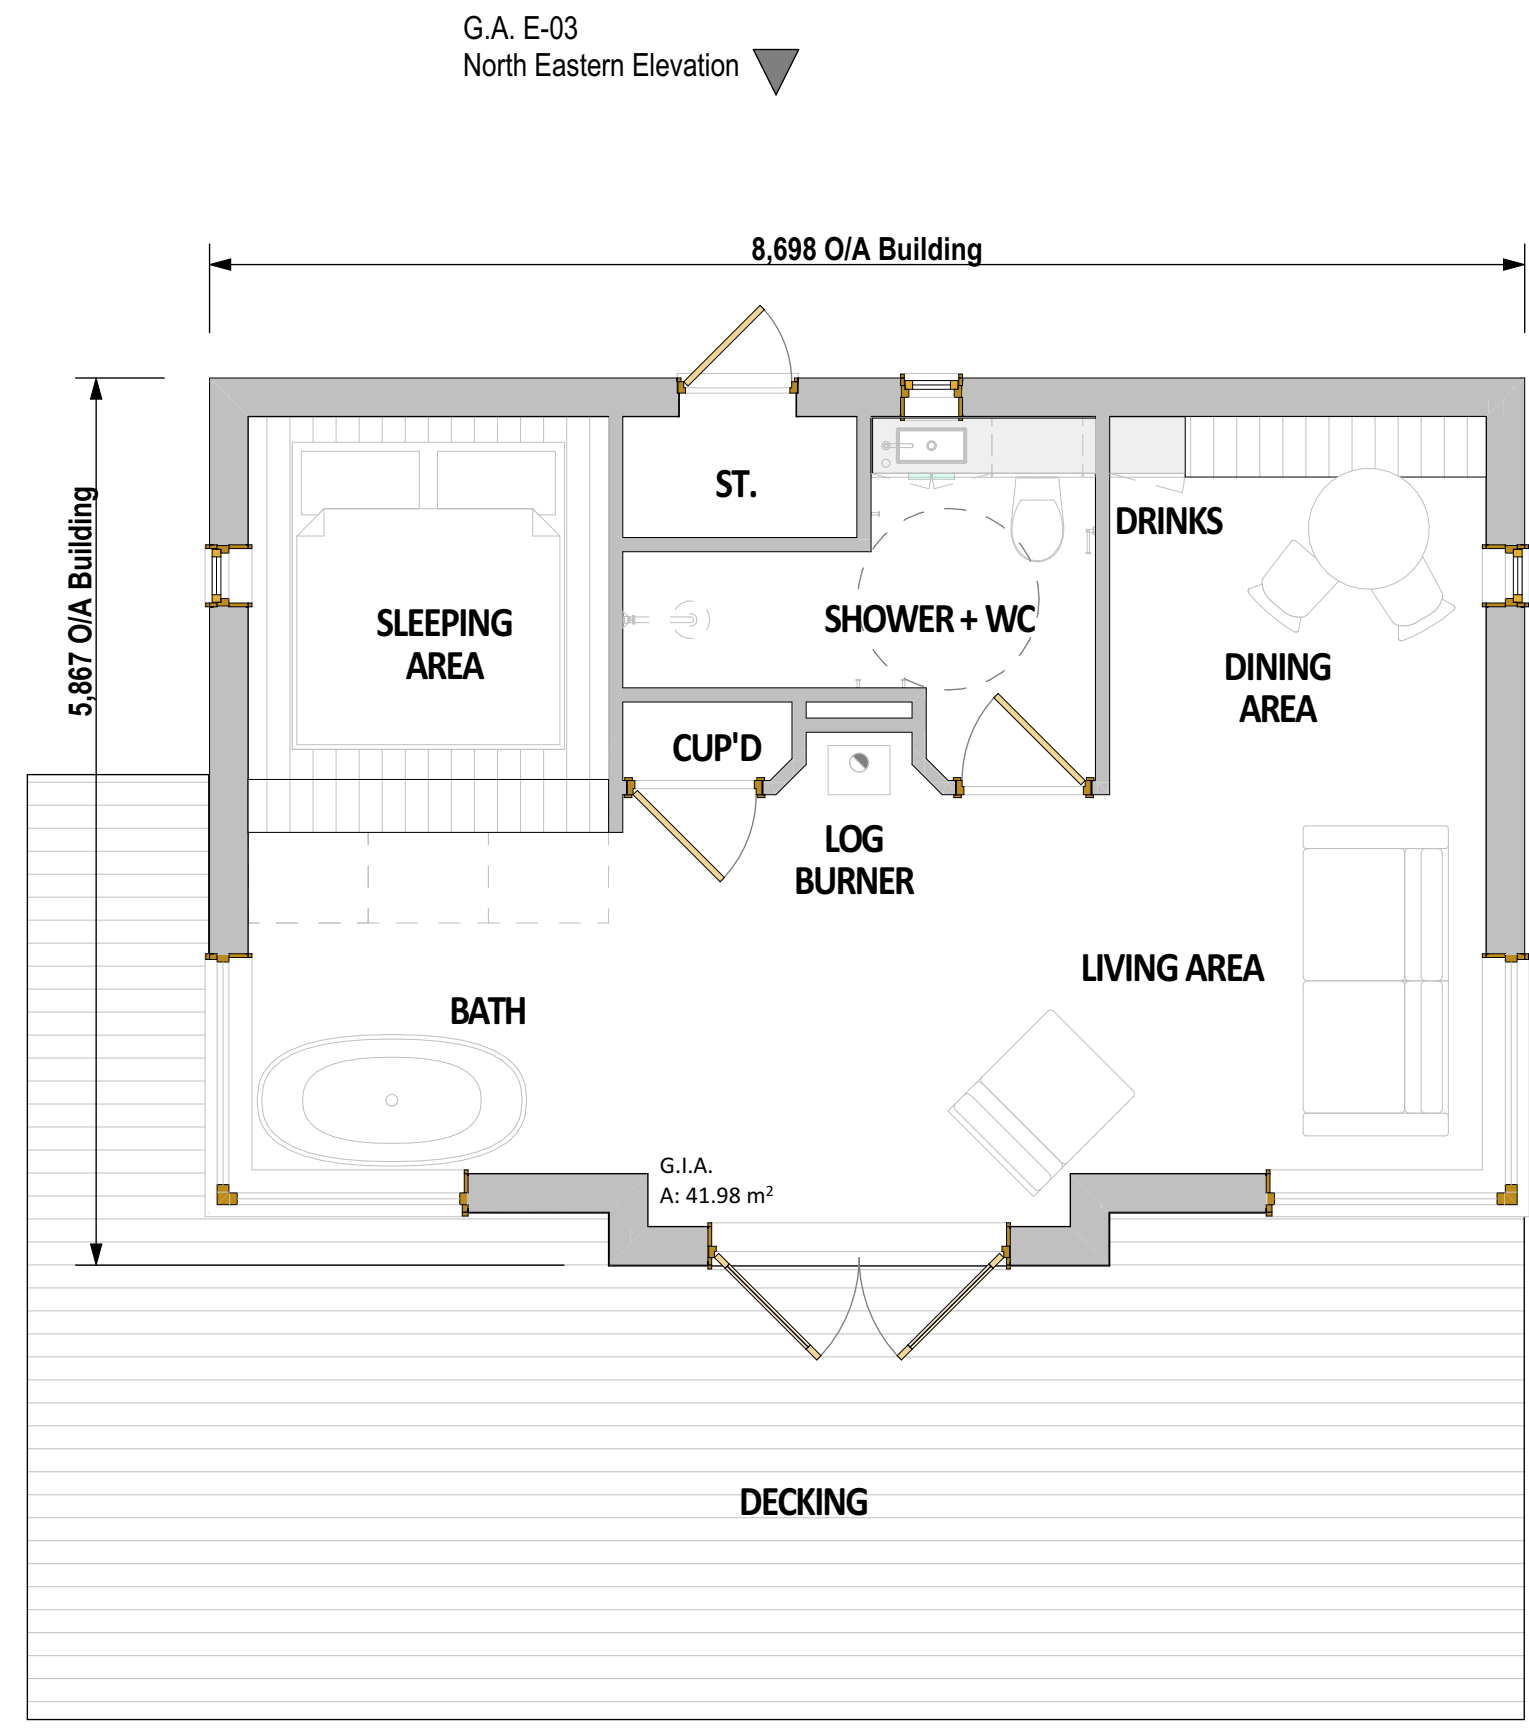

Proposed Floor Plan
 1:50

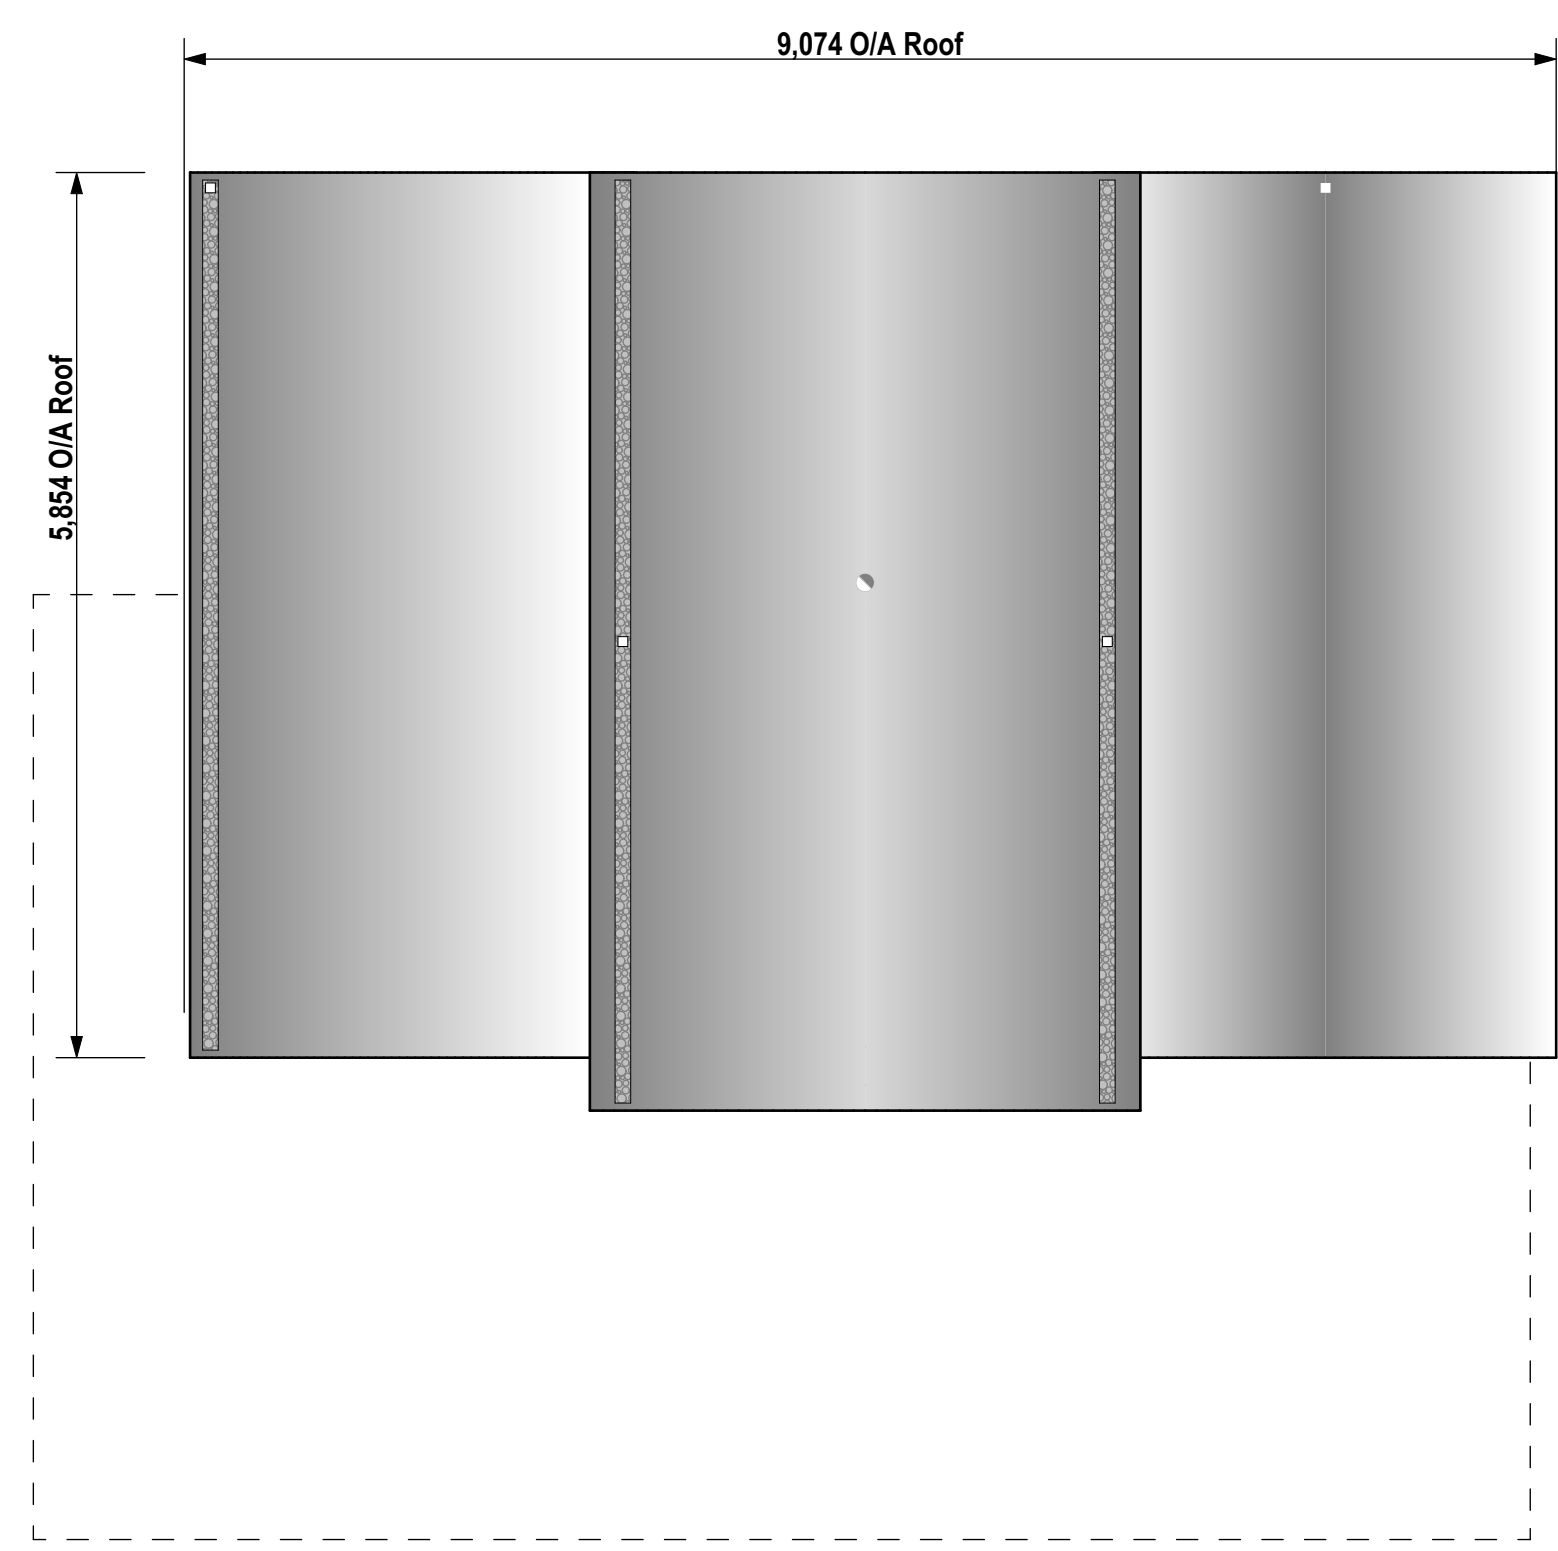

Proposed Roof Plan
 1:50



Block Plan
 1:1000