




SECTION A-A



SECTION B-B



SECTION C-C

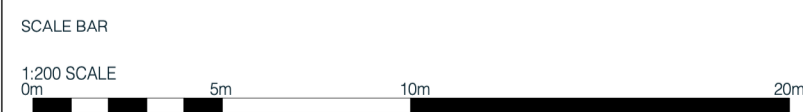

GENERAL NOTES
 1. CONTRACTOR TO CHECK ALL DIMENSIONS ON SITE. FIGURED DIMENSIONS ARE TO BE USED. DISCREPANCIES TO BE REPORTED TO THE ARCHITECT BEFORE PROCEEDING.
 2. THIS DRAWING IS COPYRIGHT

FILE NAME: \\volume\server\data\1\jobs\APG\ARCHITECTURE\1046 Land off Cronastor Road, Totbury\Production_Information\E1 WIP\WXC\Current\1046 Site Sections rev B 2.vwx

REVISION LOG:					
B	RS/IR	05/04/2023	ISSUED FOR PLANNING		
A	LJ	10/02/2023	MATERIALS REVISED IN RESPONSE TO L.A. COMMENTS.		
REV	BY/CHECKED:	DATE:	COMMENT		



[Red dashed box symbol] = INDICATIVE PV LOCATIONS

PROJECT: 1046 - LAND AT WORWELL FARM,
 SHEET TITLE: TETBURY STREET ELEVATIONS SHEET 1
 PROJECT ID: SWW - APG - XX - ZZ - DR - A
 ORIGINATOR: APG
 ZONE: XX
 LEVEL: ZZ
 TYPE: DR
 ROLE: A

SHEET SCALE: 1:200 @ A1
 STATUS: S0
 STATUS DESCRIPTION: PLANNING
 SHEET NO: PL31 / B
 REVISION NO: