


Scale 1:2500 @ A4

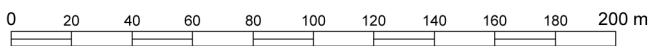

Drawing Title: SITE LOCATION PLAN
 Drawing No.: JL21-SLP
 Location: Land off Cricklade Road, GL7 5QE
 Grid ref. X: 406513 Y: 198505