




Roof Plan of Pavilion and Field Kitchen
1:100

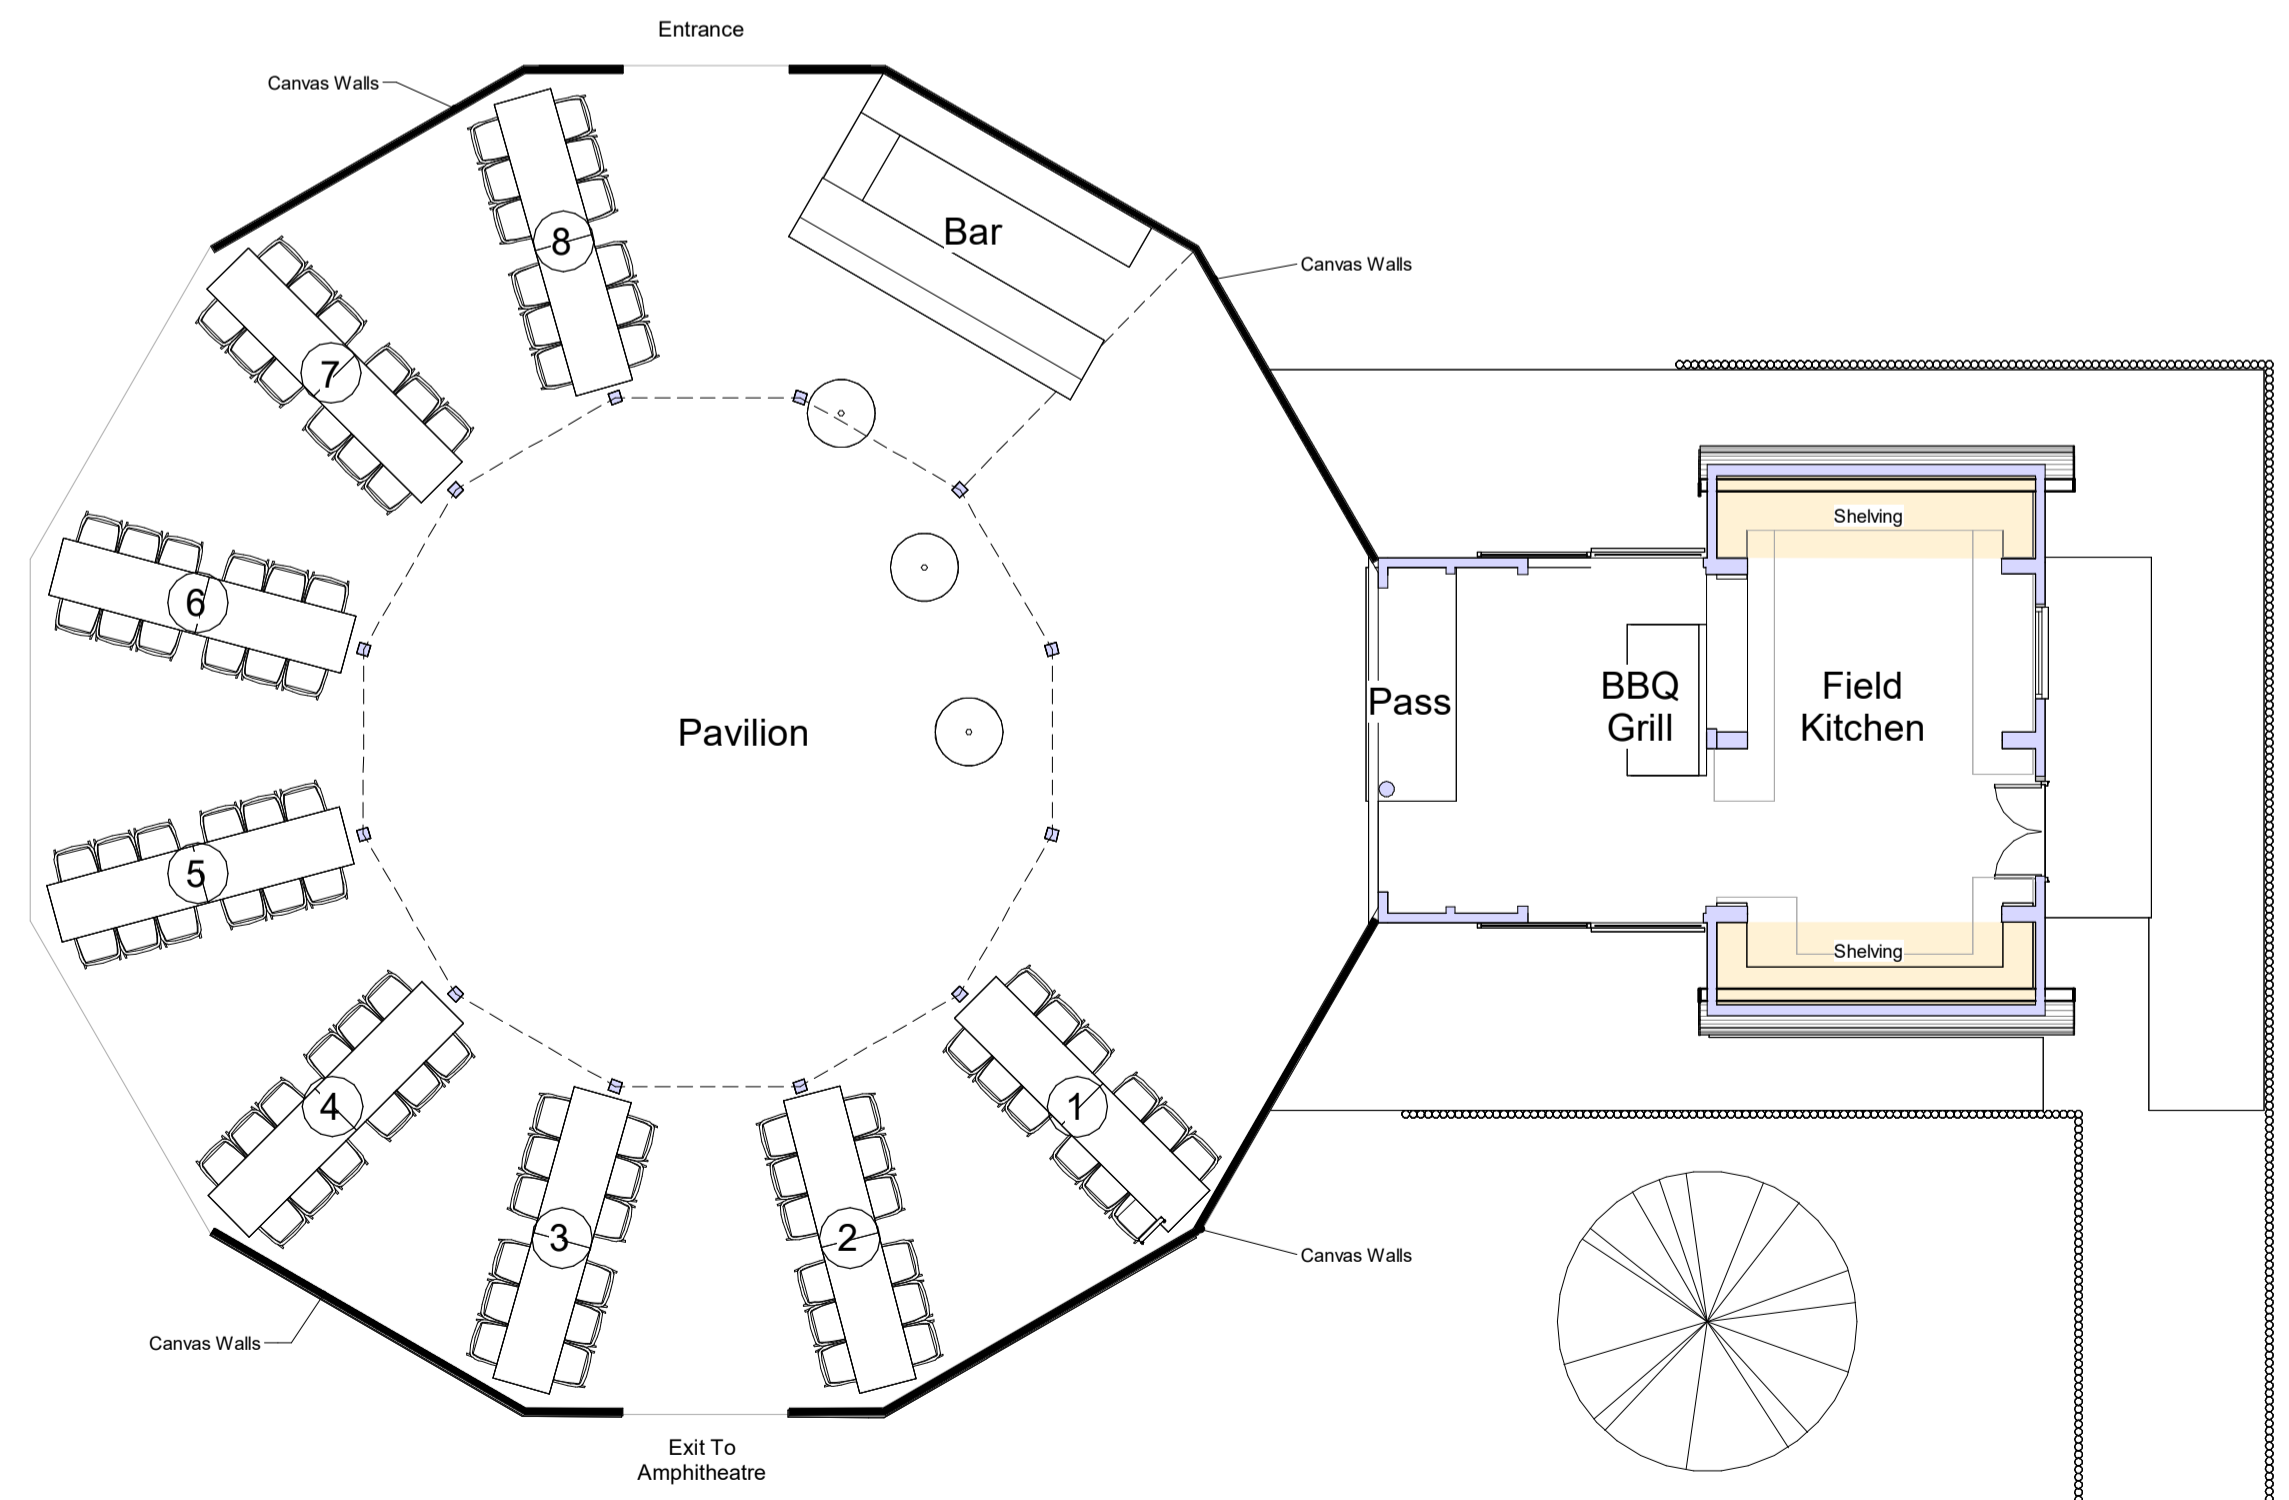


Floor Plan of Pavilion and Field Kitchen
1:100

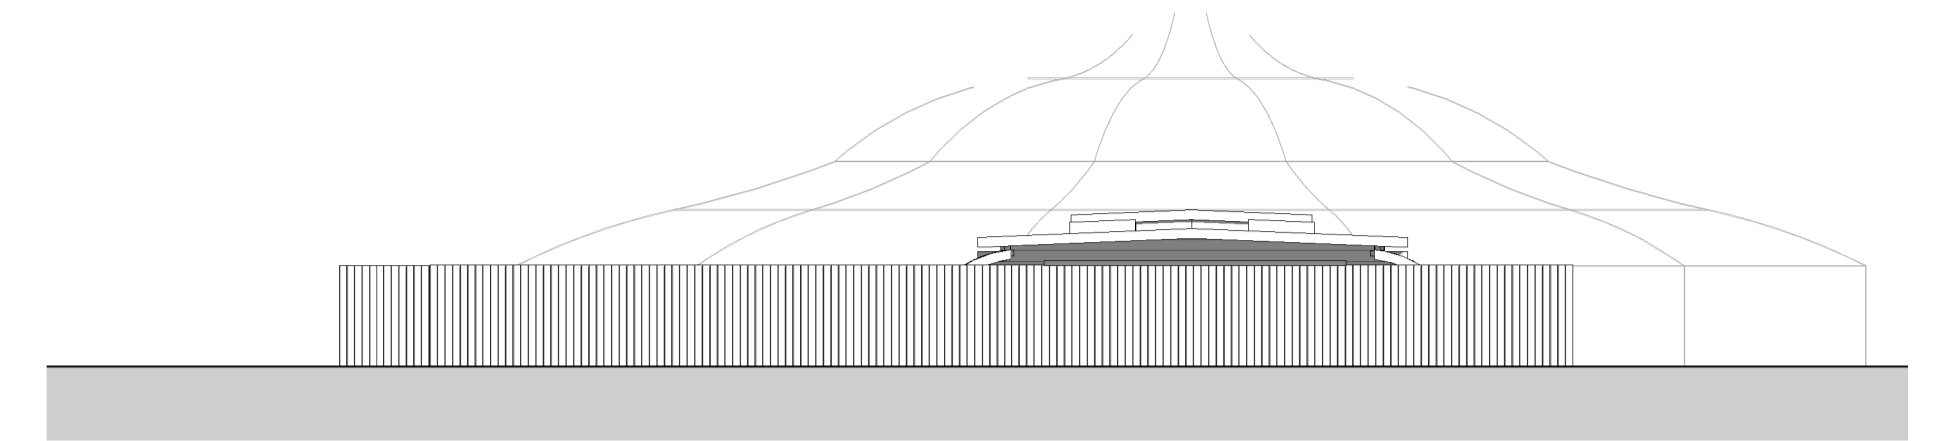


West Elevation
1 : 100

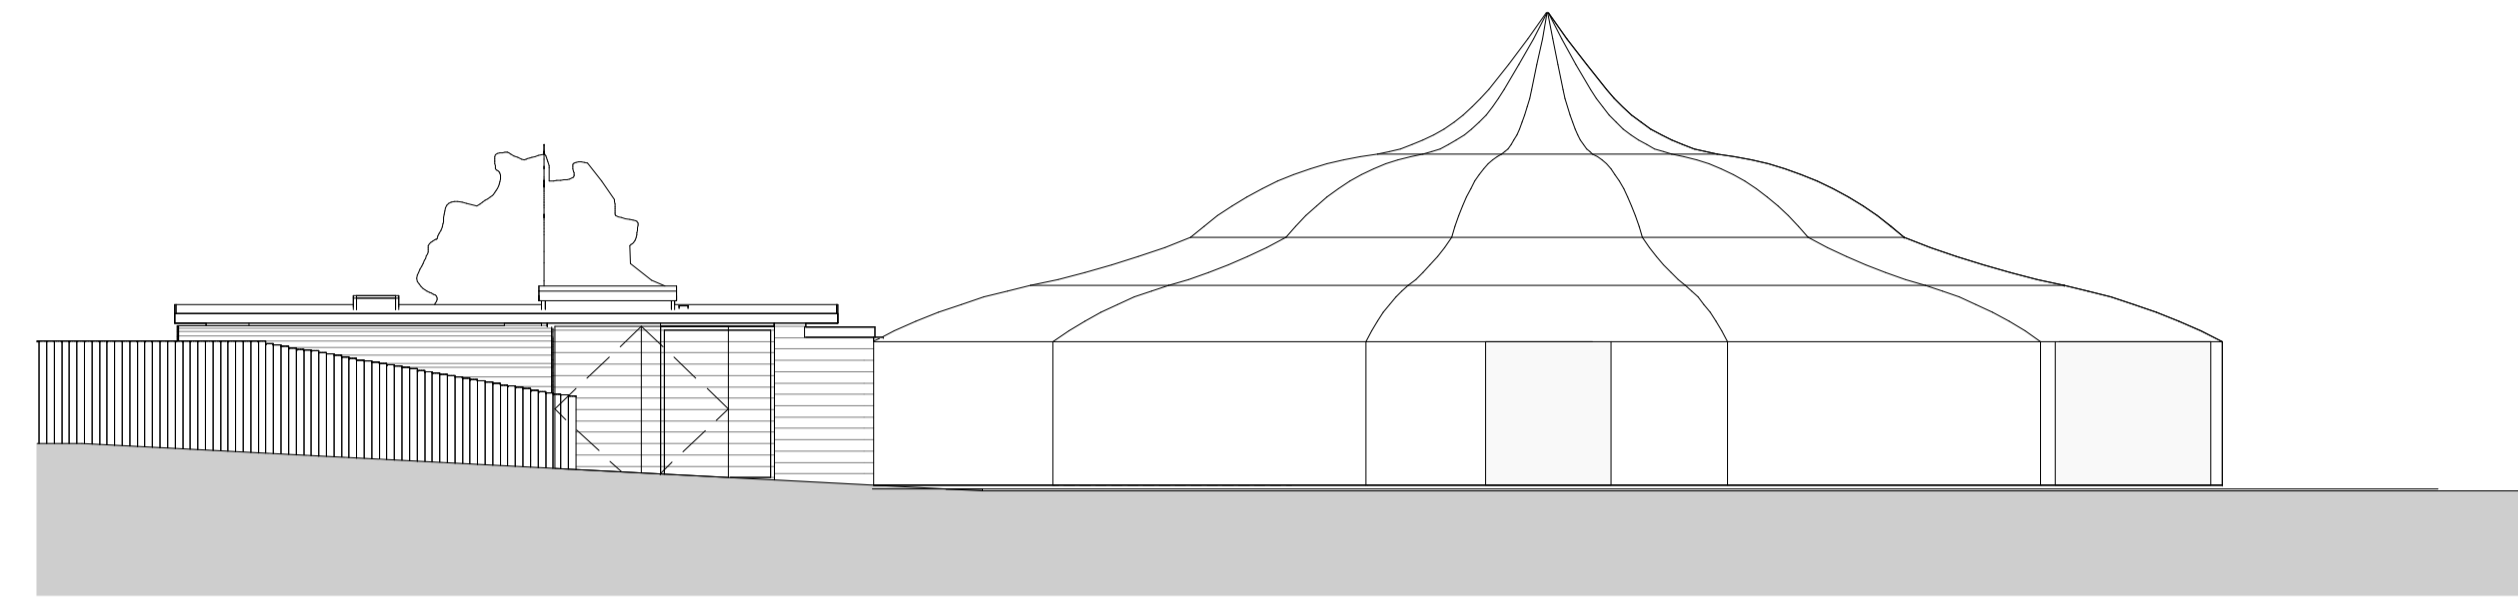

South Elevation
1 : 100

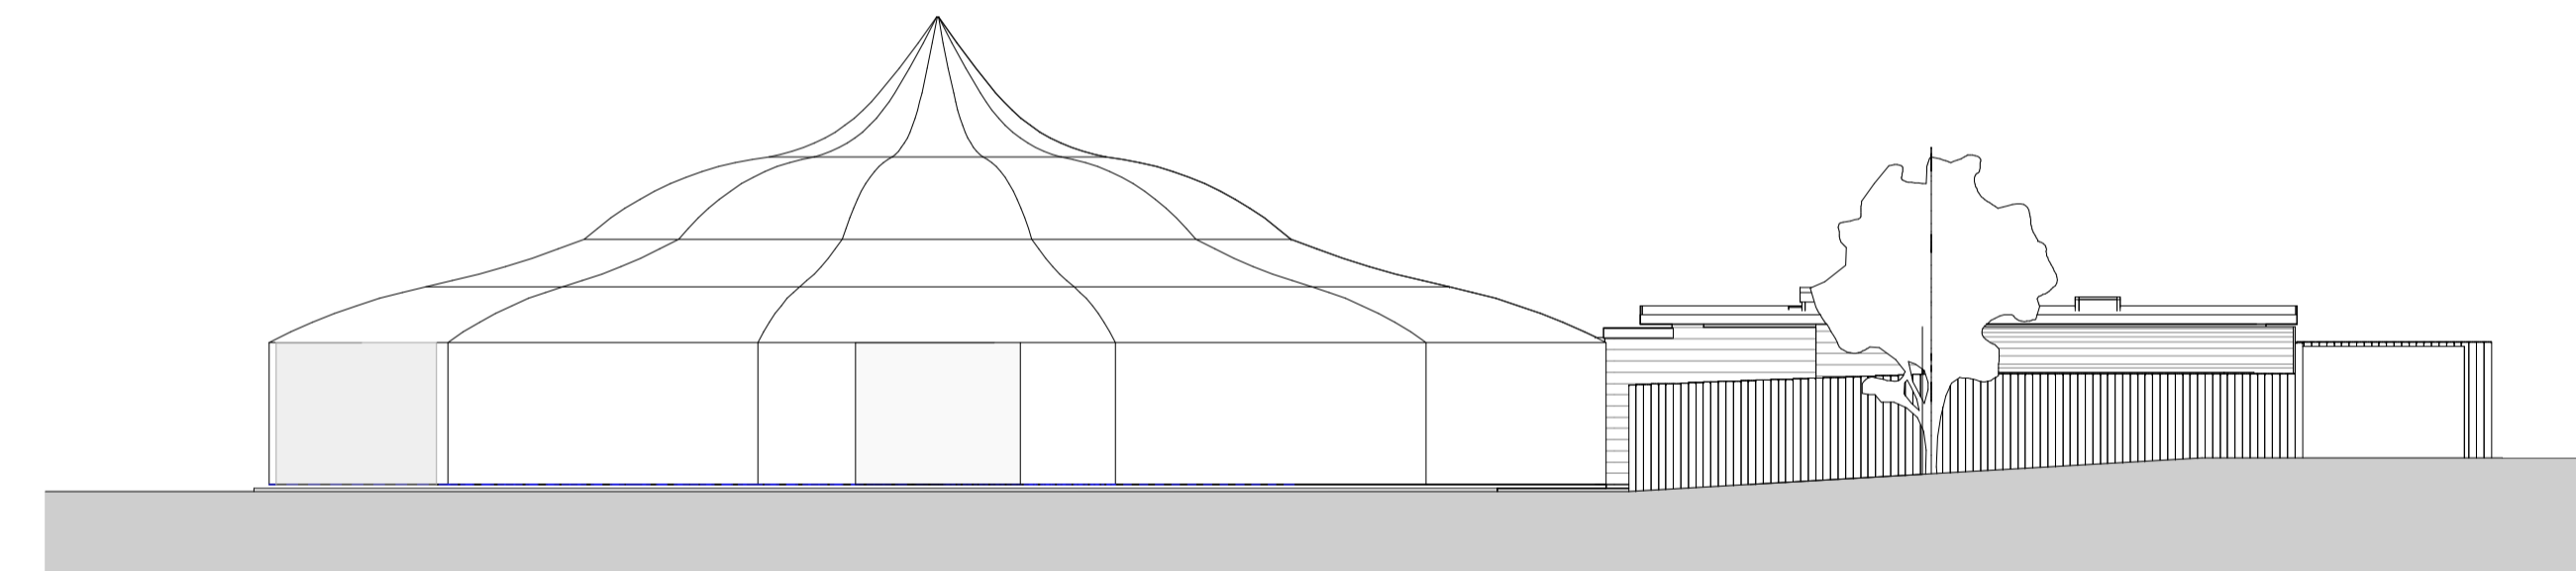

North Elevation
1:100

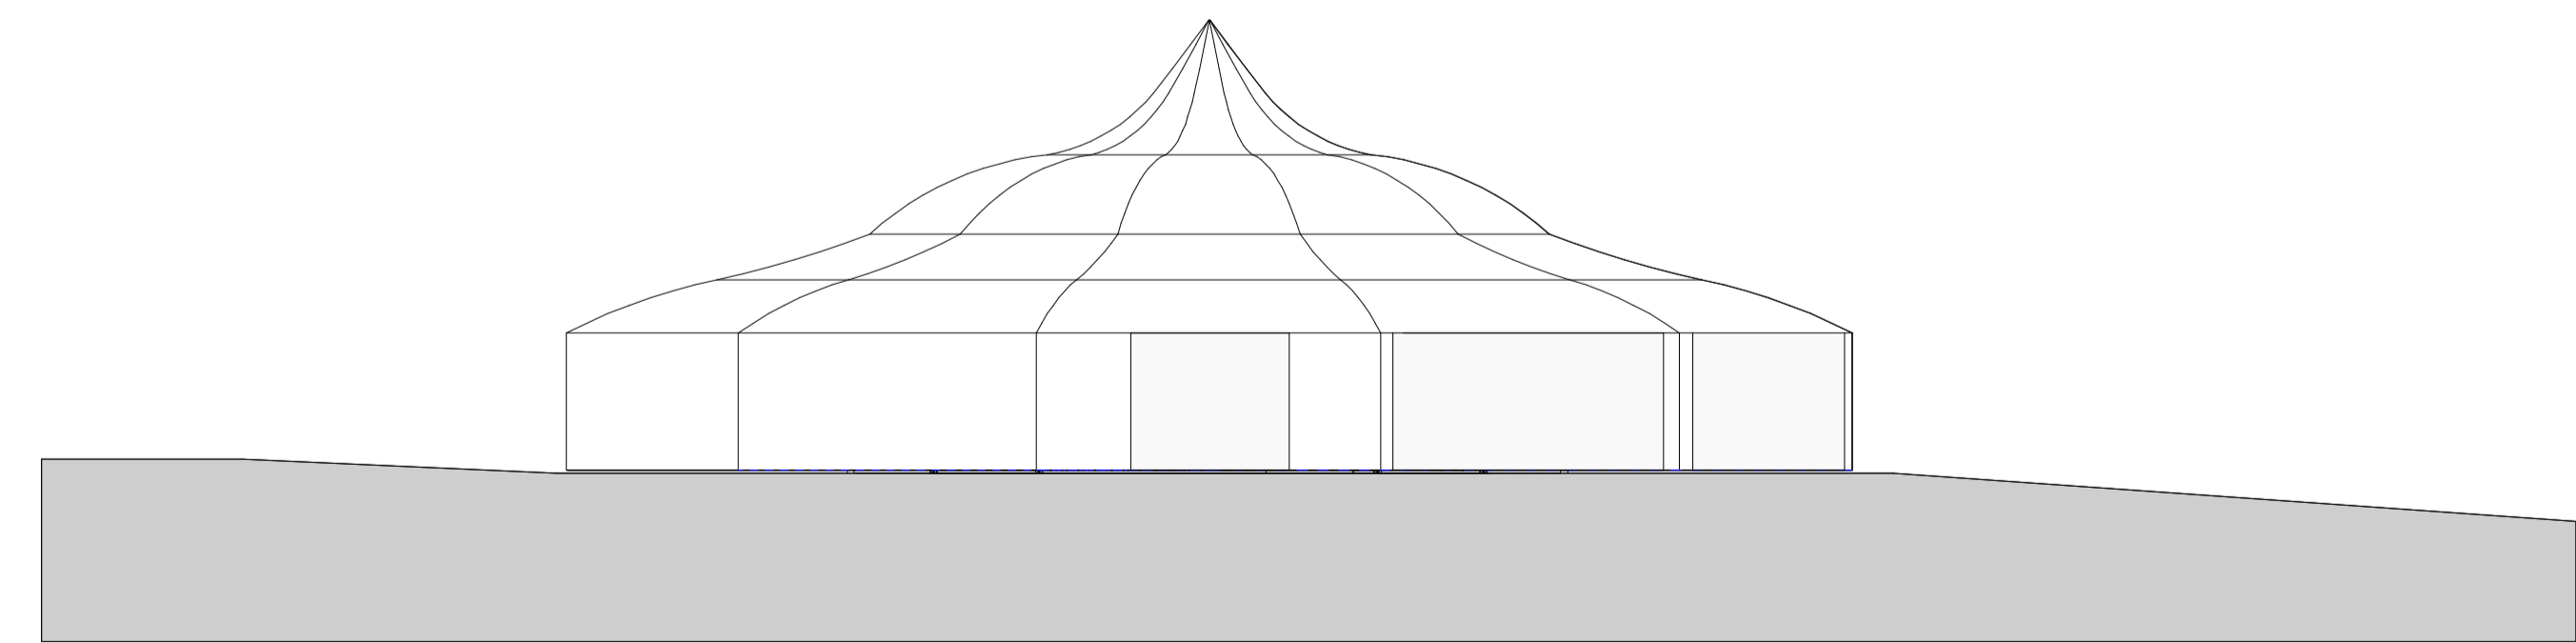

East Elevation
1 : 100

Kitchen Pod GIA - 51.23M2
 Kitchen Pod GEA - 56.22M2
 Pavillion GIA - 251.47M2
 Pavillion GEA - 256.58M2
 Combined GIA - 302.7M2
 Combined GEA - 312.8M2

Pavilion & Field Kitchen
Berry Bank Park, Oddington

Date - Dec 2022 Scale - 1 : 100

0 1 2 3 4 5 10
 scale bar - 1:100 metres