


STREET SCENE A-A

EXISTING GROUND LEVEL

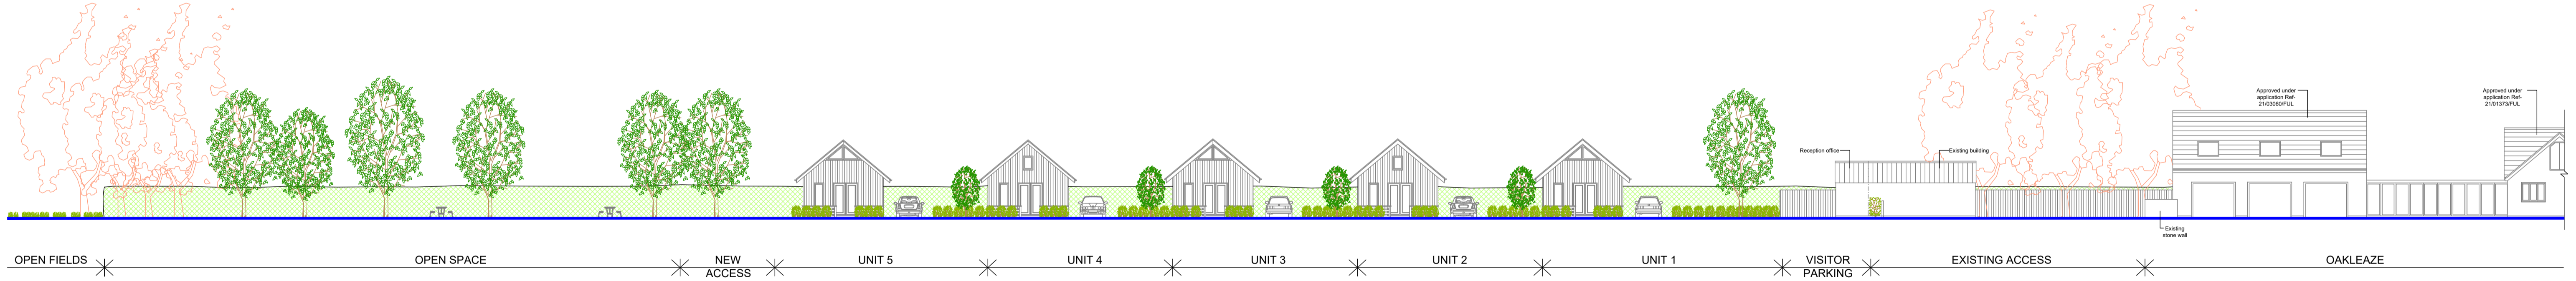

SITE SECTION A-A

EXISTING GROUND LEVEL

Rev	Date	Description
C	07.08.2023	Amended for comment.
B	02.03.2023	Amended for comment.
A	17.03.2022	Amended for comment.

- All drawings are copyright
- Report all discrepancies to project administrator
- Do not scale drawing for construction purposes
- All dimensions to be checked on site

Project Title
**Oakleaze,
 South Cerney,
 Siddington, GL7 6HT**

Ian Sullivan Architecture Ltd
 101 Victoria Road, Swindon, Wiltshire SN1 3BD.
 Tel/Fax 01793 612663 - E-mail - info@iansullivanarchitecture.co.uk

Drawing Title PROPOSED STREET SCENE & SITE SECTION		Rev C
Job No 2872	Drawing No 130	

Client
-

Scale 1 : 200 @ A1	Drawn MT	Chkd ISA	Date Jan' 2022
------------------------------	--------------------	--------------------	--------------------------

