


 LAND IN CDC OWNERSHIP

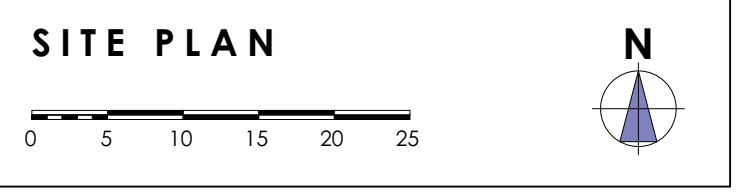


OAKLEY ARCHITECTS LTD
 28 HILLWOOD ROAD
 SUTTON COLDFIELD
 WEST MIDLANDS
 B75 5QL
 T: 0121 238 0683
 E: design@oakleyarchitects.co.uk
 www.oakleyarchitects.co.uk

CLIENT
 Bromford

PROJECT
 Berkeley Close, South Cerney

DRAWING TITLE
 Existing Site with CDC Ownership

DRAWING SCALE: 1:500 (A1) DATE DRAWN: 01.11.2023

DRAWN BY: Lisa Oakley CHECKED BY: Simon Oakley

JOB NUMBER: 201732 DRAWING NUMBER: 24

REV	DATE REVISED	REVISION	REV BY