



PROPOSED GROUND-FLOOR

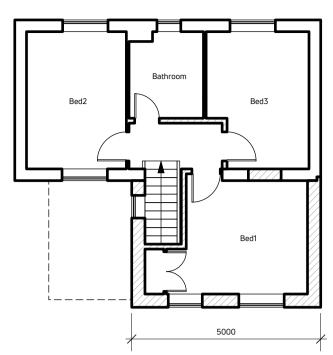


PROPOSED FIRST-FLOOR

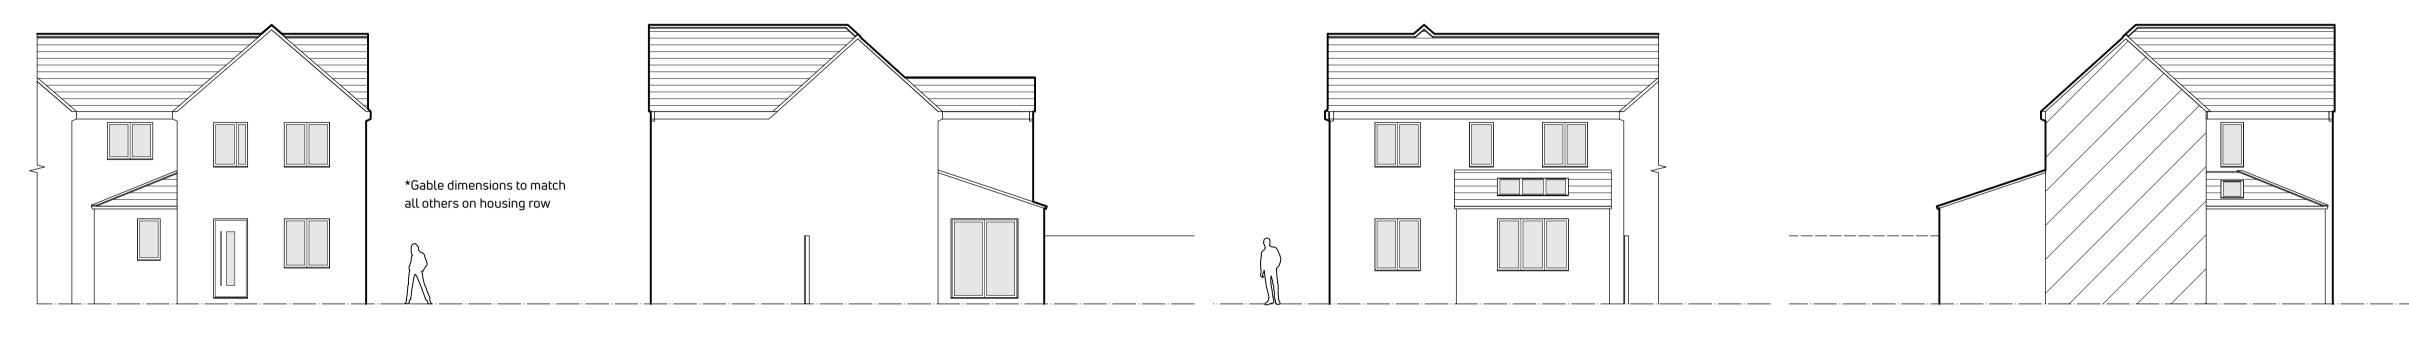


PROPOSED ELEVATION NORTH EAST

PROPOSED ELEVATION NORTH WEST

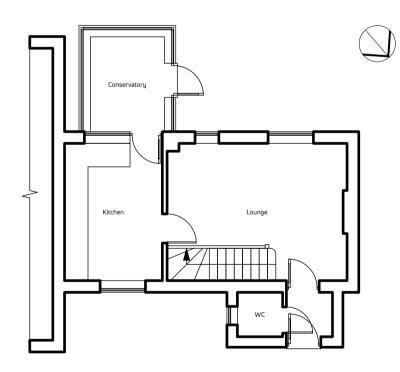

EXISTING GROUND-FLOOR



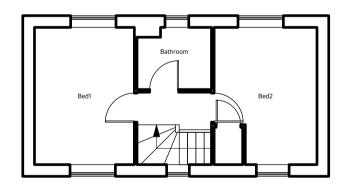

**EXISTING FIRST-FLOOR** 



EXISTING ELEVATION NORTH WEST




3D LIVE-VIEW > https://skfb.ly/oLyW6

PROPOSED ELEVATION SOUTH EAST

## **PROPOSED ELEVATION SOUTH WEST**

Scale: 1:100 @A1

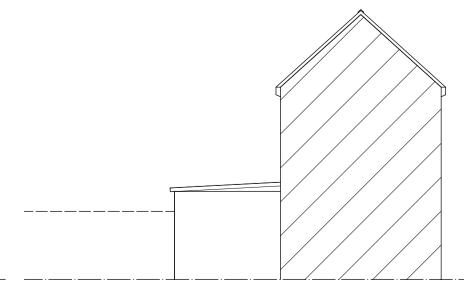

**EXISTING ELEVATION SOUTH WEST** 

**EXISTING ELEVATION SOUTH EAST** 

IMPORTANT

Adjustments may be required. This drawing and dimensions are provided as a visual guide only. Dimensions are not accurate as building variations are too great for precision measurement in all areas.

It is the responsibility of all Contractors to physically set-out all positions, measure and make all necessary adjustments prior to ordering materials and prior to and during construction.

Copyright ©2023 Designrock Ltd. Any article recorded in this drawing is protected by design right. The information contained in this drawing is confidential. It may not be copied, reproduced or transmitted without permission.

cotswoldarchitectural.design

RANDALL TWO-STOREY EXTENSION

1/11/23 389 04B EXTENSIONS A1



