

229367



229317

229267


417776

417826


417876

 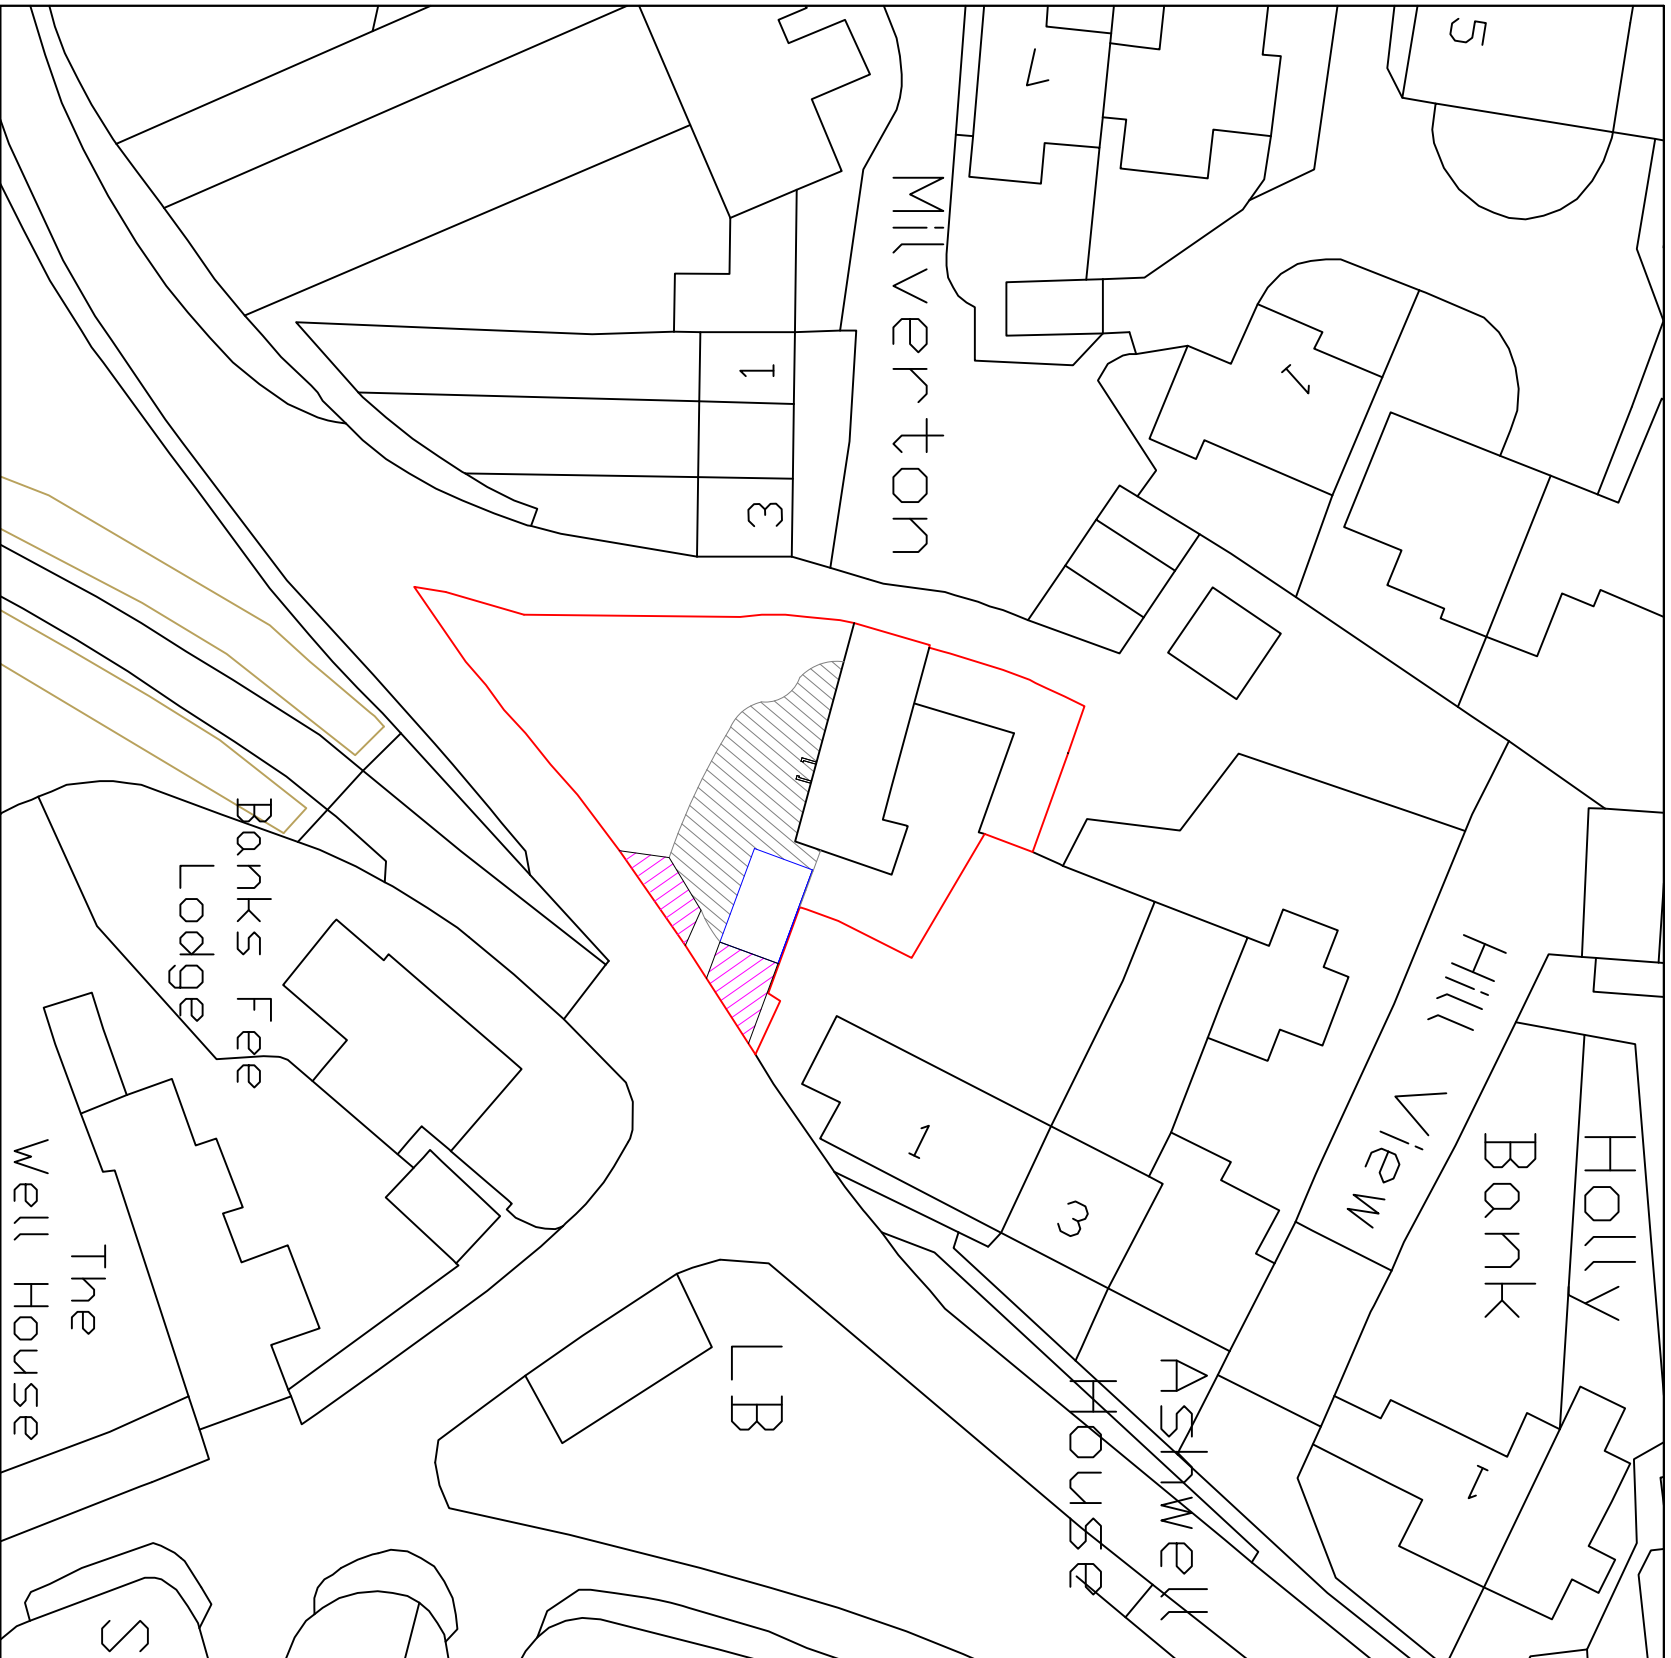

proposed single garage

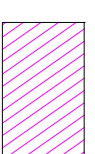

block paving dropped kerb

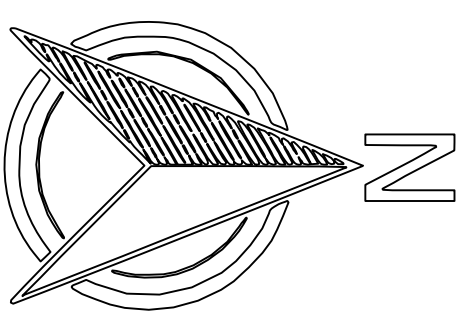

**Pershore Planning**

High Street  
Persore  
WR10 1EE  
07500 555495

<b>Client:</b> Sagar Milverton Longborough GL56 0QF	<b>Description:</b> Proposed Block Plan
---	---

<b>Drawn:</b> AVB	<b>Job:</b> 900534
-------------------	--------------------

<b>Scale @ A3:</b>	1:500
--------------------	-------

<b>Date:</b>	30.01.24
--------------	----------

<b>DWG No:</b>	AE-02(900534)001
----------------	------------------

