

Proposed South Street Scene - Front Elevation 1:100




Proposed North Street Scene - Back Elevation



**Proposed West Street Scene - Side Elevation** 



**Proposed East Street Scene - Side Elevation** 1:100

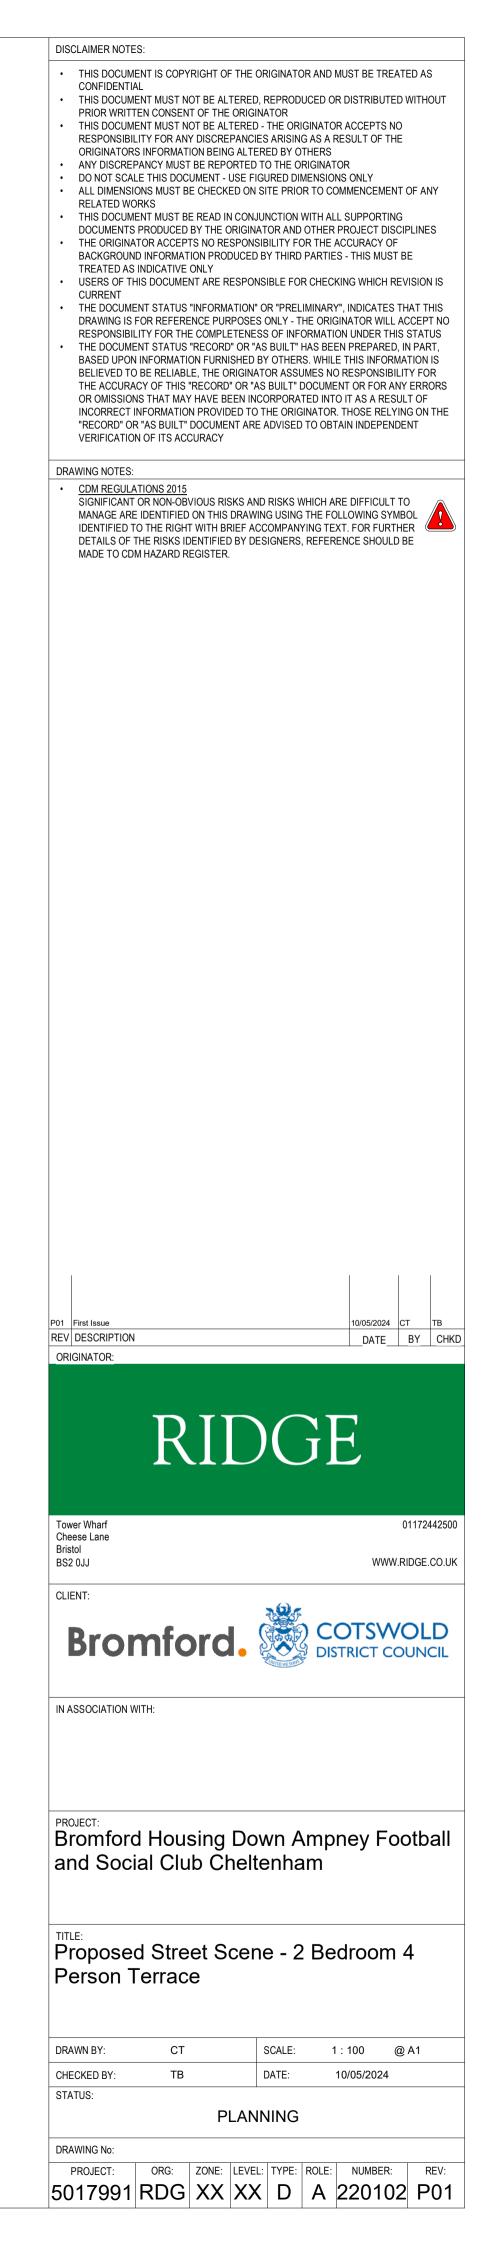

0		1	2	2	3	4	5
	100						
ALE	100						m