



Note : Planning issue only, not for or construction.
Do not scale except for planning purposes.
This drawing and design is protected under
copyright, and it shall not be reproduced in whole
or part without our prior consent. ©TheRPP2025

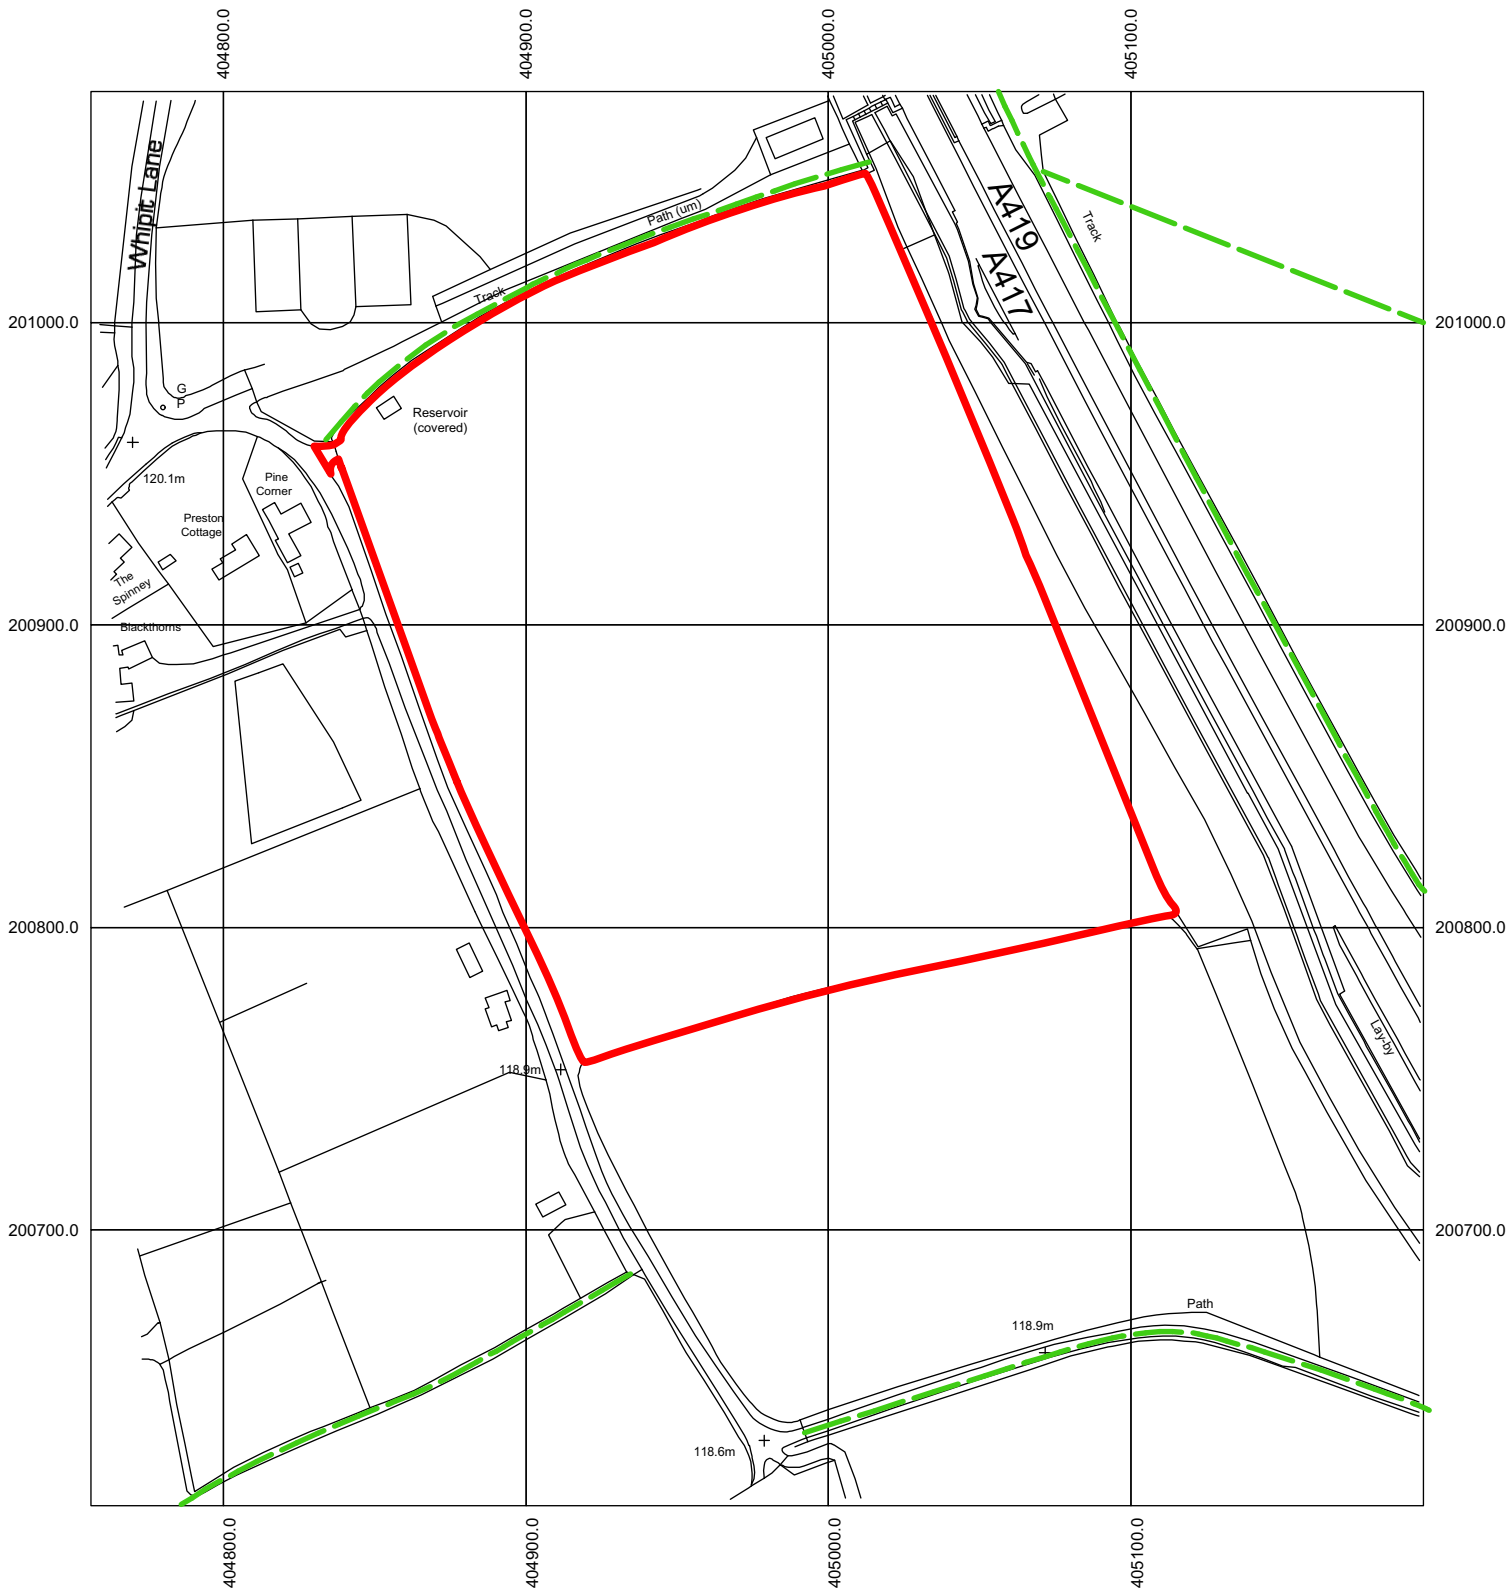

Application area

Public Rights of Way

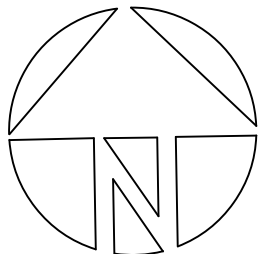

0 50 100 m

1:2500 SCALE on A3

ISSUE : PLANNING

THE
RURAL PLANNING
PRACTICE

CIRENCESTER 01285 323200 | CRANBROOK 01580 201888
office@TheRPP.co.uk www.theruralplanningpractice.co.uk

Client	A Percival		
Site	Land at Preston Cirencester GL7 5PR		
Drawing Title	Change of Use of Land from Agricultural to Agricultural / Equestrian Location Plan		
Scale	1:2500 on A3	Drawing No.	5158 01
Date	Feb 2025	Rev	