




General Notes:
1. Stable Architecture retain full copyright of the design and of the content of this drawing.
2. Do not scale drawings. Dimensions govern.
3. All dimensions are in millimetres unless noted otherwise.
4. All dimensions shall be verified on site before proceeding with the work.
5. Stable Architecture shall be notified in writing of any discrepancies.
6. Contractor/Builder to carry out their own survey work prior to quantification and construction.

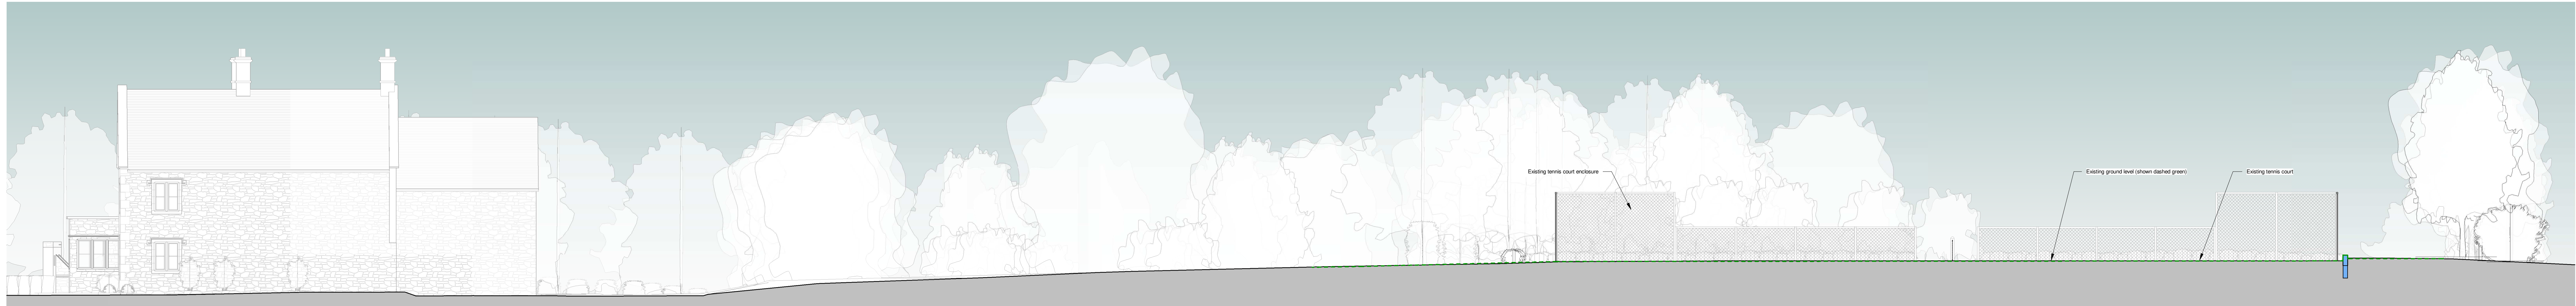

Section 1
1 : 100

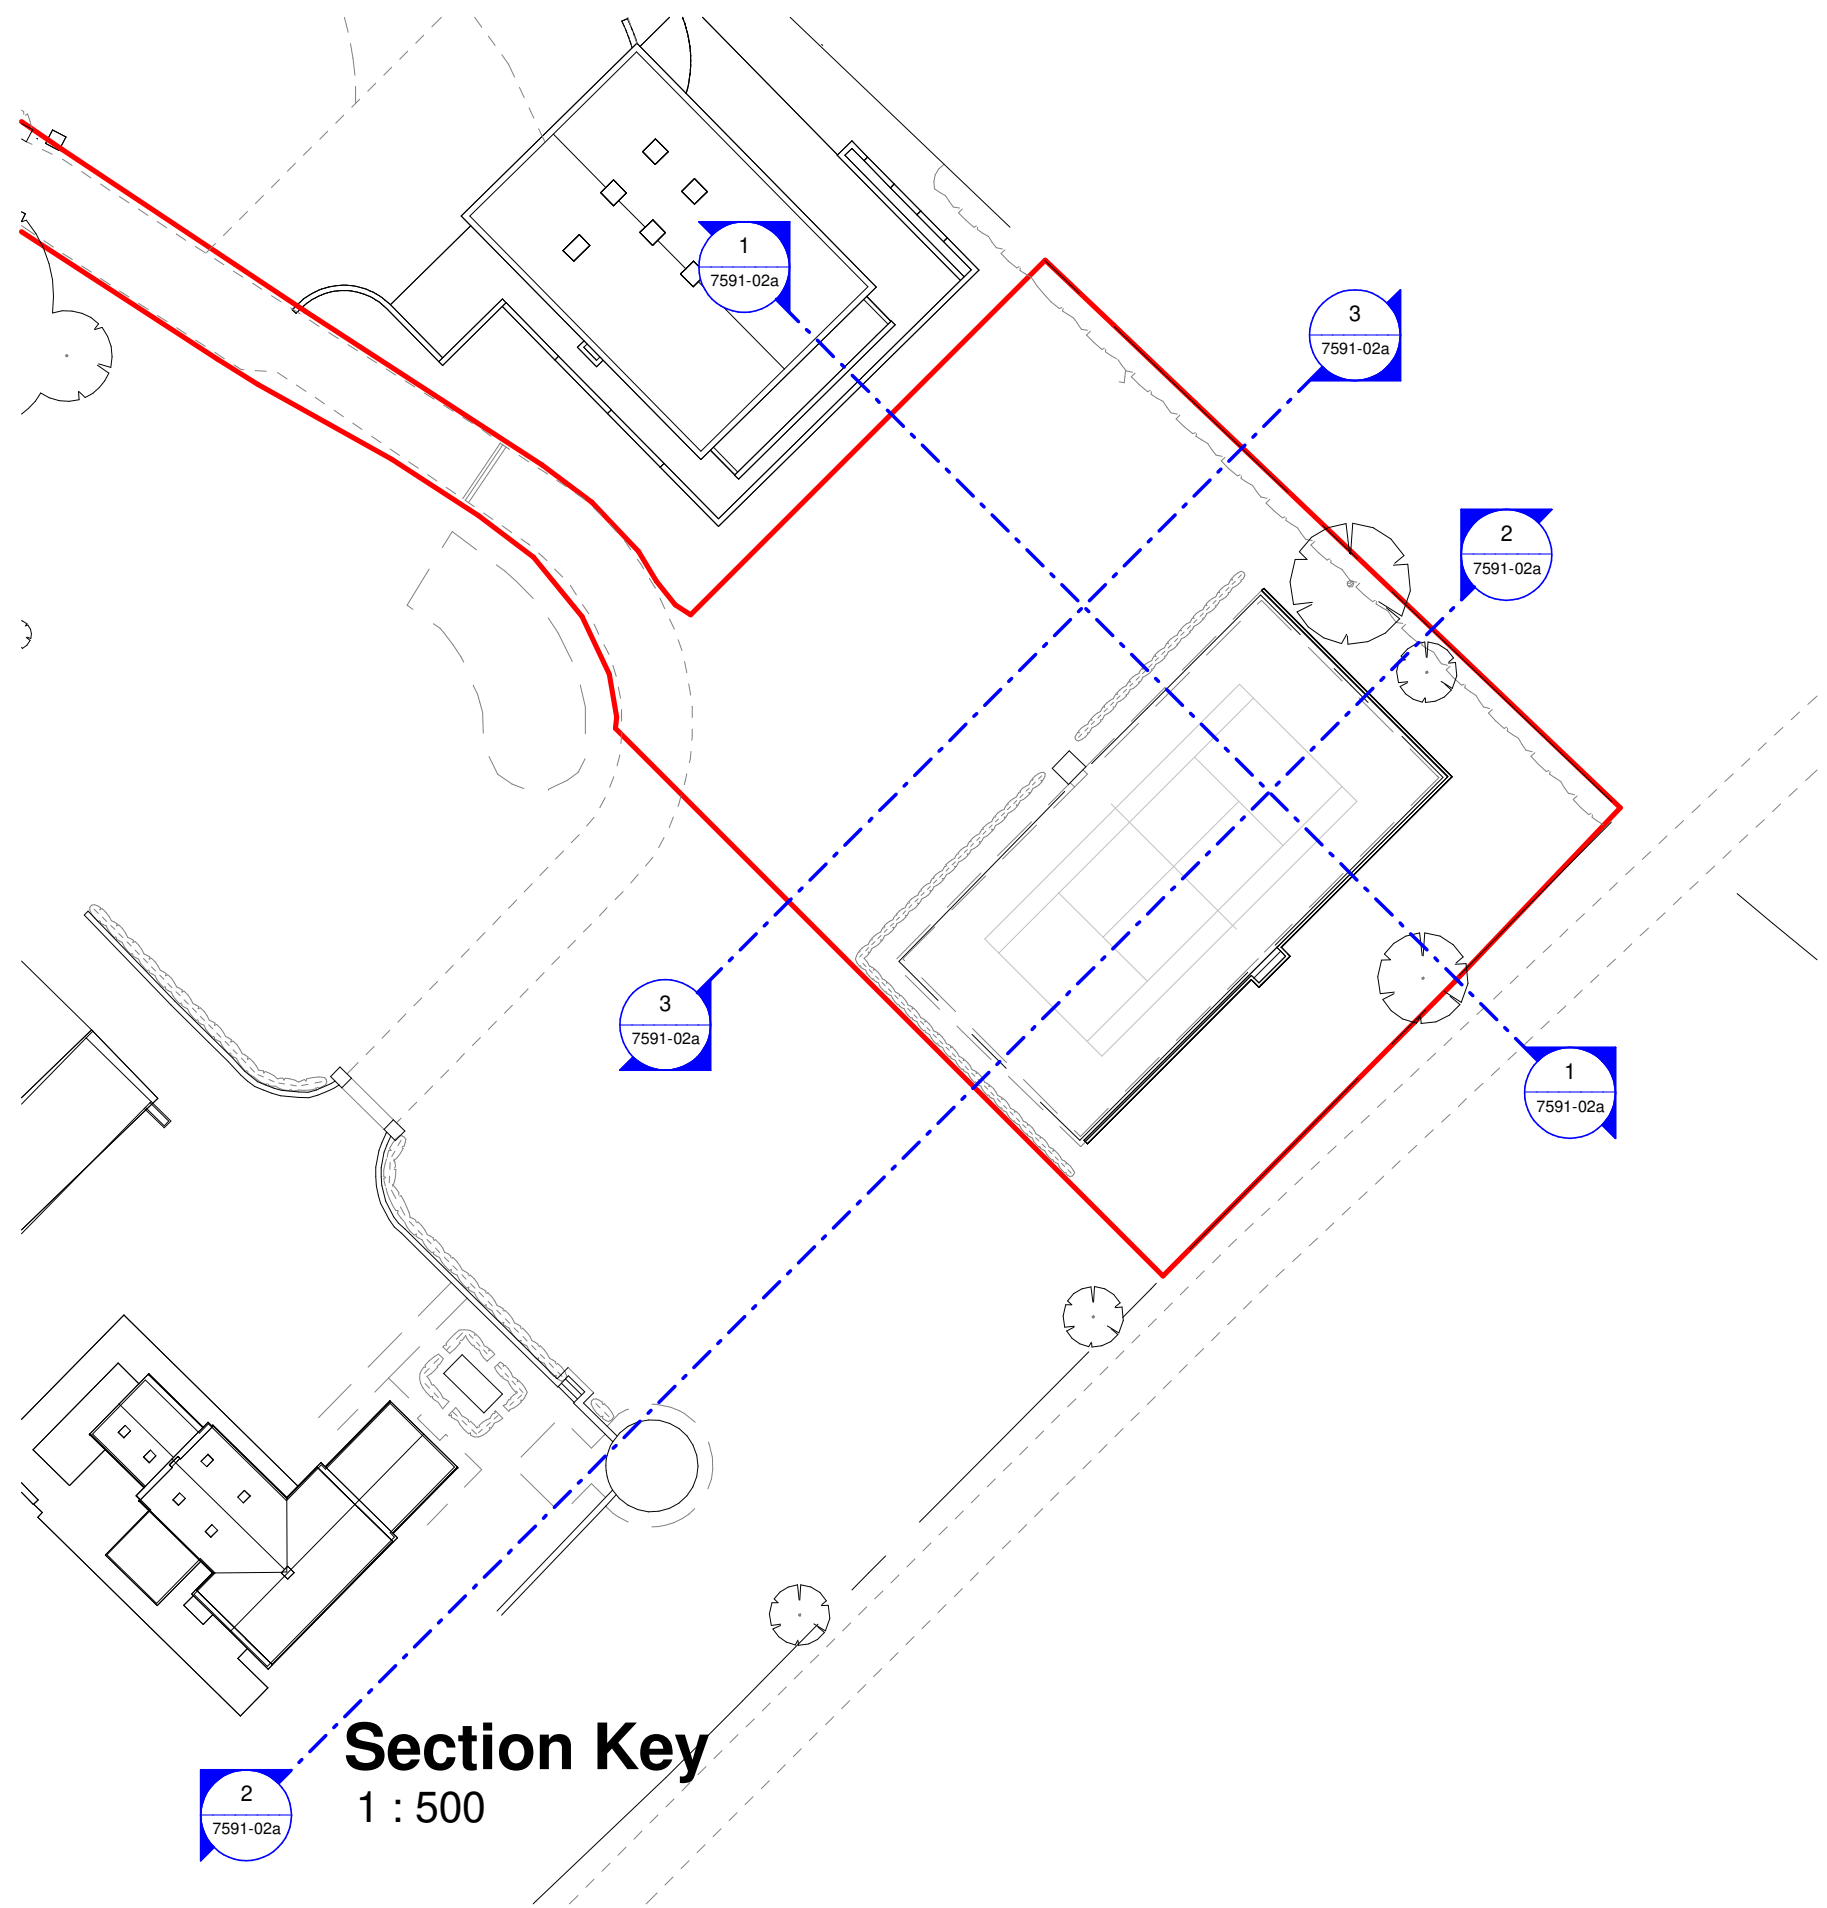

Section 2
1 : 100

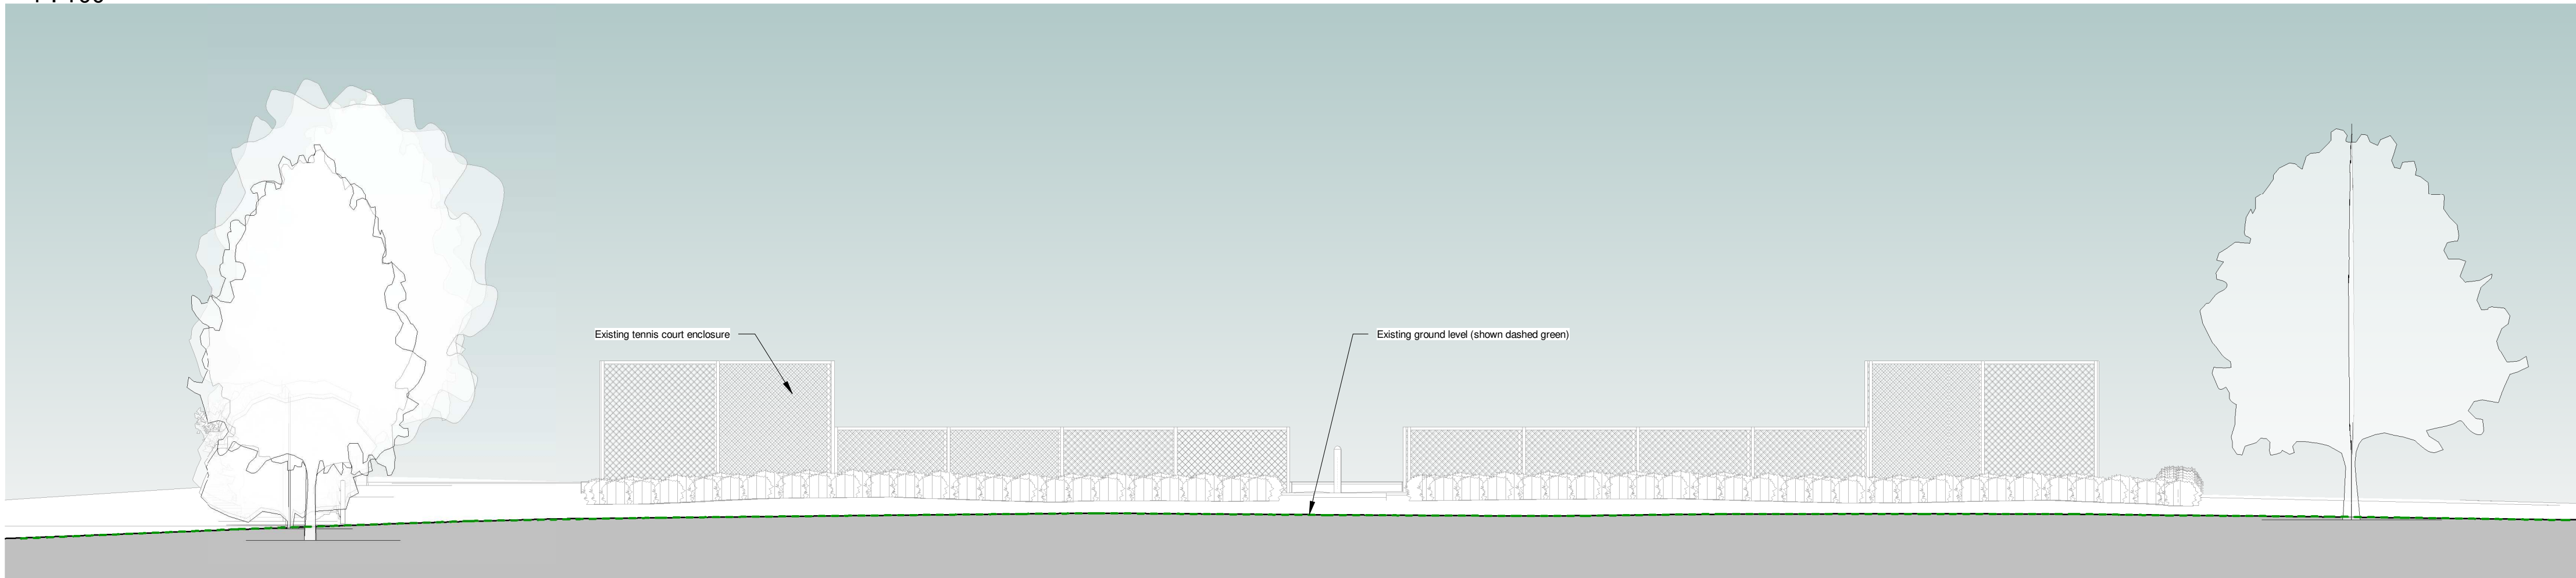

Section 3
1 : 100

0m 2m 4m 6m 8m 10m
Scale 1:100 @ A1

Revision/Date - Red line adjusted for new dwelling application site area 07/11/2024

Rev.	Date	Revision Notes

Existing Site Sections

STABLE ARCHITECTURE
JEREMY DUNN
17 FIVE COUSE
BATHURST
OXON OX16 1LS
MOBILE: 07710 441860
TELEPHONE: (01295) 270065
EMAIL: Jeremy.Dunn@Virgin.net

Job:

Client: Mr P. Wilsdon
Braecroft
Oddings

Drawing No: 7591-02a Date: 11/10/22 Scale: As indicated@A0