


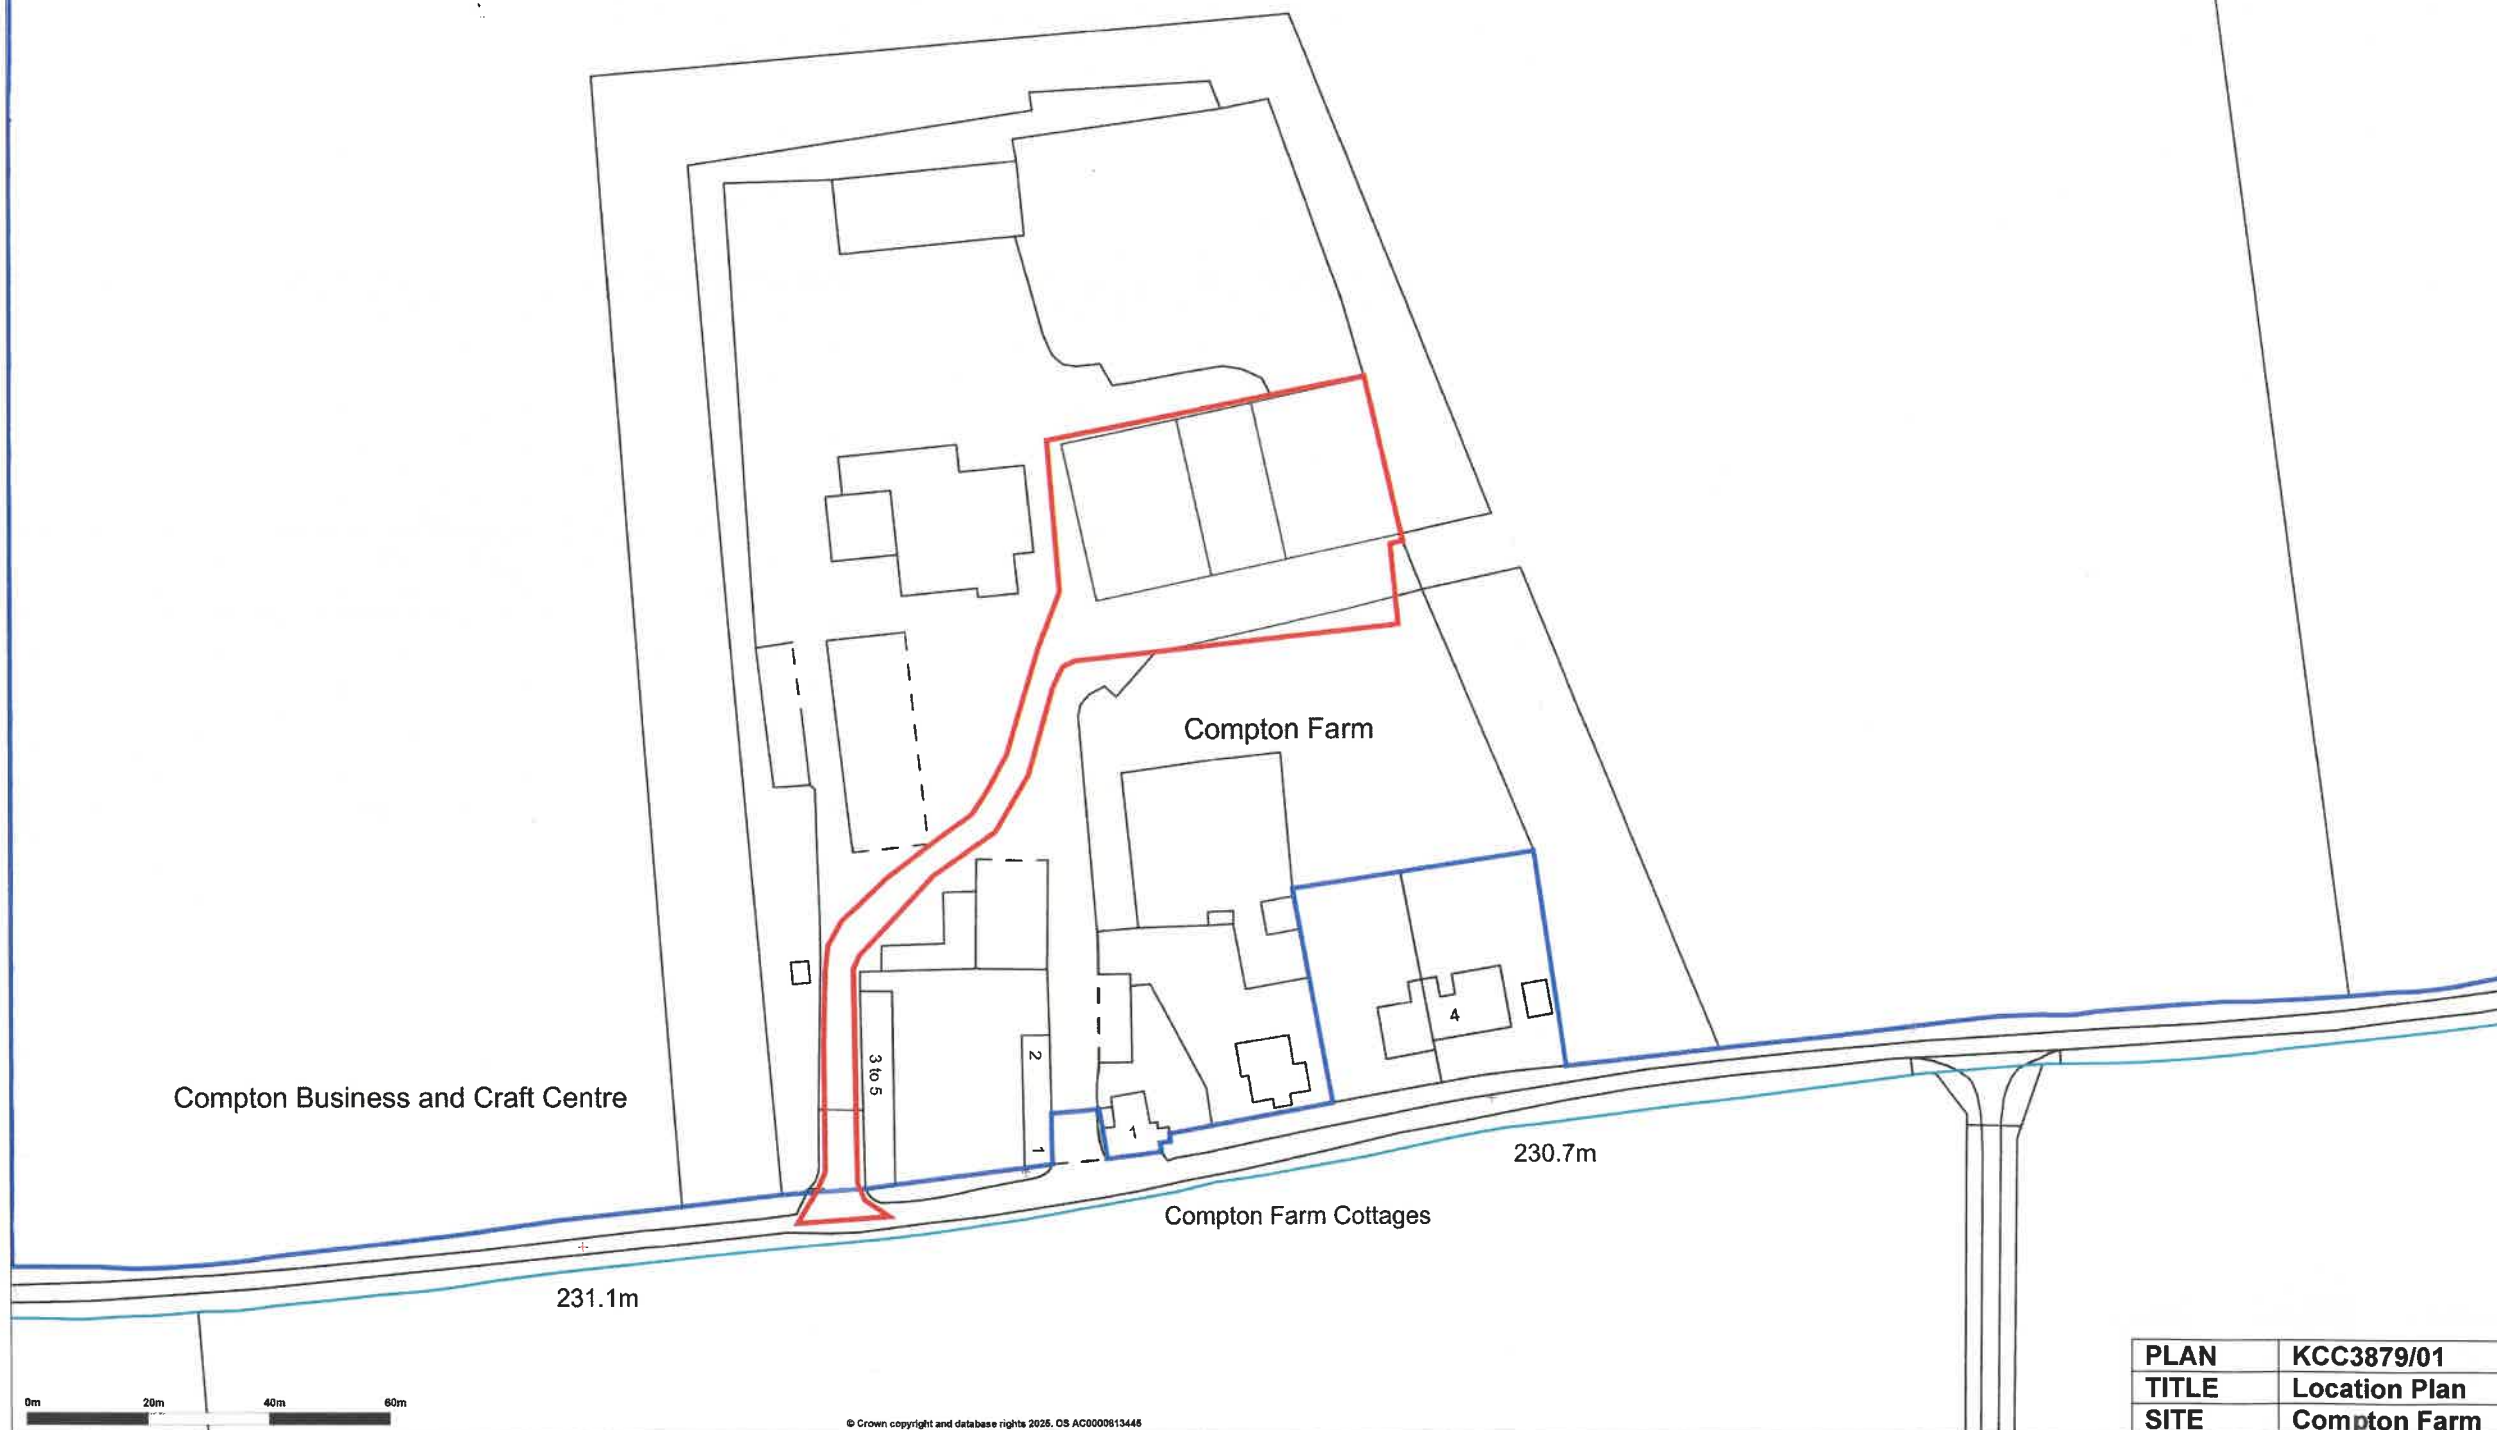

Promap
LANDMARK INFORMATION

© Crown copyright and database rights 2025. OS AC0000813445
Plotted Scale - 1:1250. Paper Size - A3

PLAN	KCC3879/01		
TITLE	Location Plan		
SITE	Compton Farm		
CLIENT	Walkers Loggs		
NUMBER	KCC3879/01 03/25ec		
DATE	March 2025	SCALE	1:1250 at A3

KERNON COUNTRYSIDE CONSULTANTS LTD
Greenacres Barn, Purton Stoke, Swindon SN5 4LL
Tel 01793 771333 Email info@kernon.co.uk
This plan is reproduced from the Ordnance Survey
under copyright licence 100015226