



rev	date	description
-	=	=

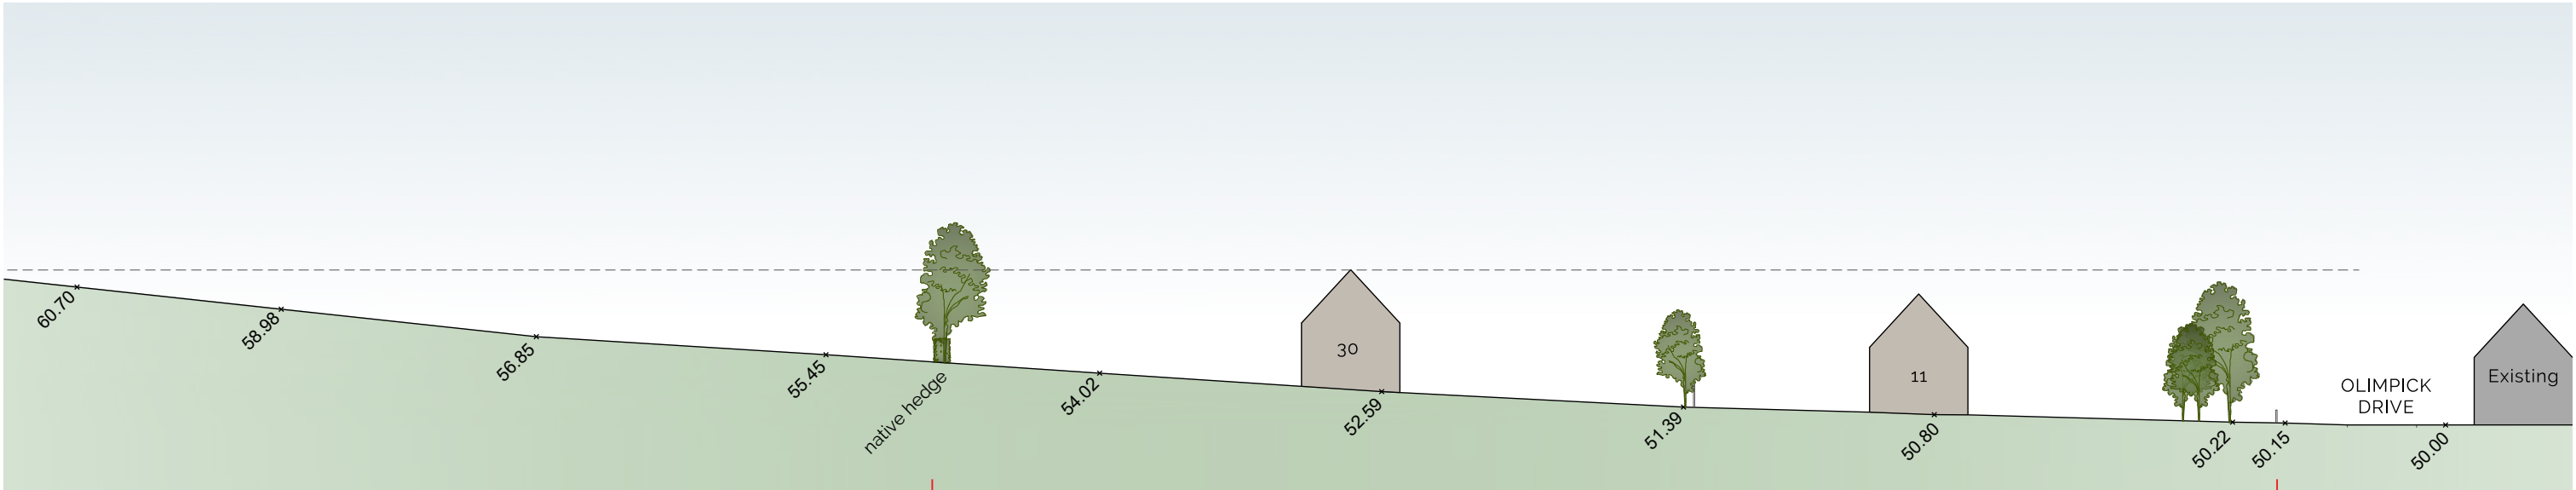

SECTION A

APPLICATION SITE

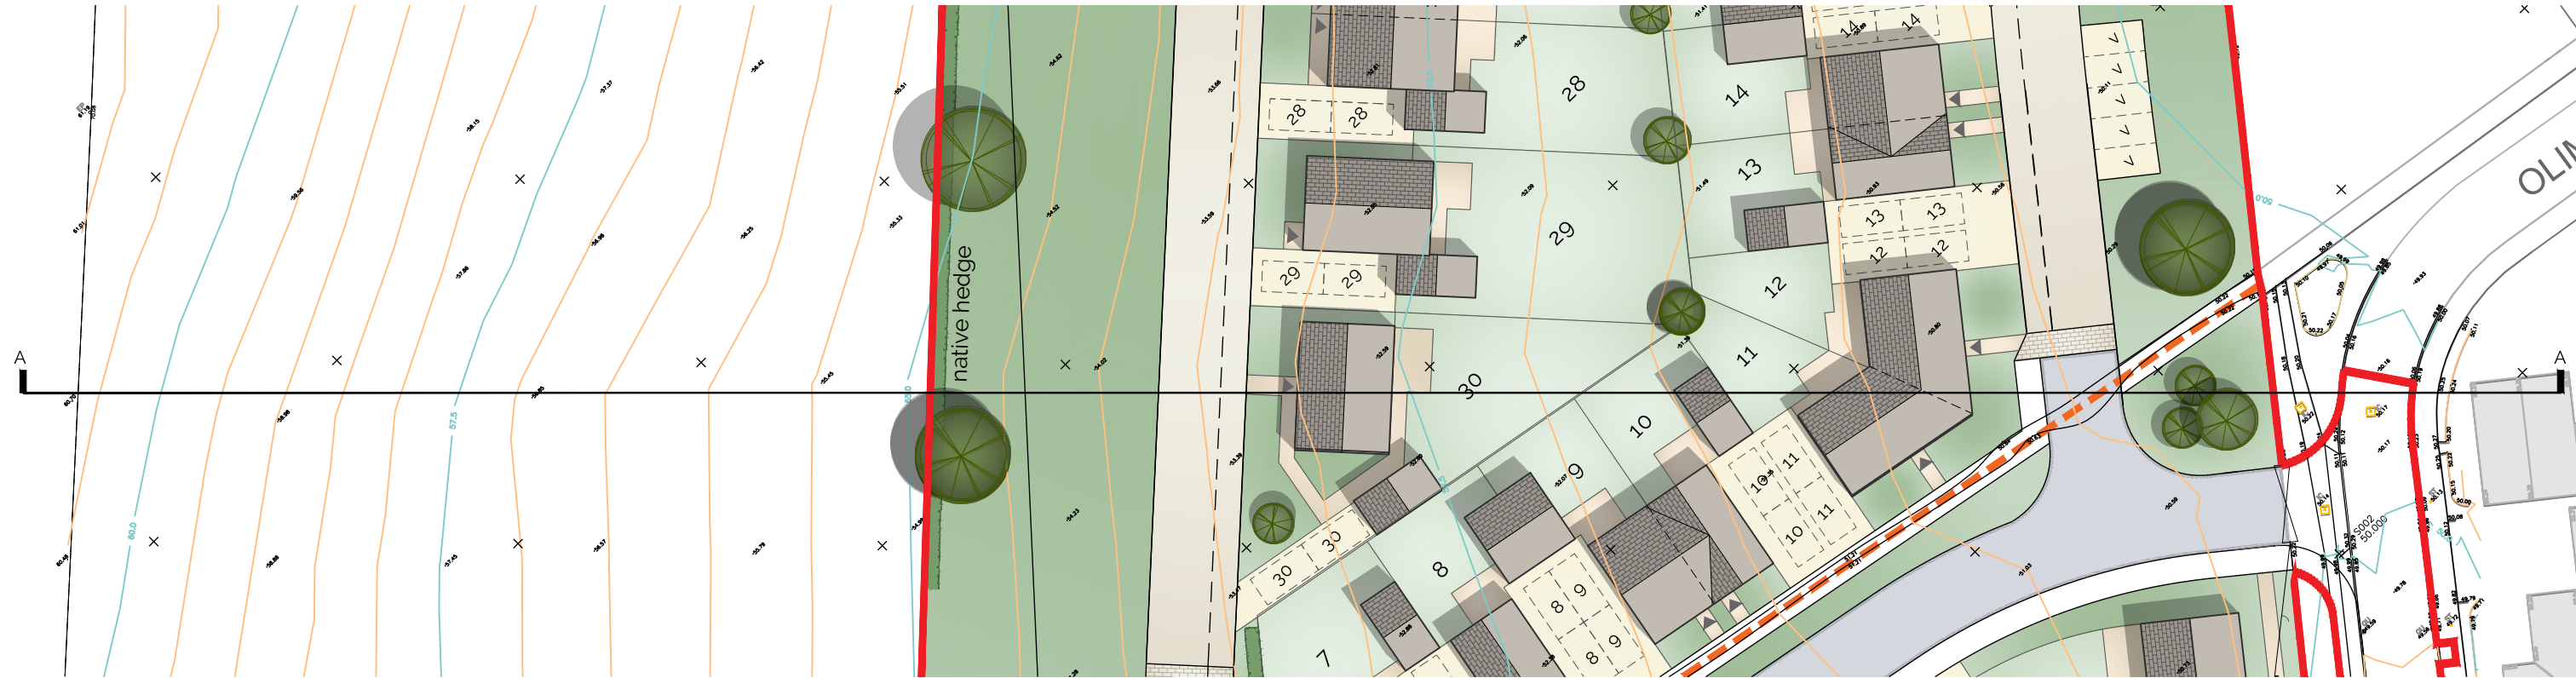

PLAN VIEW



contact
tel: 01242 898368
email: info@brodieplanning.co.uk
web: www.brodieplanning.co.uk

address
The Haybarn, Manor Farm
Southam Lane, Southam,
Cheltenham, Glos, GL52 3PB.

client W.R.Haines	ref: 2030-03	title Illustrative cross-section		
location Land at the Leasows, Dyers Lane, Chipping Campden		drawing number 2030-03-400	scale 1:500 @ A3	date July 2025
project description Residential Development		status PLANNING		revision Ø

This drawing is the copyright of Brodie Planning Associates Ltd and should not be reproduced in whole/part or in any other manner unless having received written permission. **NOTES:** do not scale from this drawing (other than for planning purposes), please use figured dimensions only and report and discrepancies immediately. Planning drawings **must not** be used for construction or manufacturing purposes. Building regulations approval and other statutory consents (ie party wall agreements, build over/near notices, diversions/removal of utilities etc) should be sought prior to construction where required. The client should become familiar with their duties under The Construction (Design & Management) Regulations (CDM 2015).