


# Location Plan

Site Address: Thyme - Southrop Estates Ltd, Southrop Estate Office, Southrop Estate, Road From Lechlade Road To Great Lemhill, Southrop, GL7 3PW

Date Produced: 11-Jul-2025

Scale: 1:2500 @A4

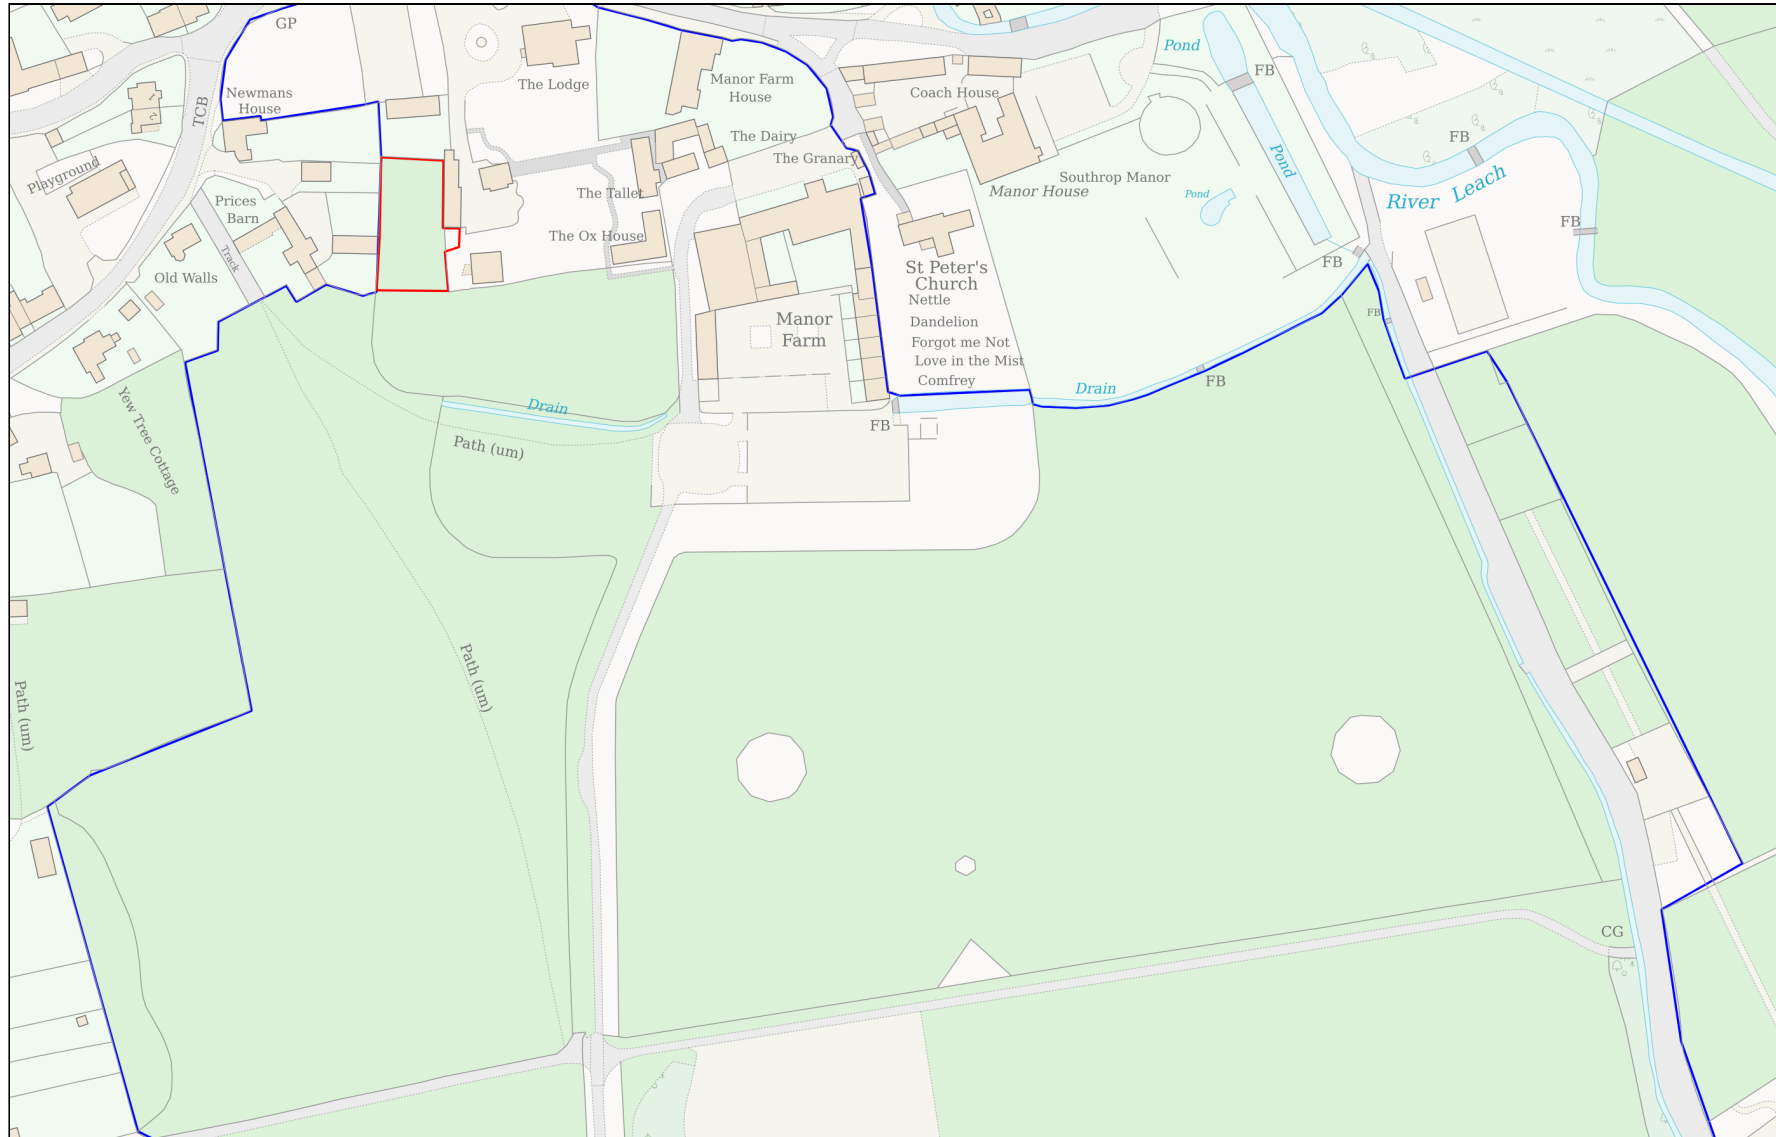

Planning Portal Reference: PP-14165109v1

