


Note:
 For detailed material information refer to the material drawing '1410-GSA-SW-00-DR-A-1250-Detailed Material Plan' and separate material schedule '1410-GSA-SW-XX-SA-A-Material Schedule'.

MATERIALS KEY


RED BRICK
REconstituted or Natural Stone
COTSWOLDS STONE EFFECT ROOF
STONE COLOURED ROUGH-CAST RENDER
SMOOTH STONE DETAILING
BLACK COLOURED RAINWATER GOODS
LIGHT COLOURED WINDOW FRAMES

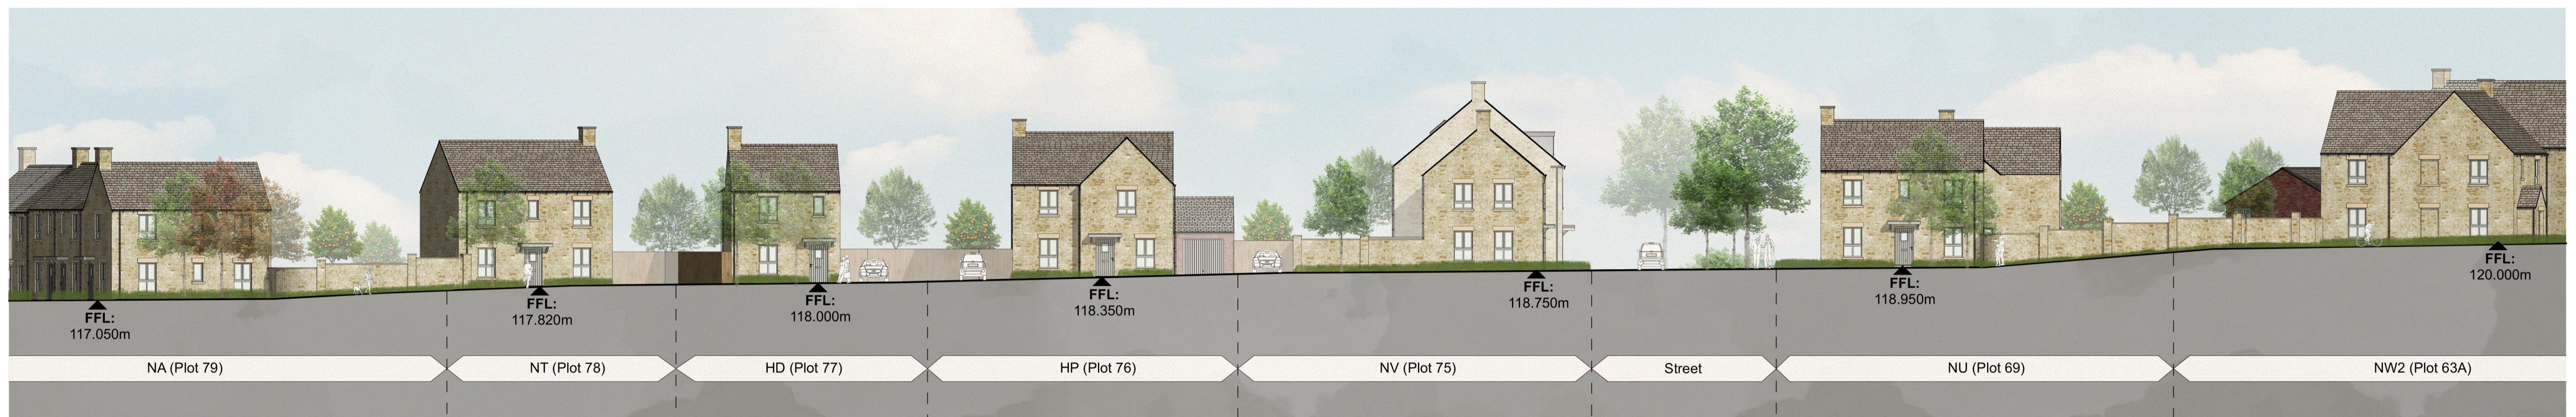

A-A - Eastern Edge Elevation



B-B - Northern Edge Elevation

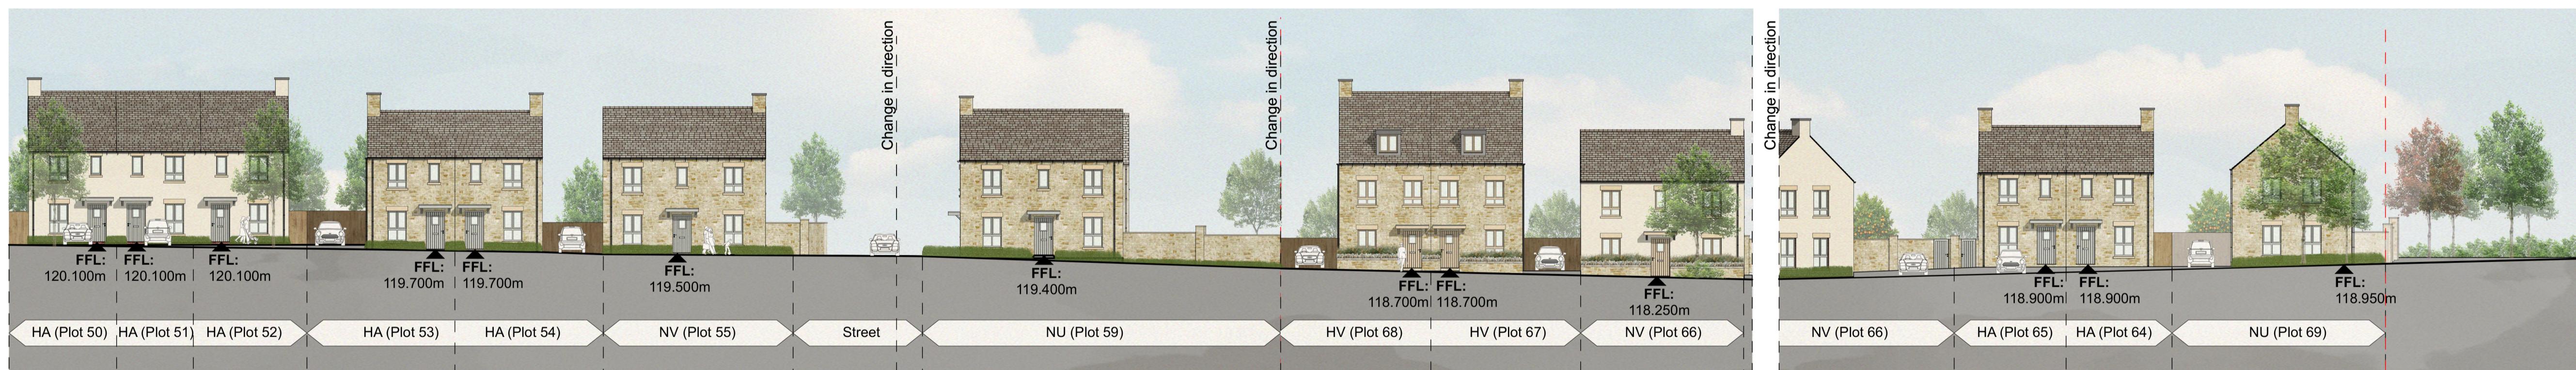

C-C - Focal Space Elevation North

Rev	Date	Drawn	Description
P12	25/11/2025	MS	Planning Amendments Issue

PLANNING


The Steadings - Phase 2A



Drawing Title

Street Elevations

Drawn by	Checked by	Phase	Parcel
MS	TBS		
Scale			
1:200 @ A1			
Drawing Number	Projected originator	Volume	Level
1410 - GSA - ZZ - ZZ - DR - A - 3101			
Native model: 1410-TheSteadings_Master			

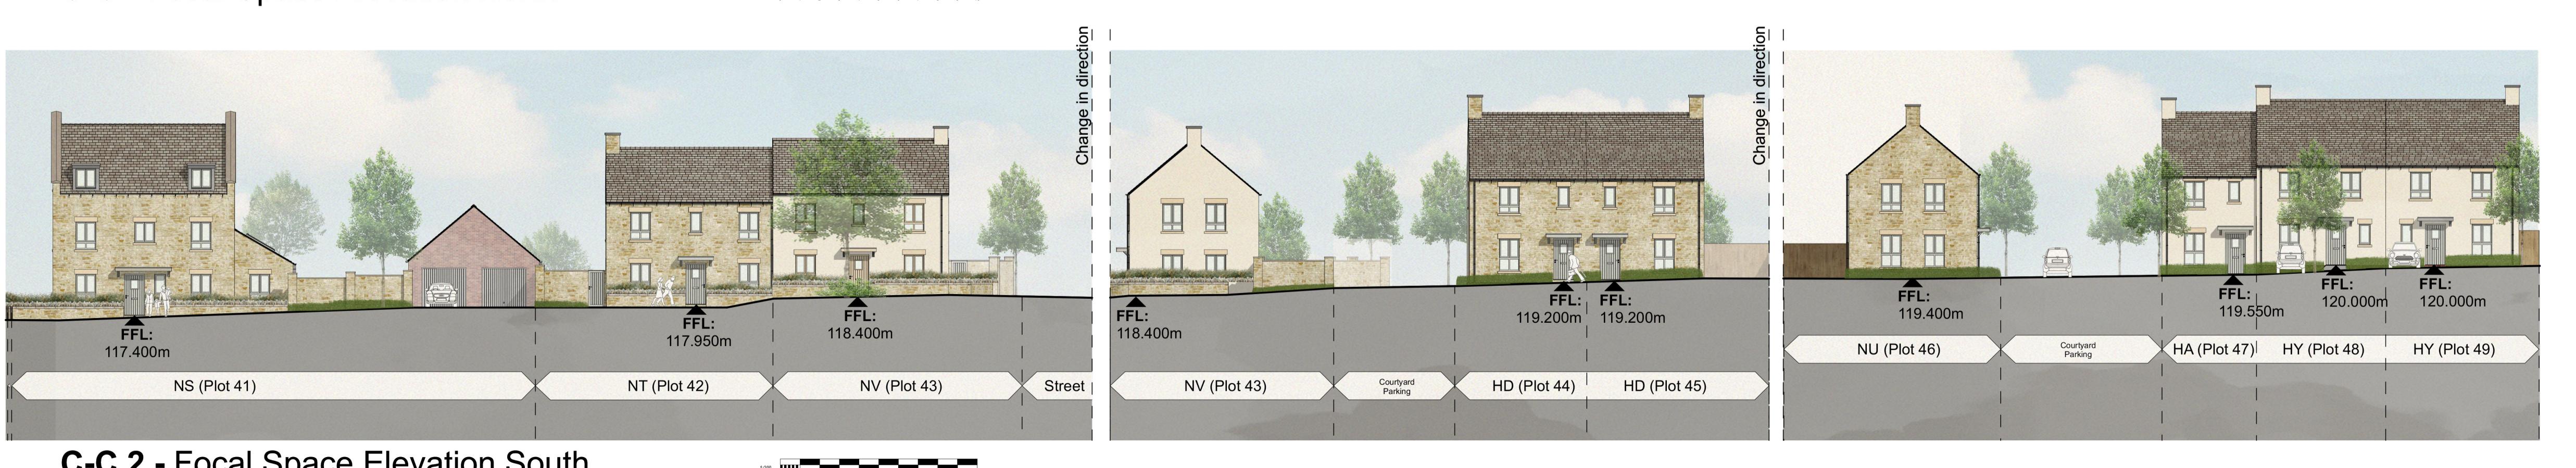

C-C 2 - Focal Space Elevation South