




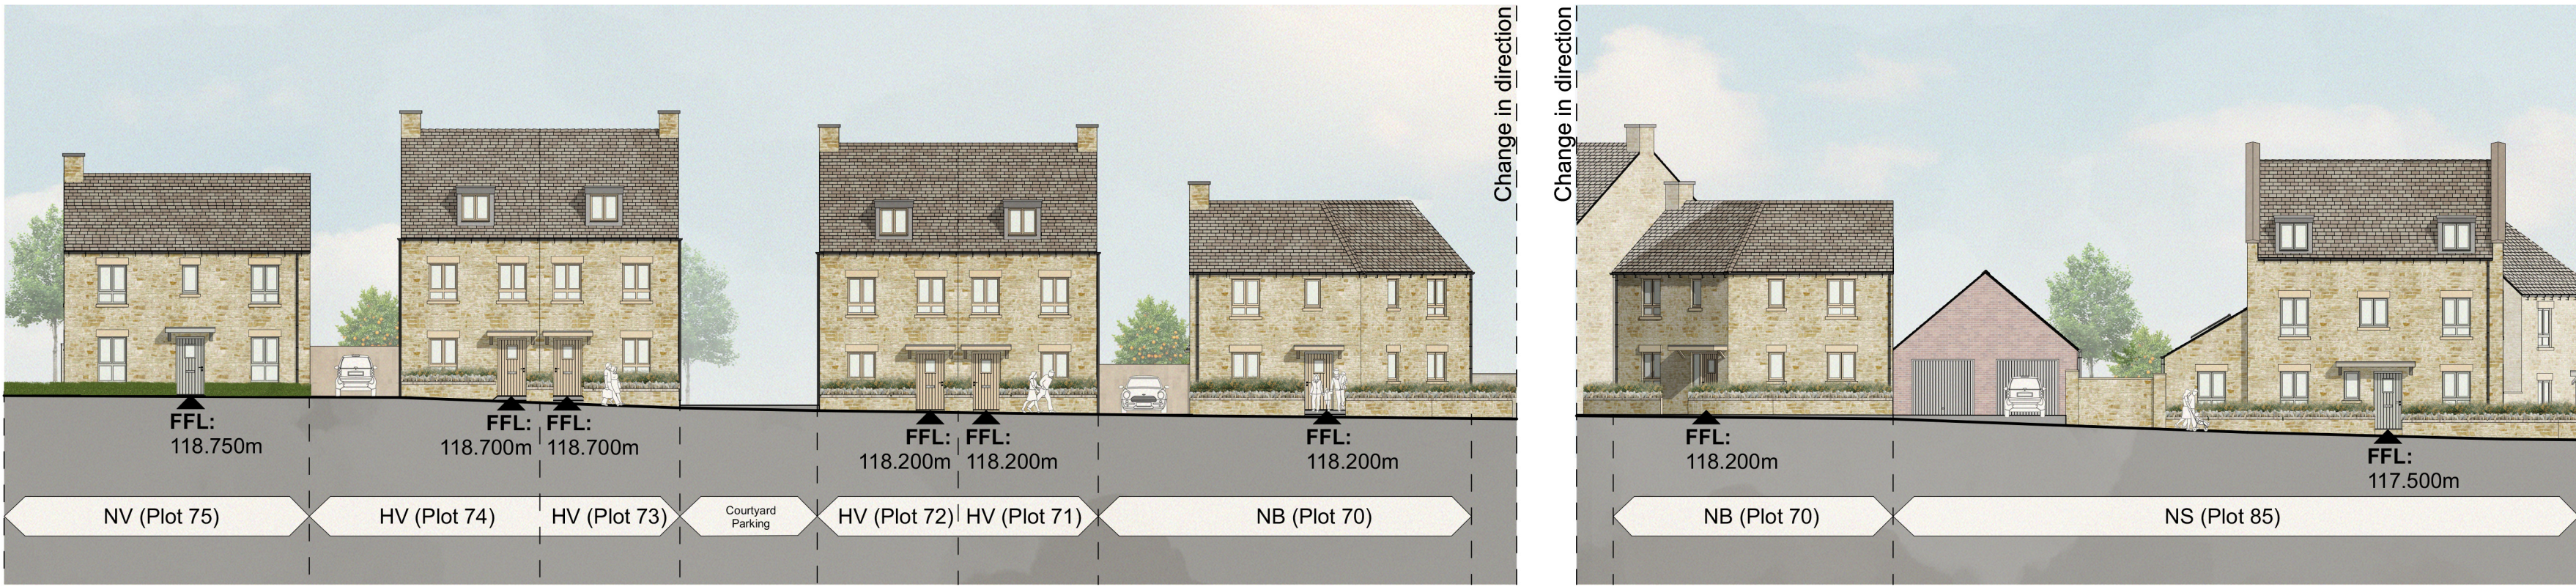


C-C 3 - Focal Space Elevation South

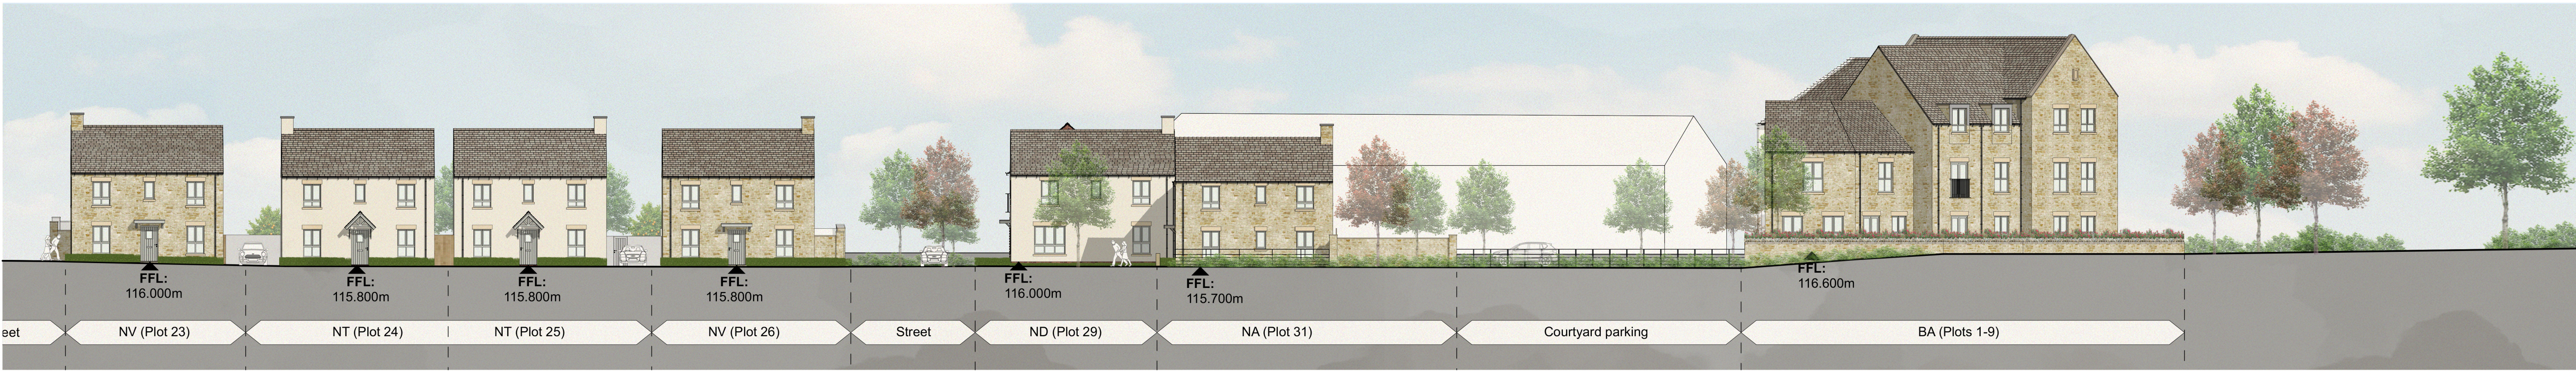


D-D - Southern Edge Elevation

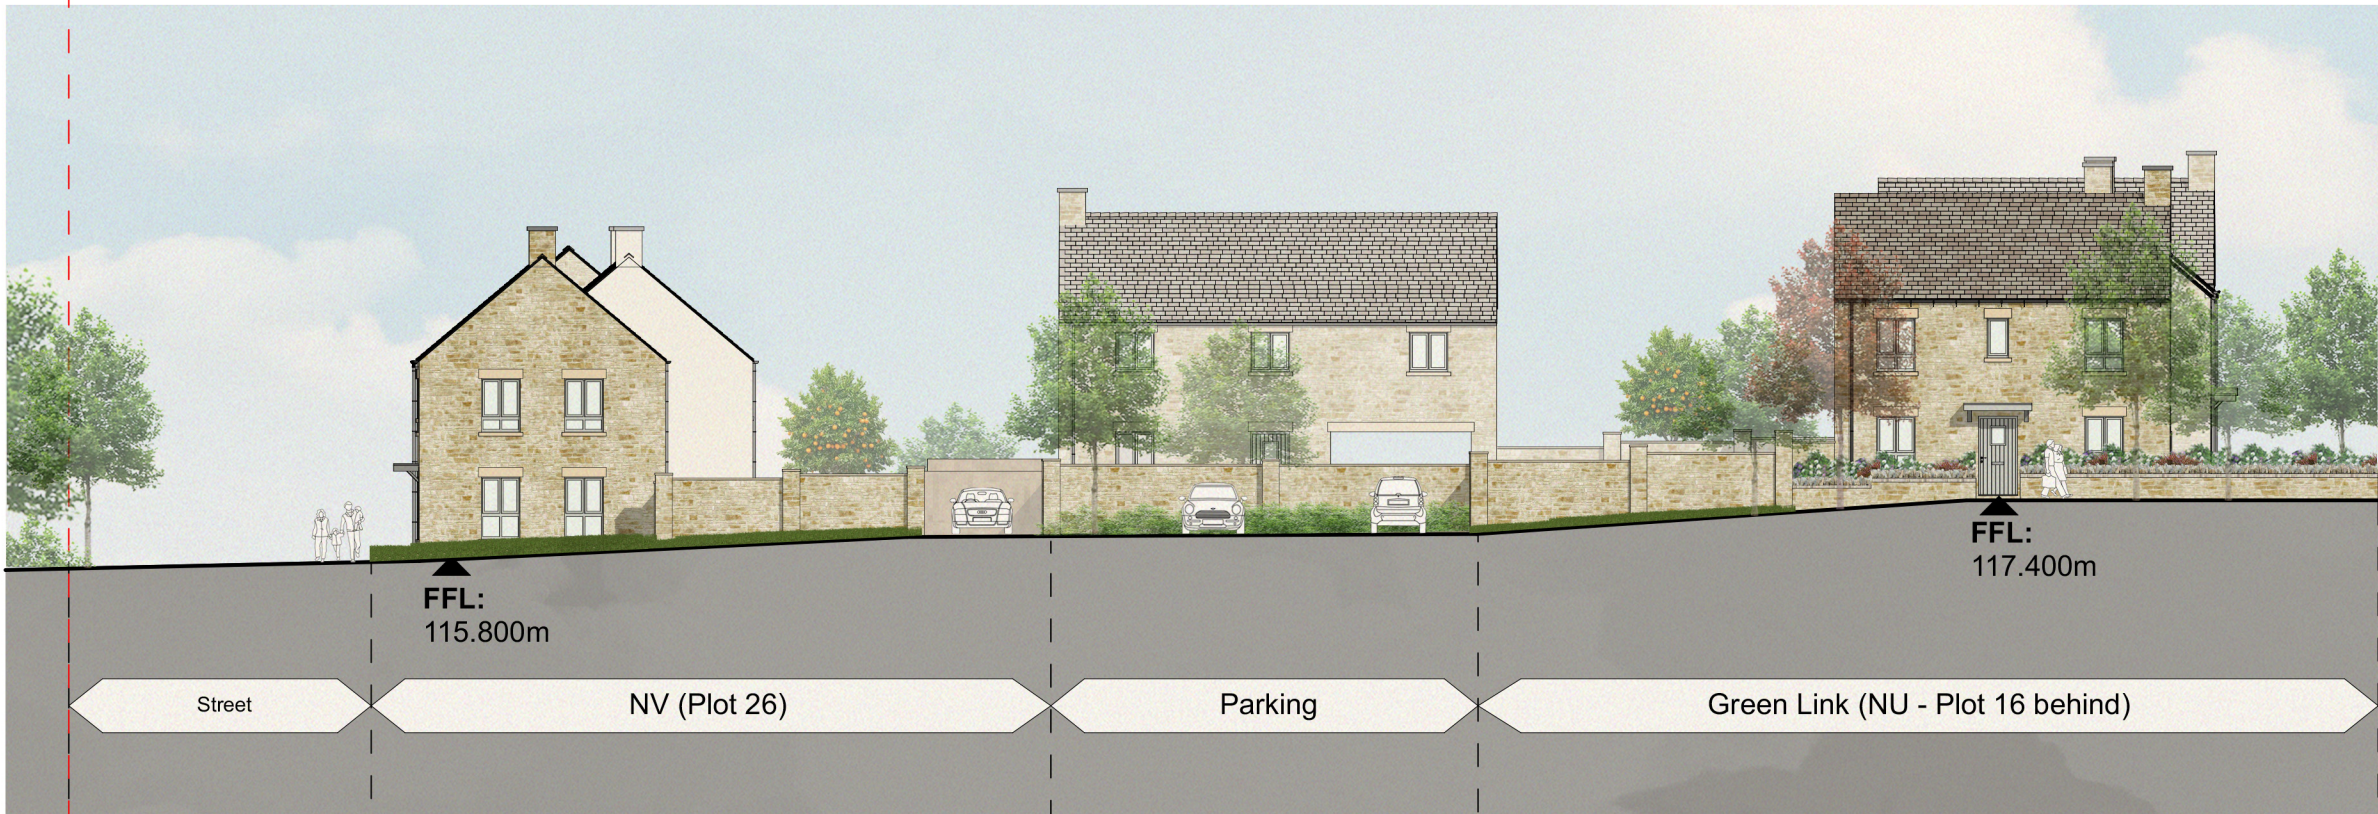

D-D 2 - Southern Parcel

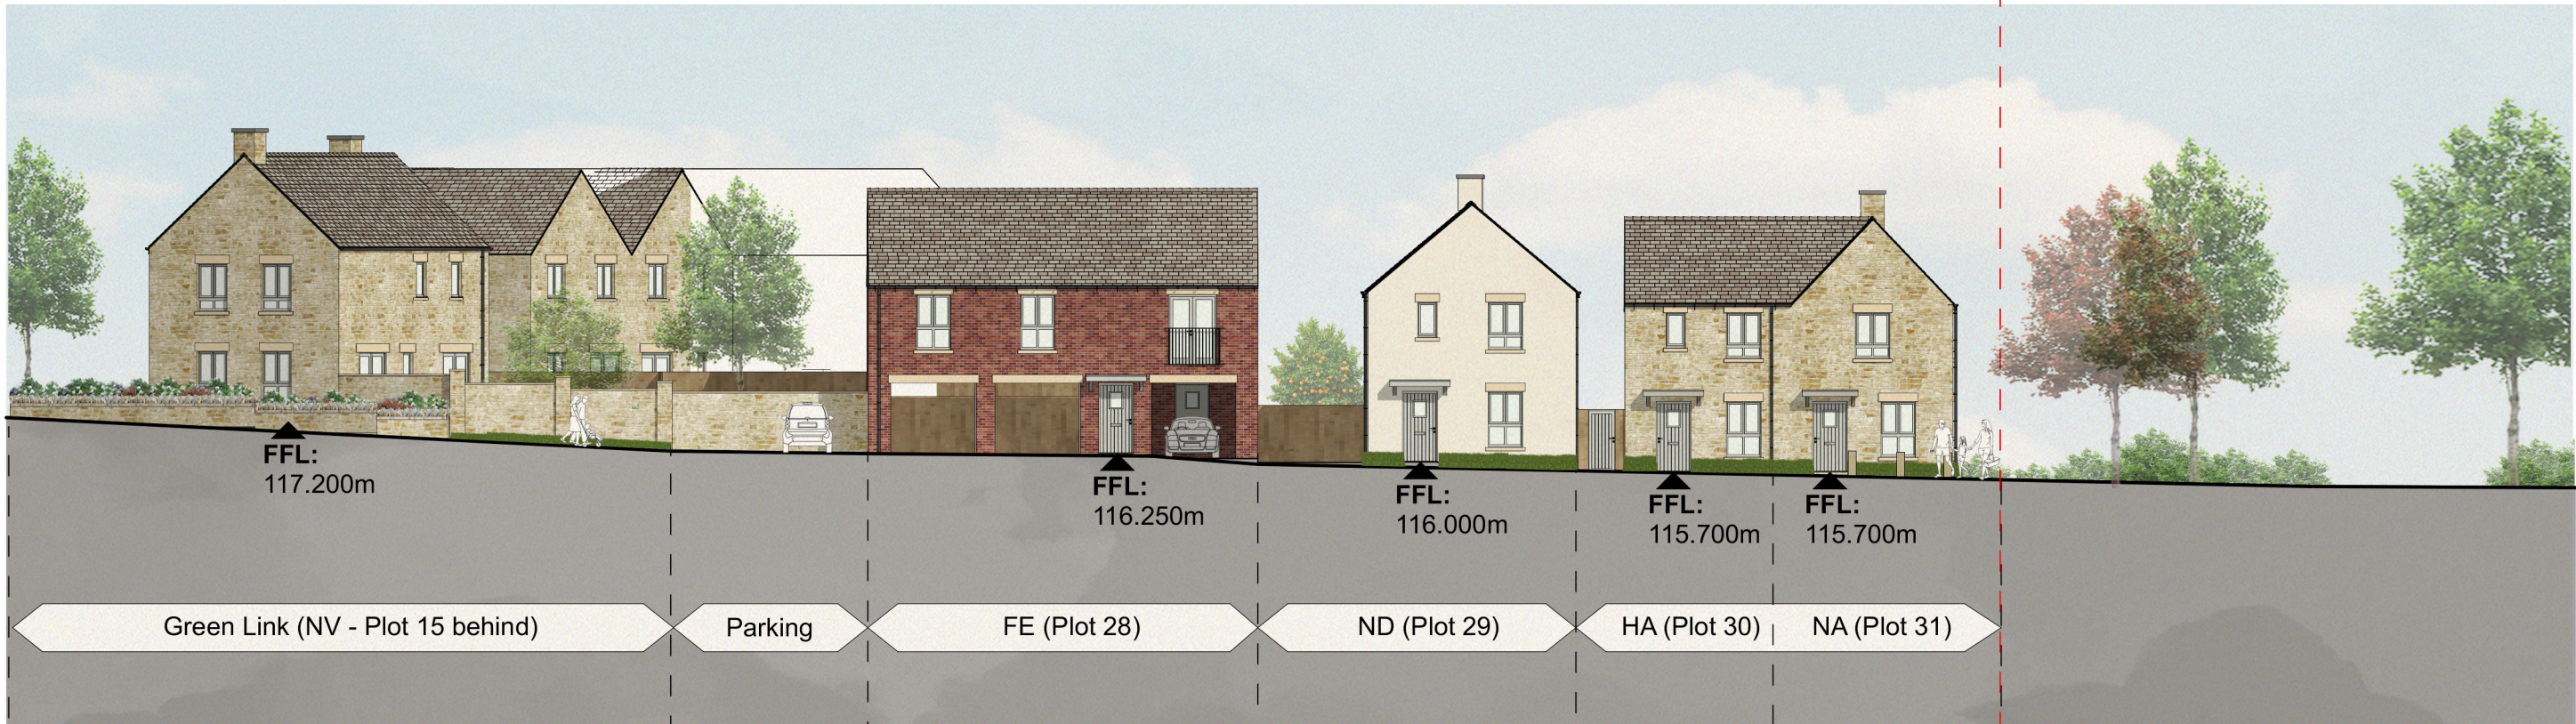

D-D 3 - Southern Parcel

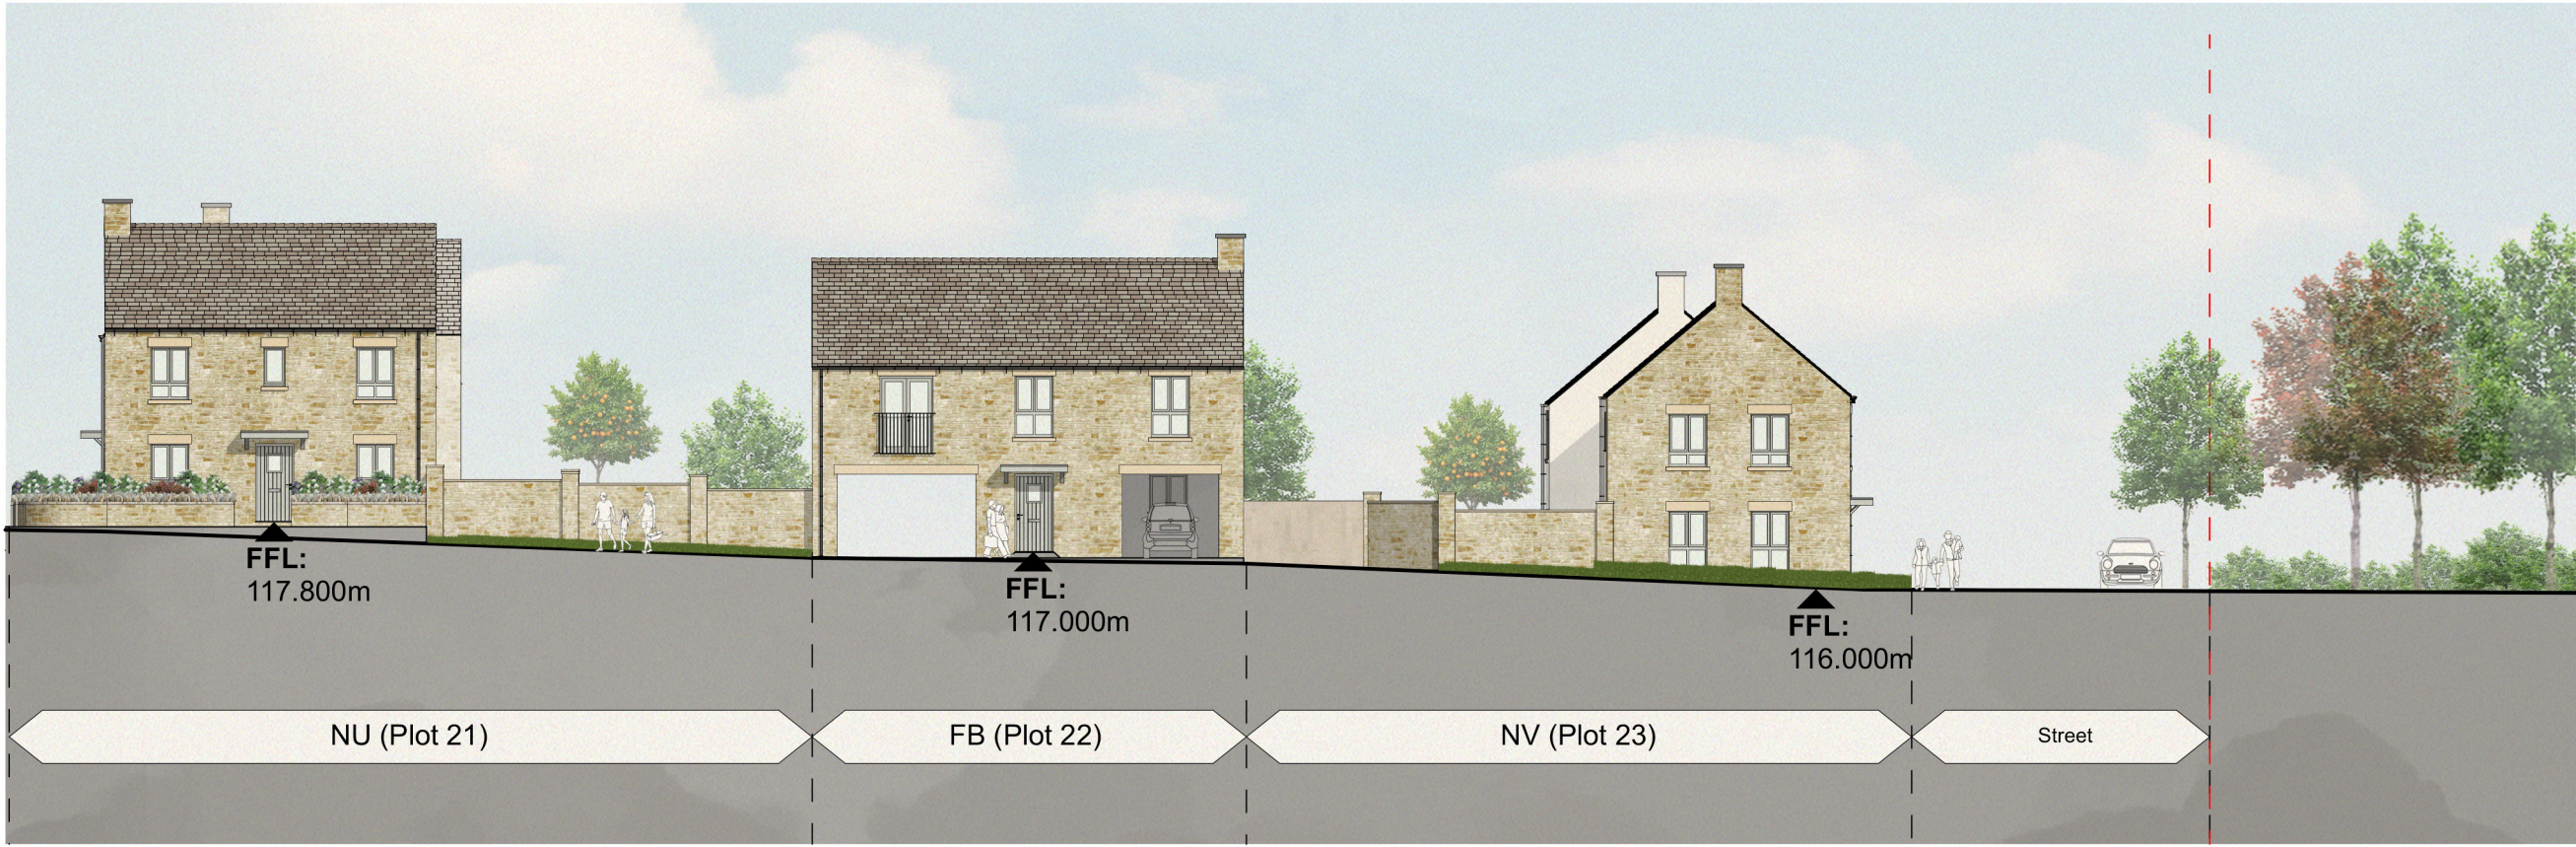


D-D 4 - Southern Parcel

Note:
For detailed material information refer to the material drawing '1410-GSA-SW-00-DR-A-1250-Detailed Material Plan' and separate material schedule '1410-GSA-SW-XX-SA-A-Material Schedule'.

MATERIALS KEY

- RED BRICK
- RECONSTITUTED OR NATURAL STONE
- COTSWOLDS STONE EFFECT ROOF
- STONE COLOURED ROUGH-CAST RENDER
- SMOOTH STONE DETAILING
- BLACK COLOURED RAINWATER GOODS
- LIGHT COLOURED WINDOW FRAMES

KEY PLAN

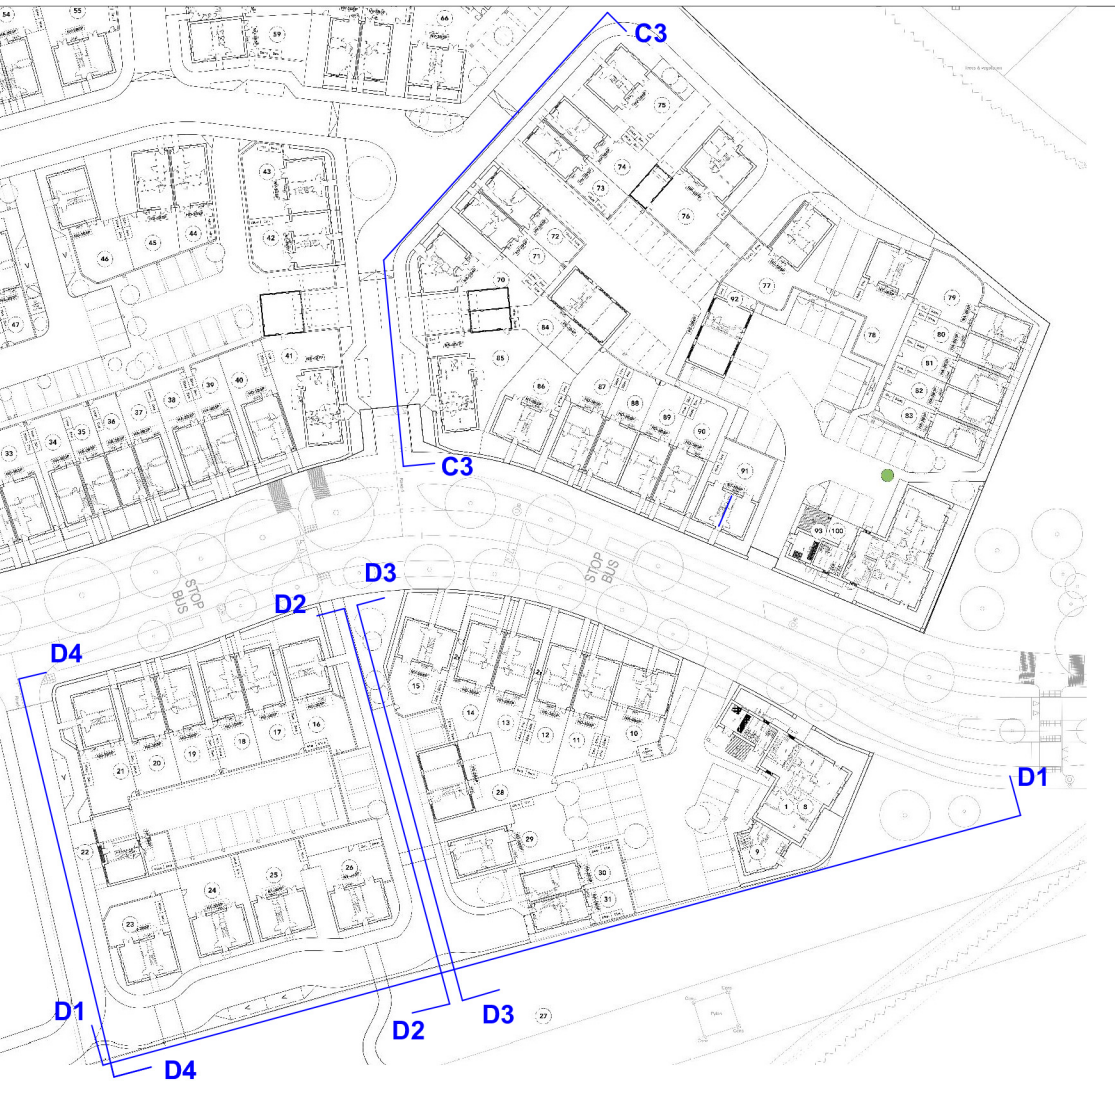

Rev	Date	Drawn	Description
P03	25/11/2025	MS	Planning Issue

PLANNING

The Steadings - Phase 2A



Street Elevations 3

Drawn by MS	Checked by TBS	Phase	Parcel
Scale 1:200 @ A1	Revision P03		
Drawing Number 1410 - GSA - ZZ - ZZ - DR - A - 3103	project 1410 - GSA - ZZ - ZZ - DR - A - 3103	originator	volume level type role number
Name model: 1410-TheSteadings_Master			