


Location Plan

Site Address: Southrop Estates Ltd, The Oxhouse, Southrop Manor Estate, 3/161 Main Road Through Southrop, Southrop, GL7 3NX

Date Produced: 31-Aug-2025

Scale: 1:2500 @A4

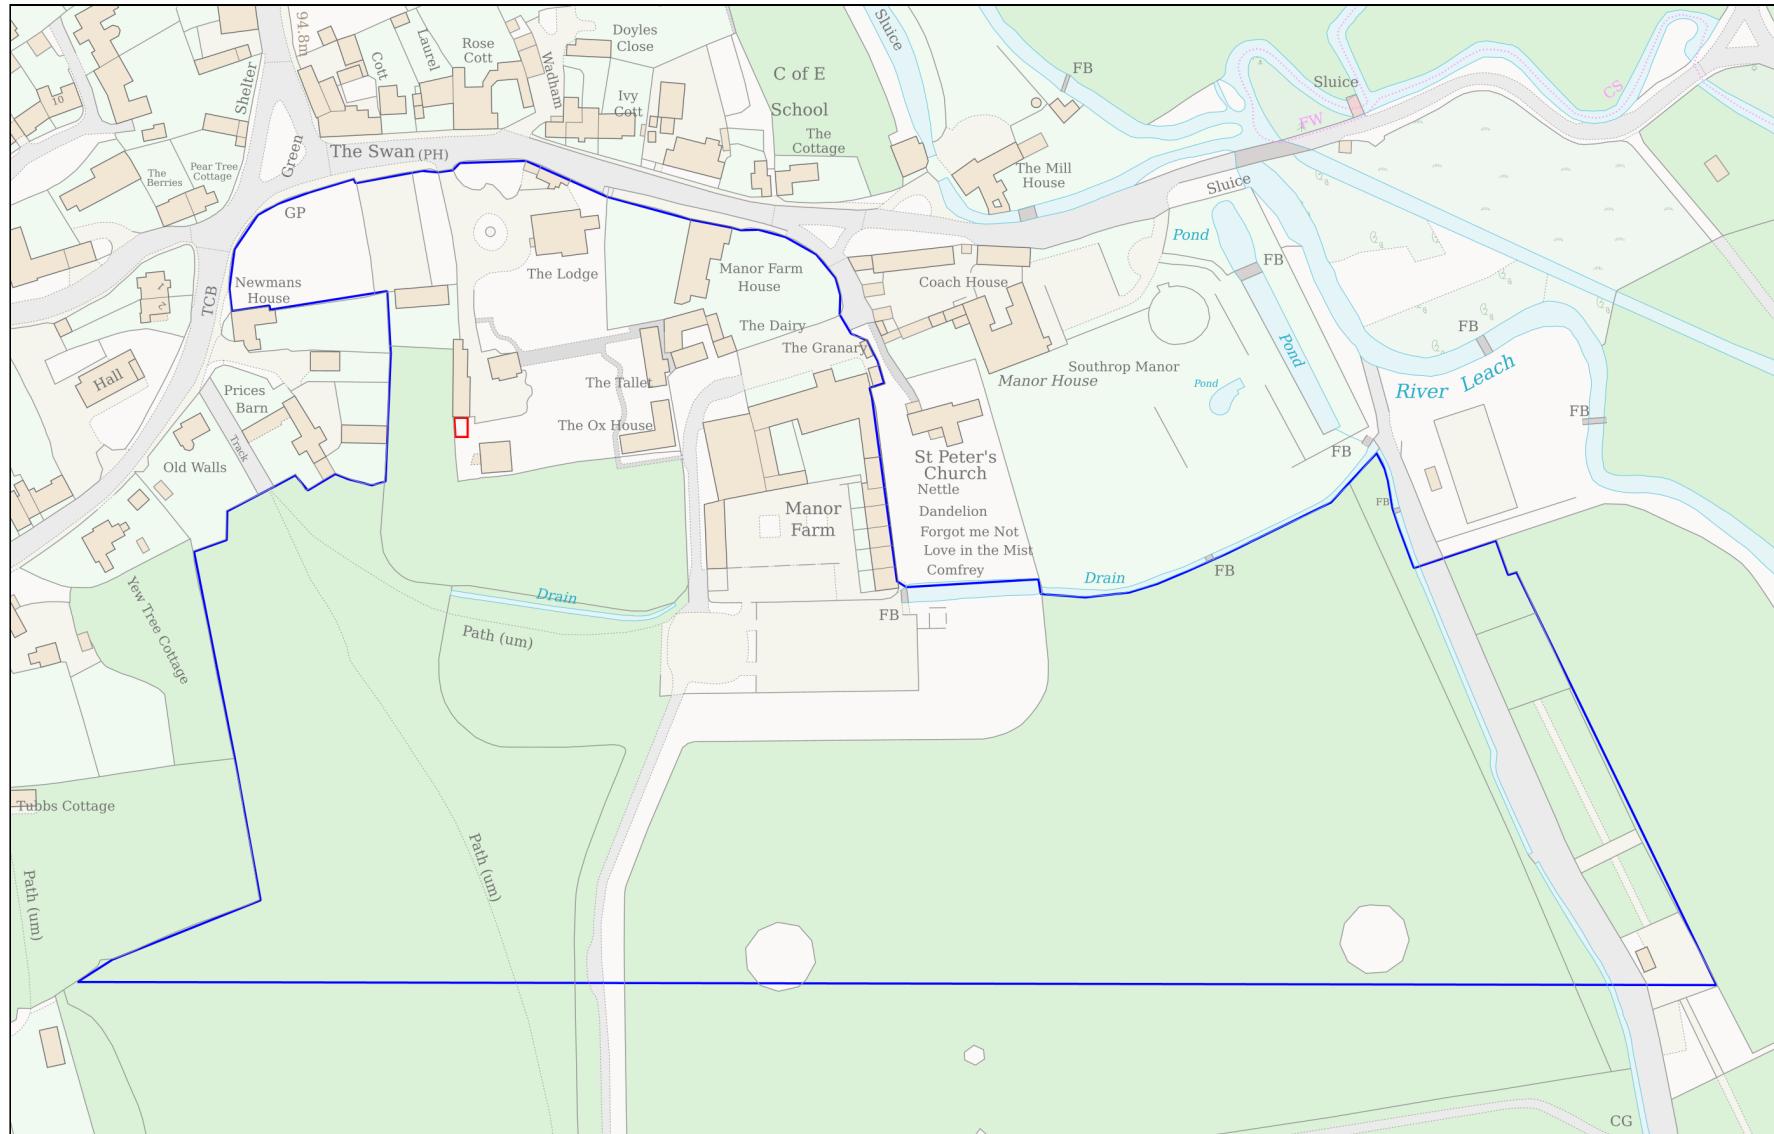

Planning Portal Reference: PP-14293385v1

0 100
Metres