


STATUS	REV	DATE	DESCRIPTION
PL	P15	16/08/24	PLANNING ISSUE
PL	P16	15/05/25	Post Submission Changes
PL	P17	30/05/25	Post Planning Submission Comments FINAL Issue




Elevation 1
1 : 100



Elevation 2
1 : 100

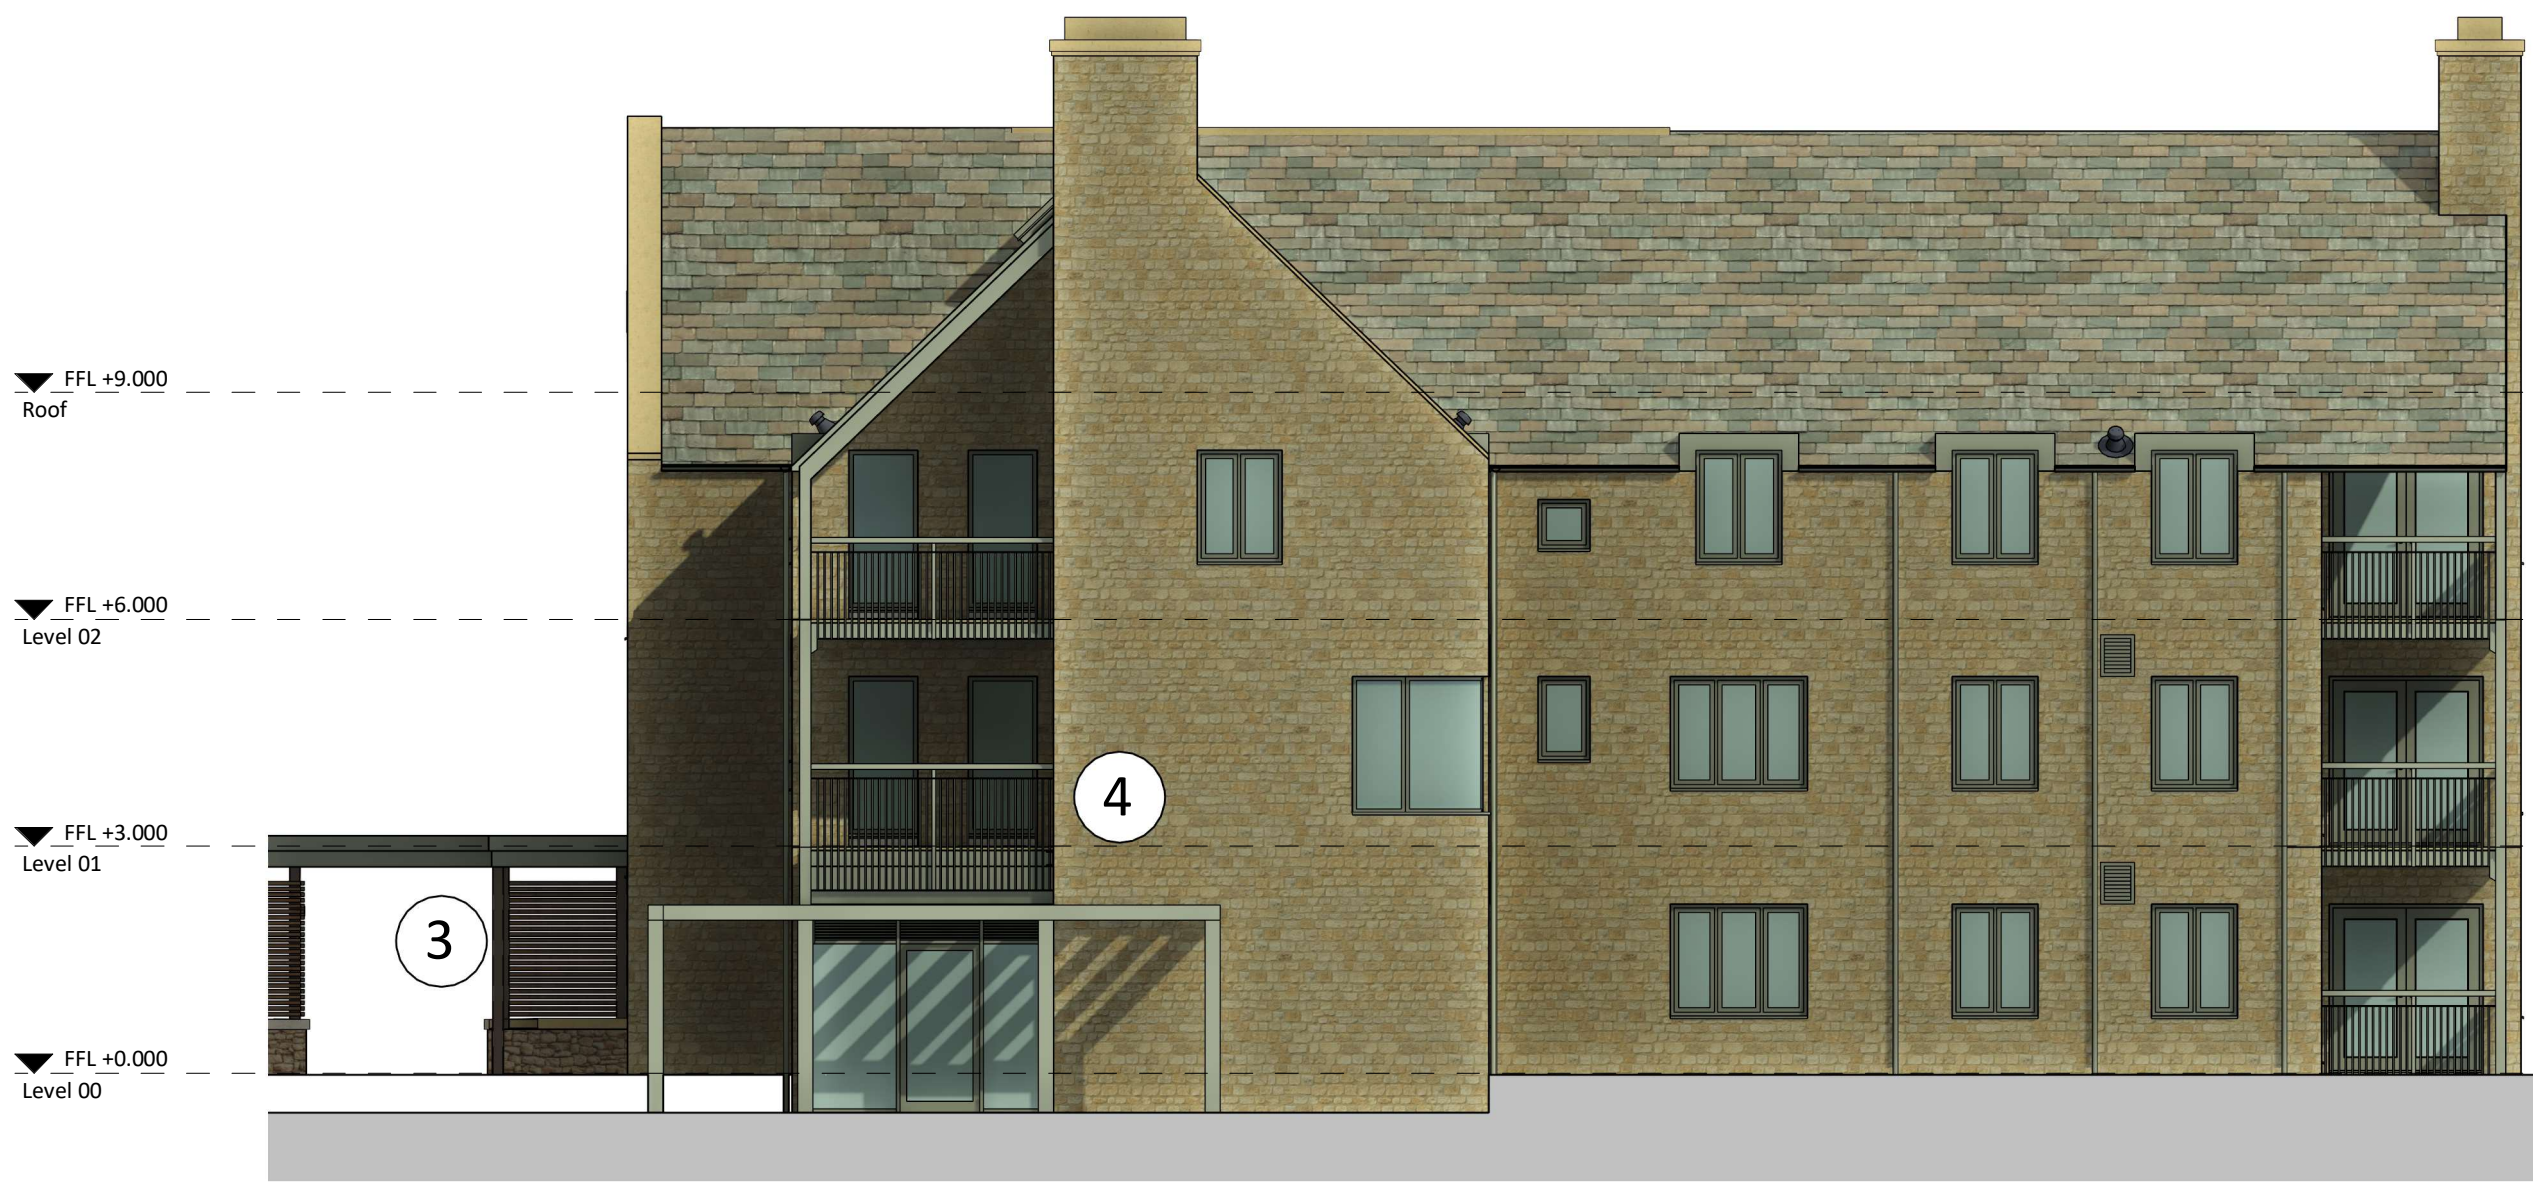

Elevation 3
1 : 100


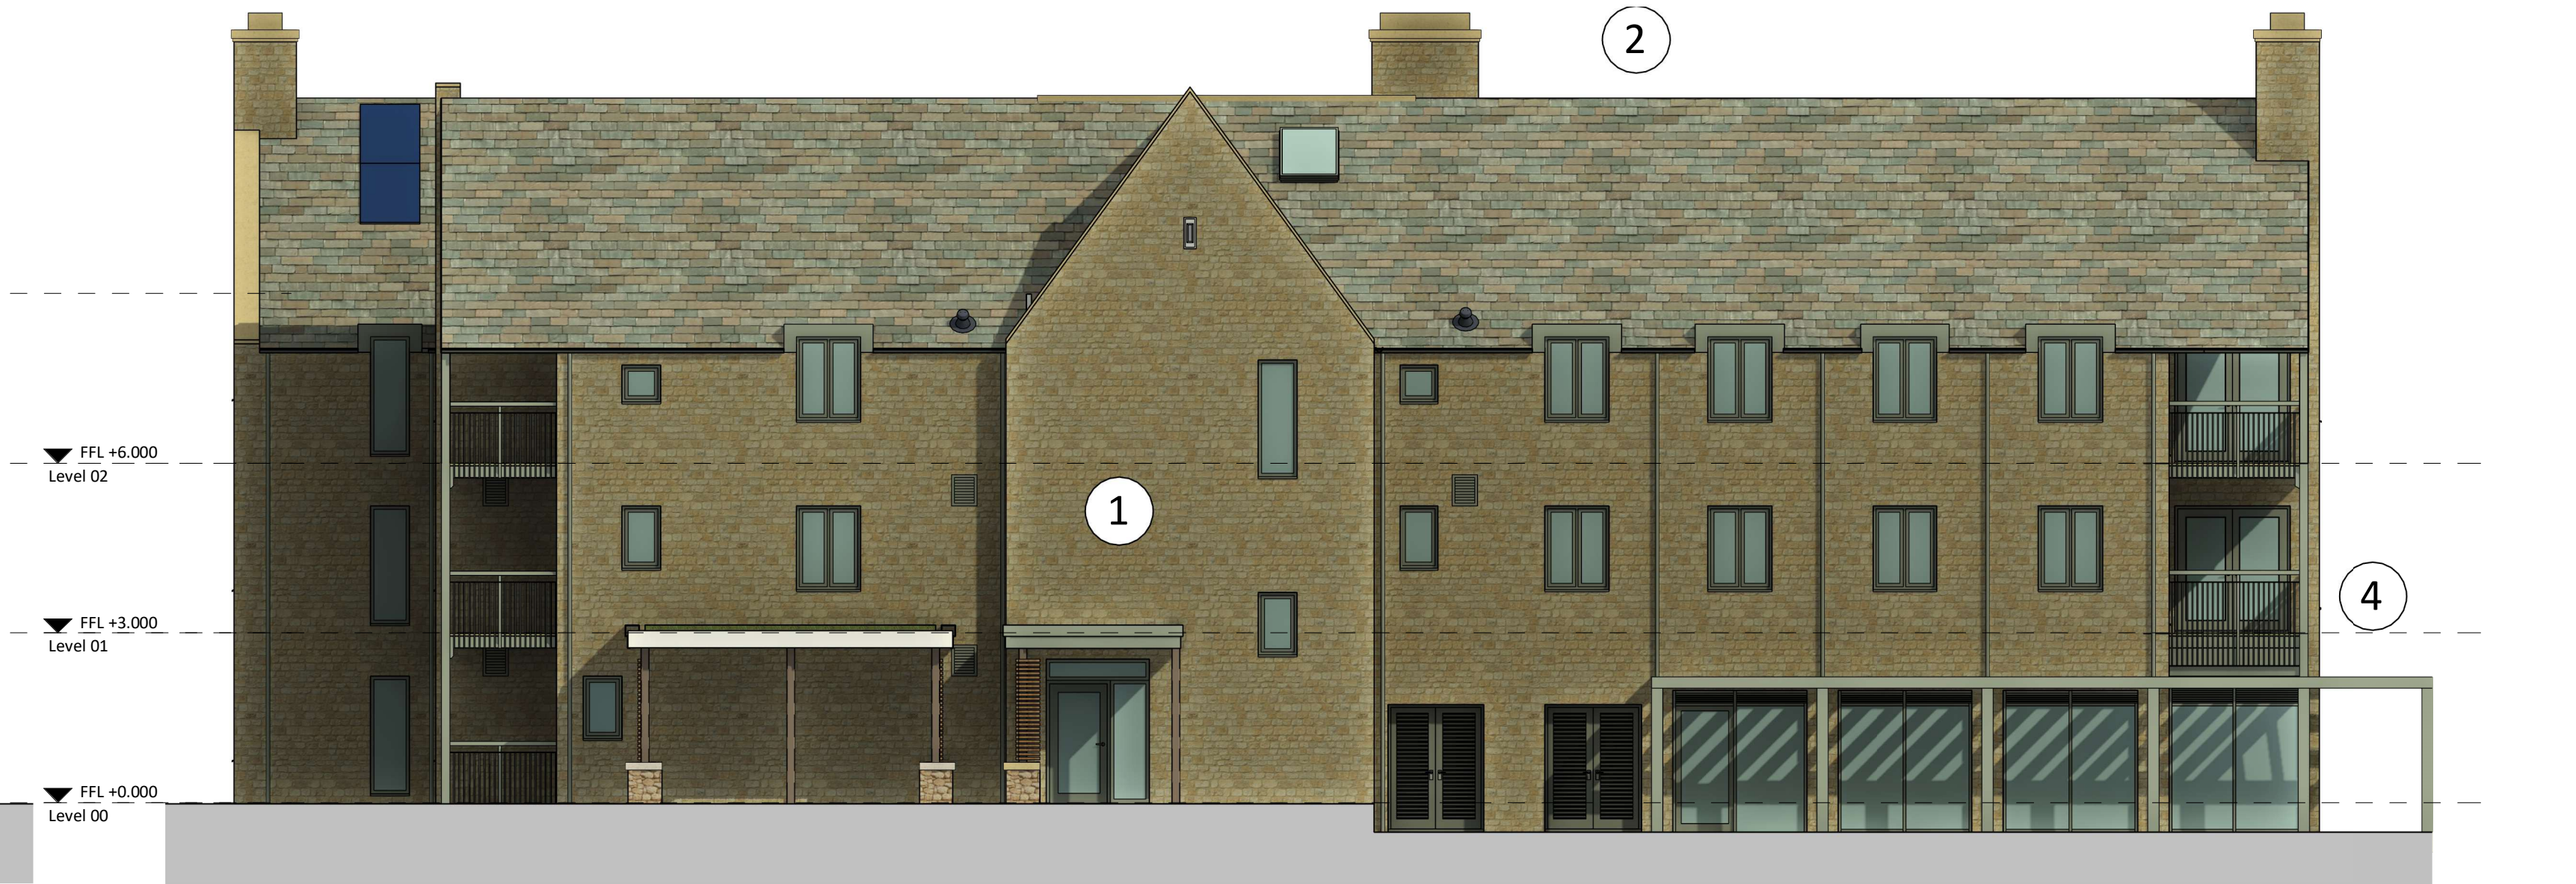


Elevation 4
1 : 100



Section 1
1 : 100

KEY PLAN

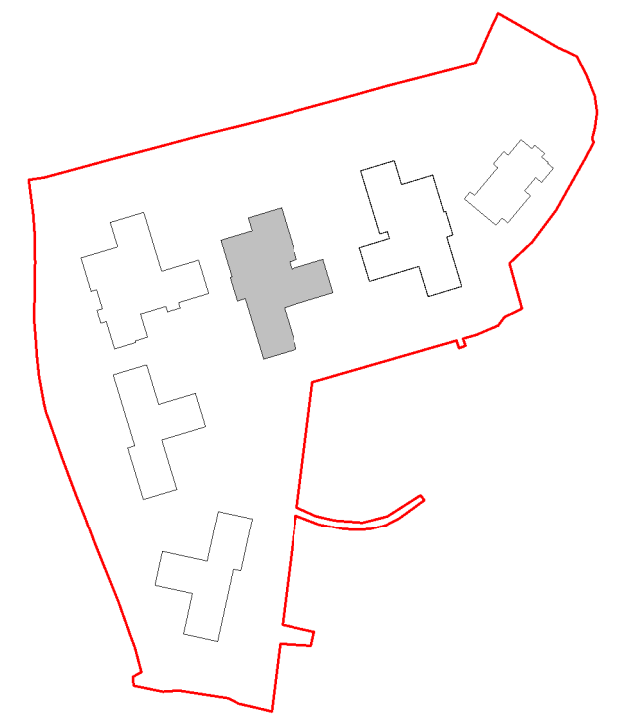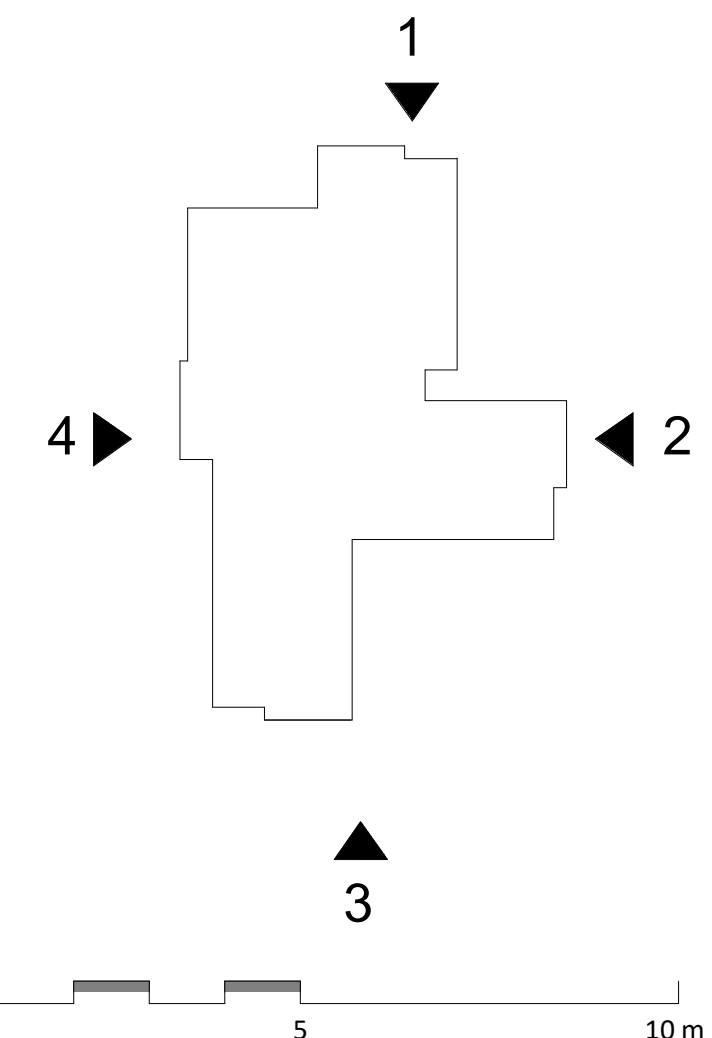

- ① Cotswold style recon stone wall
- ② Cotswold style artificial slates
- ③ Treated timber slats
- ④ Metal balconies
- ⑤ Powder coated composite window
- ⑥ Cotswold 'Dry stone wall'

TITLE: GA Elevations and Section - Block 3
PROJECT: Siddington Park Phase 2
CLIENT: Rangeford Villages

REVISED BY: NT
CHECKED BY: DP
ORIGINATOR NO: 155388

SUITABILITY STATUS: PL : Authorized and accepted
DRAWING USAGE: PLANNING
SCALE: As indicated@A1

PROJECT-ORIGINATOR-VOLUME-LEVEL-TYPE-ROLE-CLASS.-NUMBER
155388-STL-B-ZZ-DR-A-ZZ-10522
STATUS_REVISION: PL_P17

STRIDE TREGLOWN

www.stride-treglown.com © Stride Treglown Limited 2020